


q:\project\lak\13486\roadway\sheets\13486xs001.dgn 6/26/2008 4:06:49 PM djozity

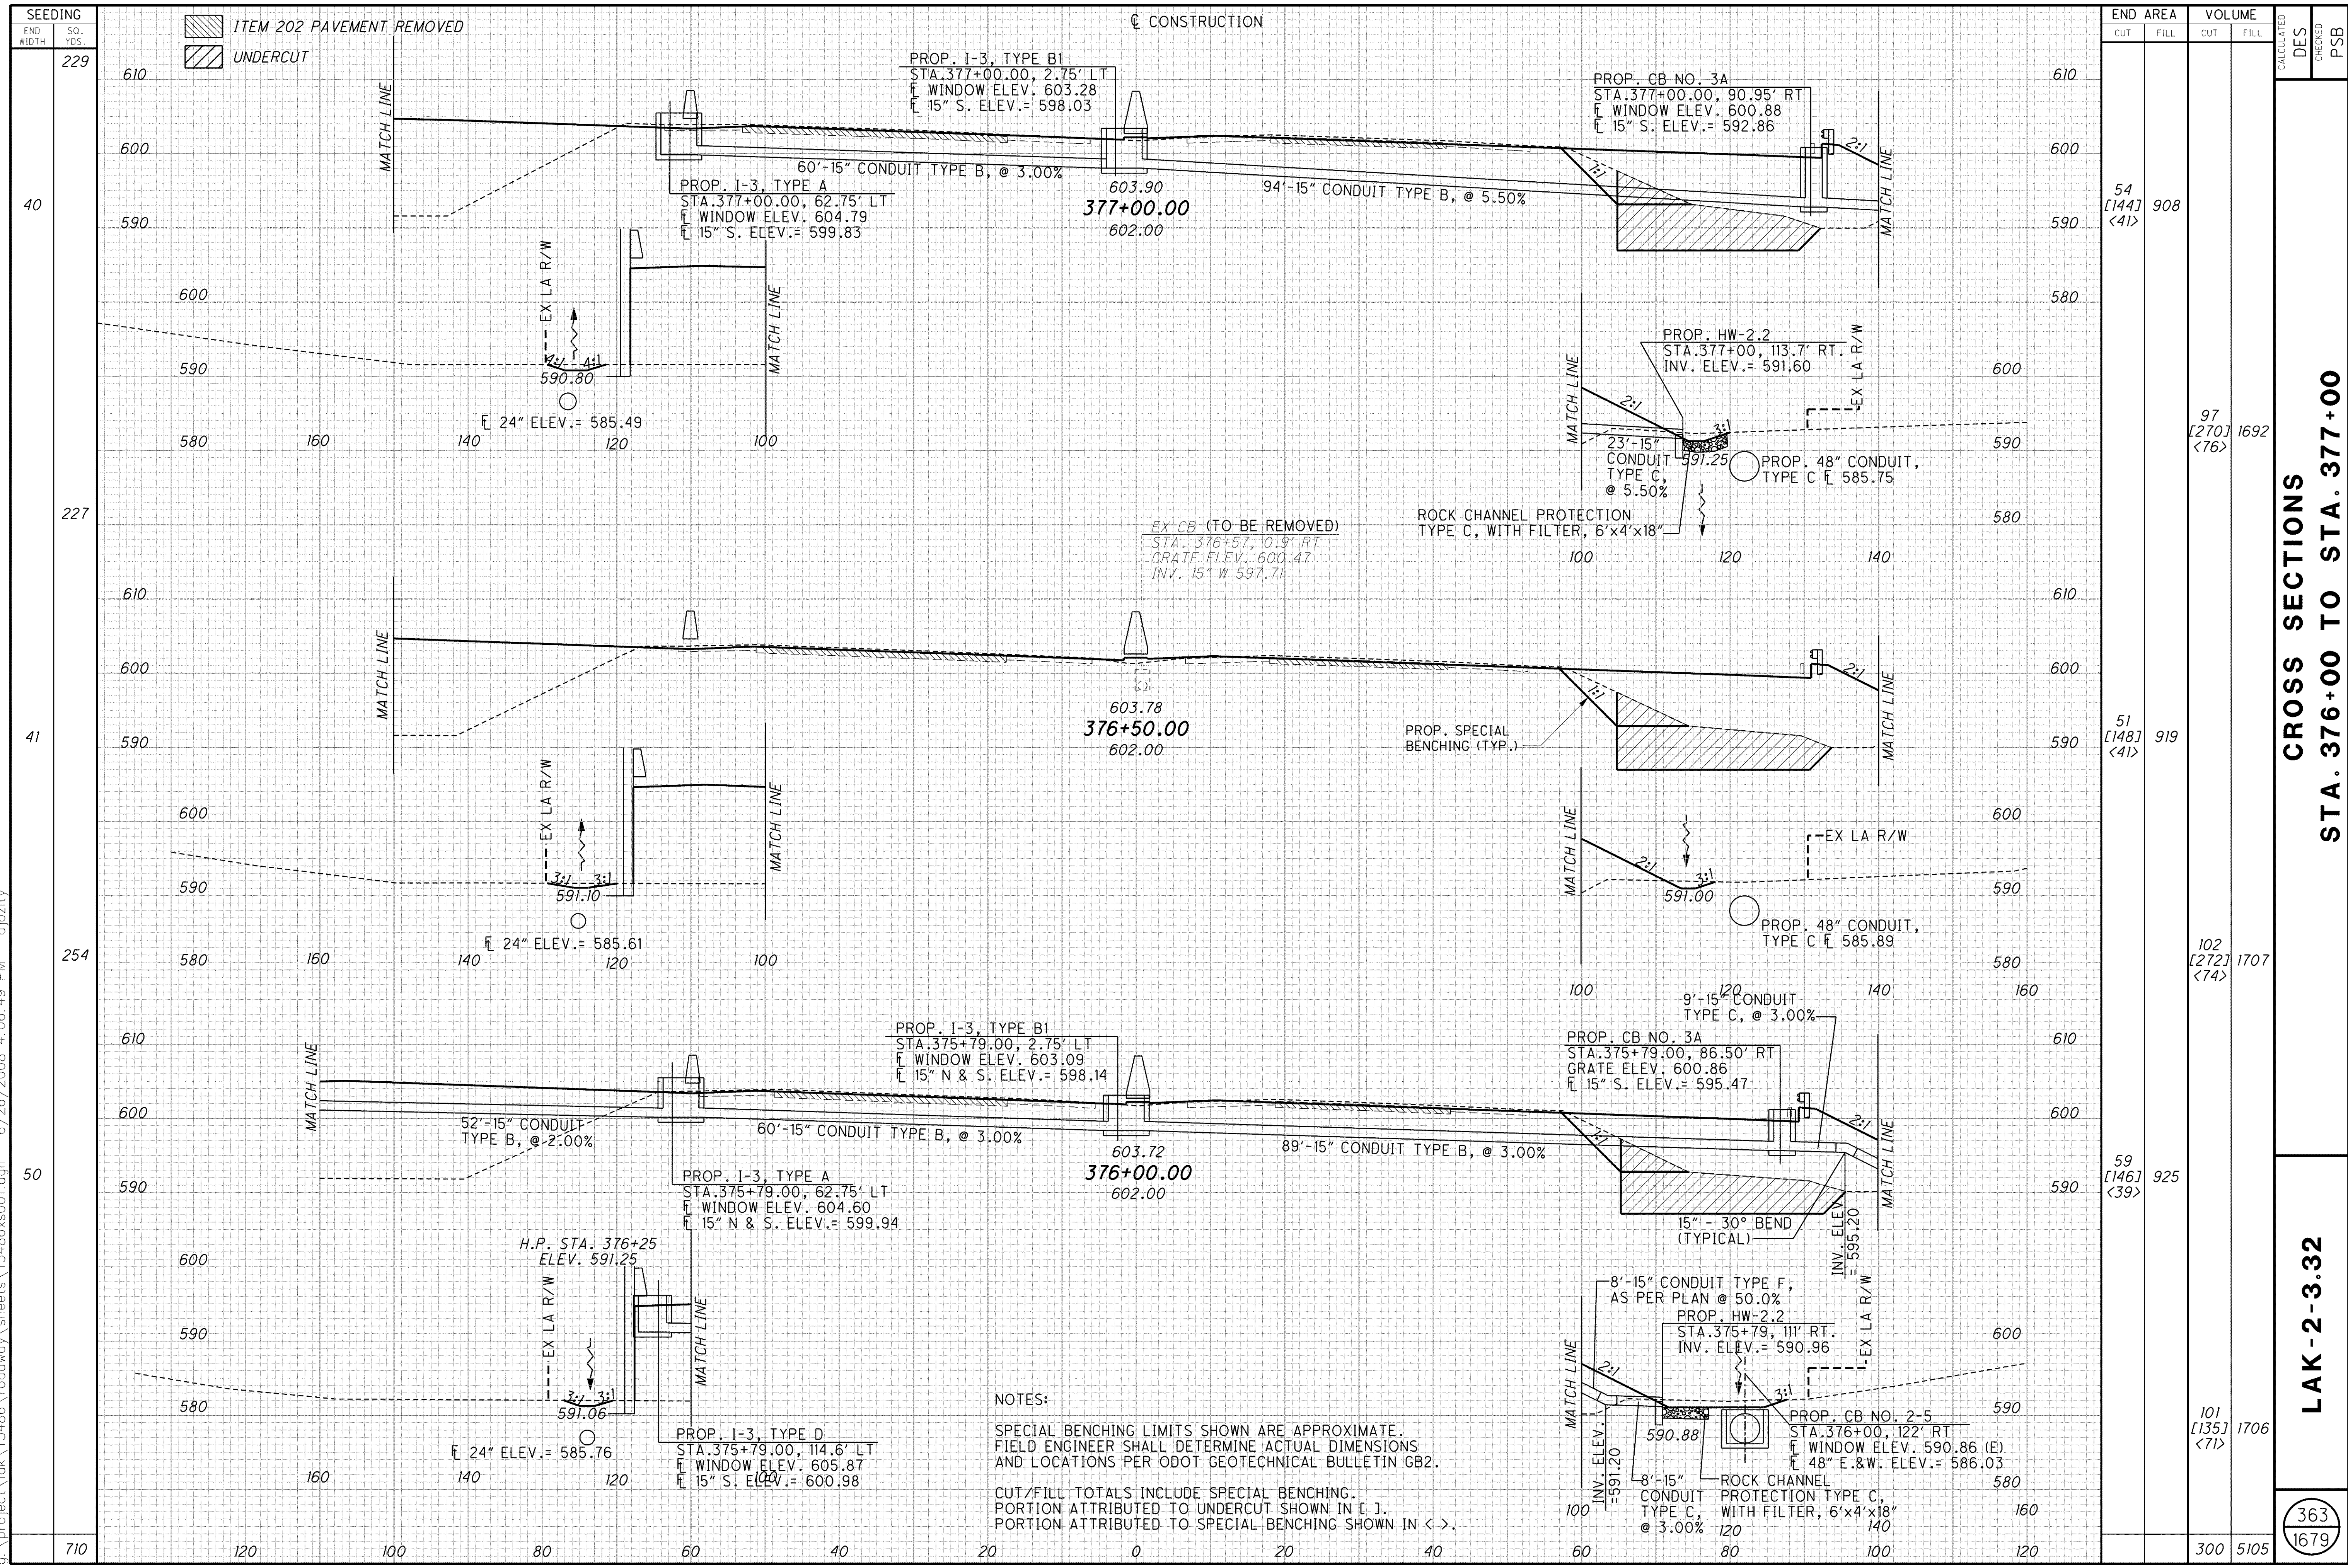

ITEM 202 PAVEMENT REMOVED
UNDERCUT

CONSTRUCTION

END AREA	VOLUME		CALCULATED	DES	CHECKED	PSB
	CUT	FILL				
54 [144] <41>		908				
51 [148] <41>	97 [270] <76>	1692				
59 [146] <39>	102 [272] <74>	1707				
101 [135] <71>		1706				
	300	5105				

CROSS SECTIONS
STA. 376+00 TO STA. 377+00

LAK-2-3.32

363
1679

NOTES:
SPECIAL BENCHING LIMITS SHOWN ARE APPROXIMATE.
FIELD ENGINEER SHALL DETERMINE ACTUAL DIMENSIONS
AND LOCATIONS PER ODOT GEOTECHNICAL BULLETIN GB2.
CUT/FILL TOTALS INCLUDE SPECIAL BENCHING.
PORTION ATTRIBUTED TO UNDERCUT SHOWN IN [].
PORTION ATTRIBUTED TO SPECIAL BENCHING SHOWN IN < >.