

g:\project\lak\13486\roadway\sheets\13486xs001.dgn 6/26/2008 4:07:36 PM djozly


SEEDING	
END WIDTH	SQ. YDS.
776	
75	
410	
73	
366	

CONSTRUCTION

ITEM 202 PAVEMENT REMOVED  
 UNDERCUT

NOTES:  
 SPECIAL BENCHING LIMITS SHOWN ARE APPROXIMATE.  
 FIELD ENGINEER SHALL DETERMINE ACTUAL DIMENSIONS  
 AND LOCATIONS PER ODOT GEOTECHNICAL BULLETIN GB2.  
 CUT/FILL TOTALS INCLUDE SPECIAL BENCHING.  
 PORTION ATTRIBUTED TO UNDERCUT SHOWN IN [ ].  
 PORTION ATTRIBUTED TO SPECIAL BENCHING SHOWN IN < >.

END AREA		VOLUME		CALCULATED DES	CHECKED PSB
CUT	FILL	CUT	FILL		
303	70				
446	232	464 [238]	596	369	1679
		1158	876		

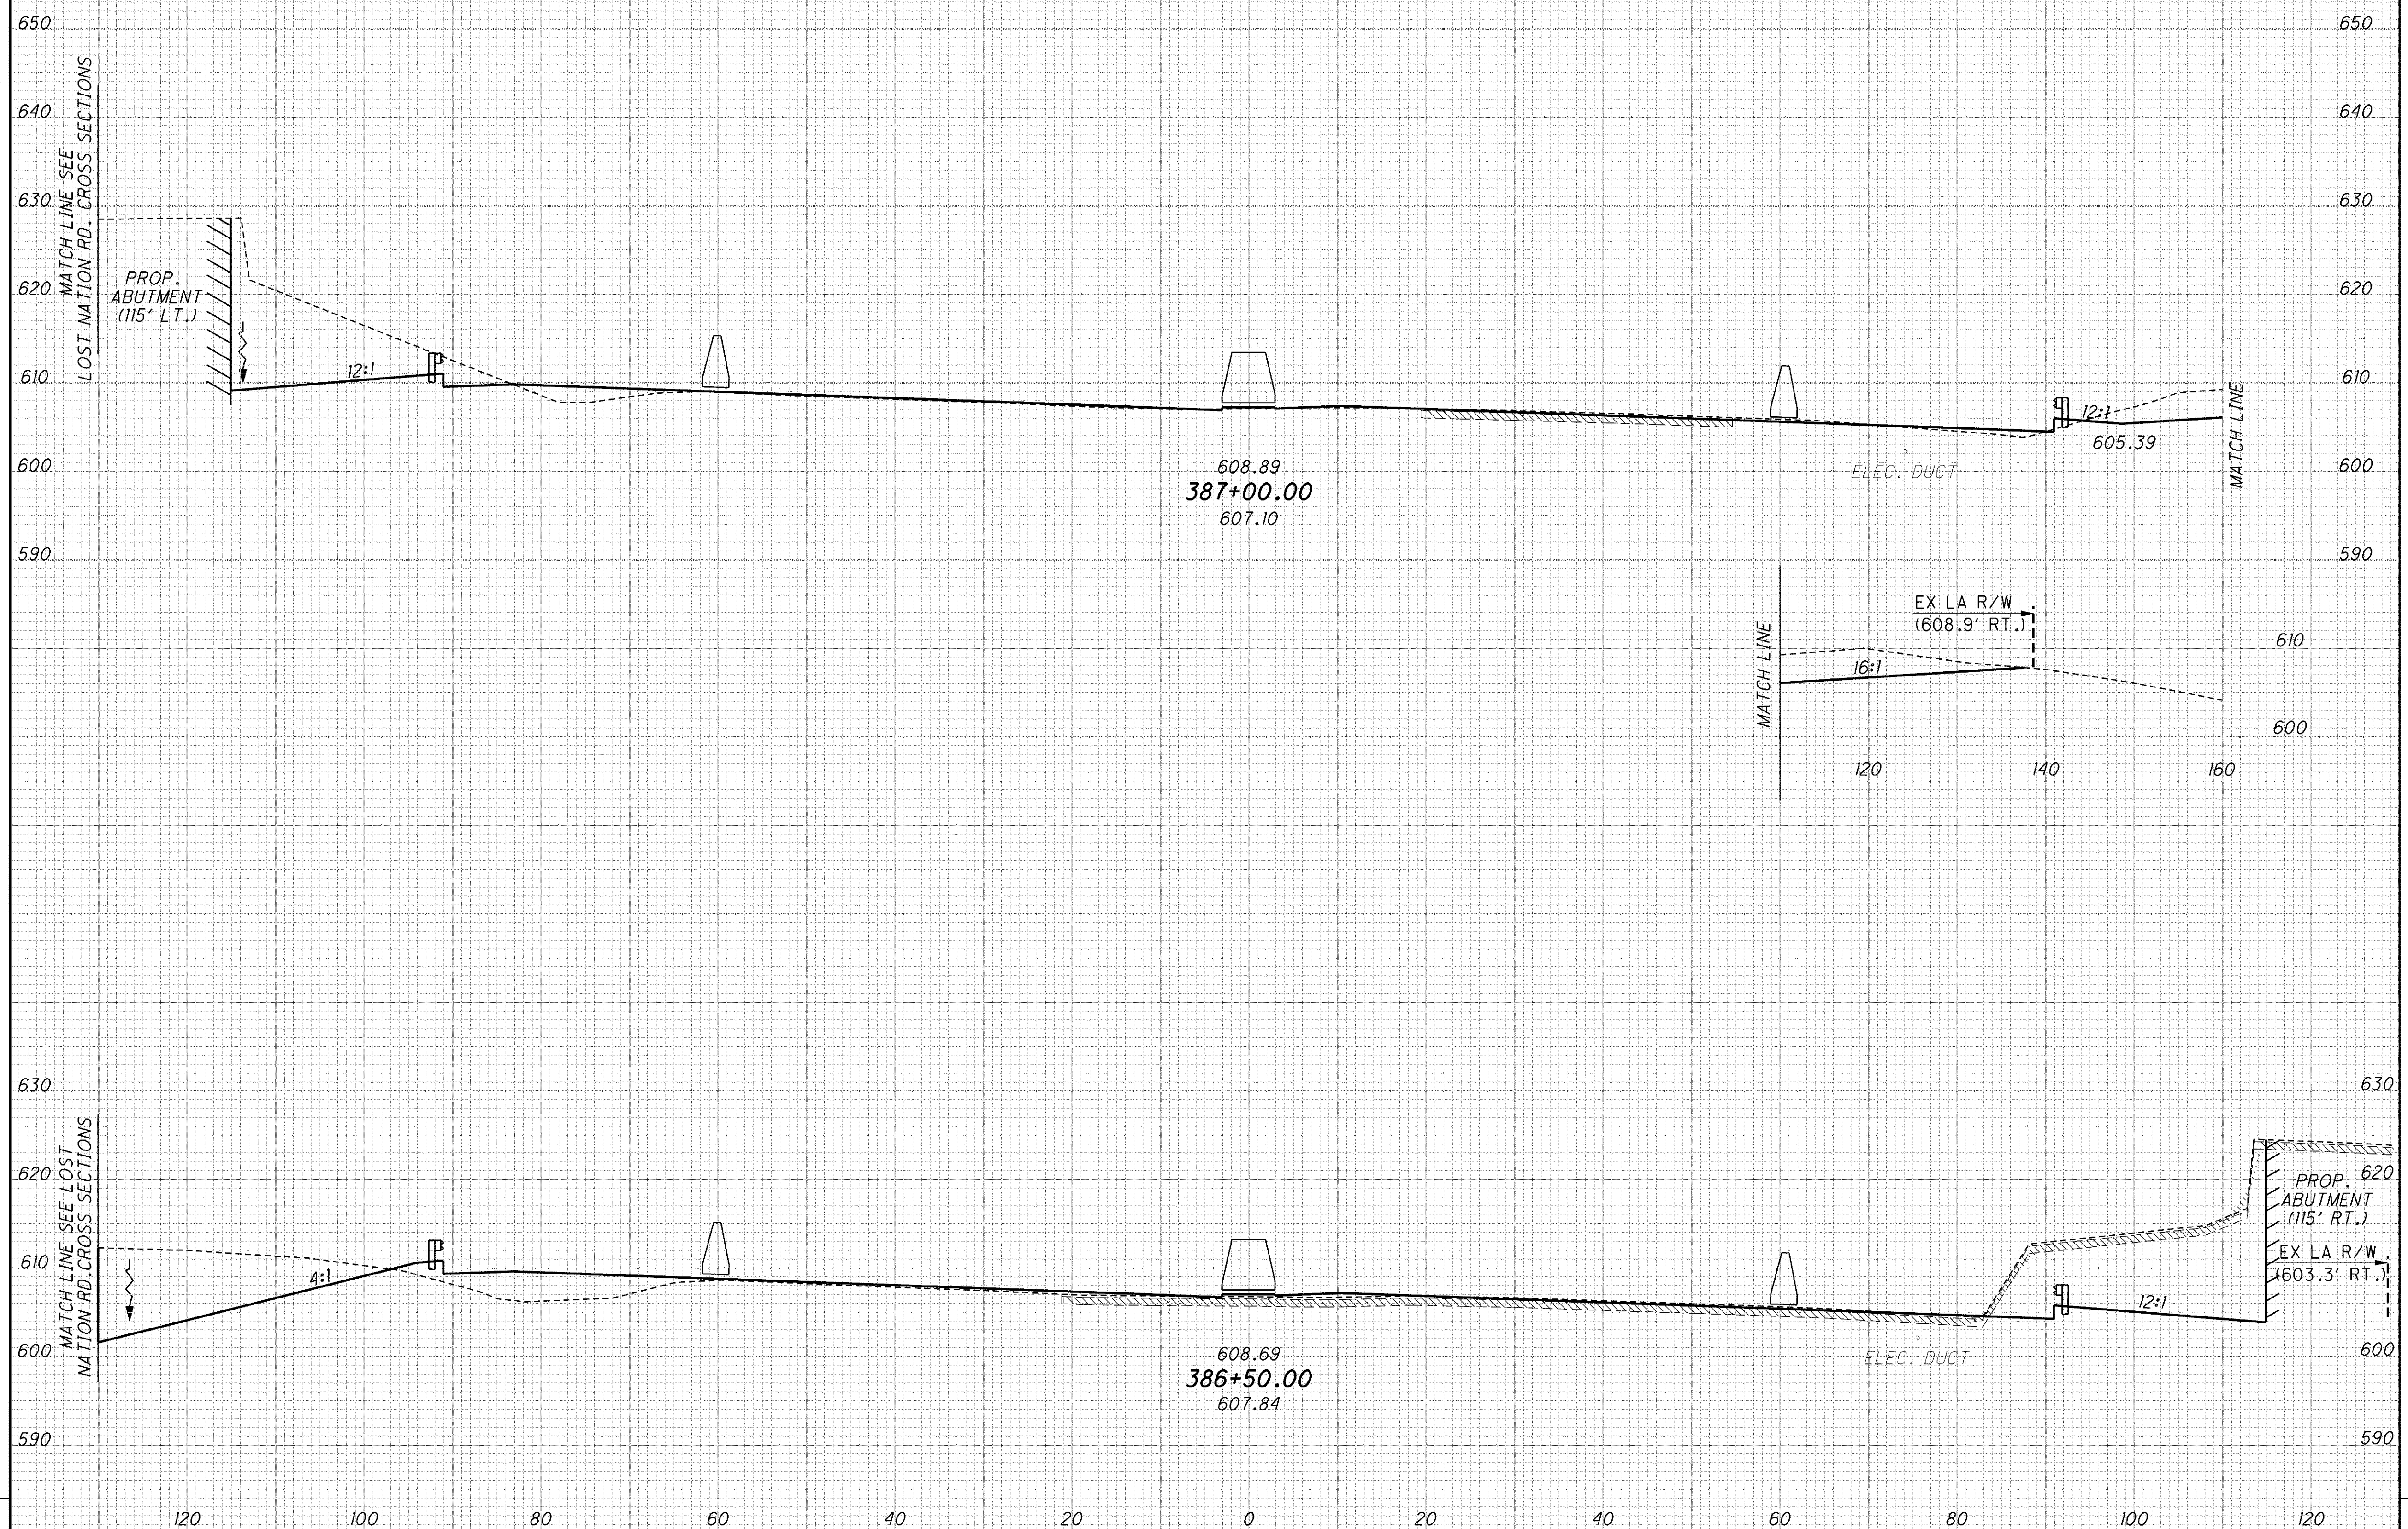

CROSS SECTIONS  
 STA. 386+50 TO STA. 387+00

LAK-2-3.32