


g:\project\lak\13486\roadway\sheets\13486xs001.dgn 6/26/2008 4:08:15 PM djozly

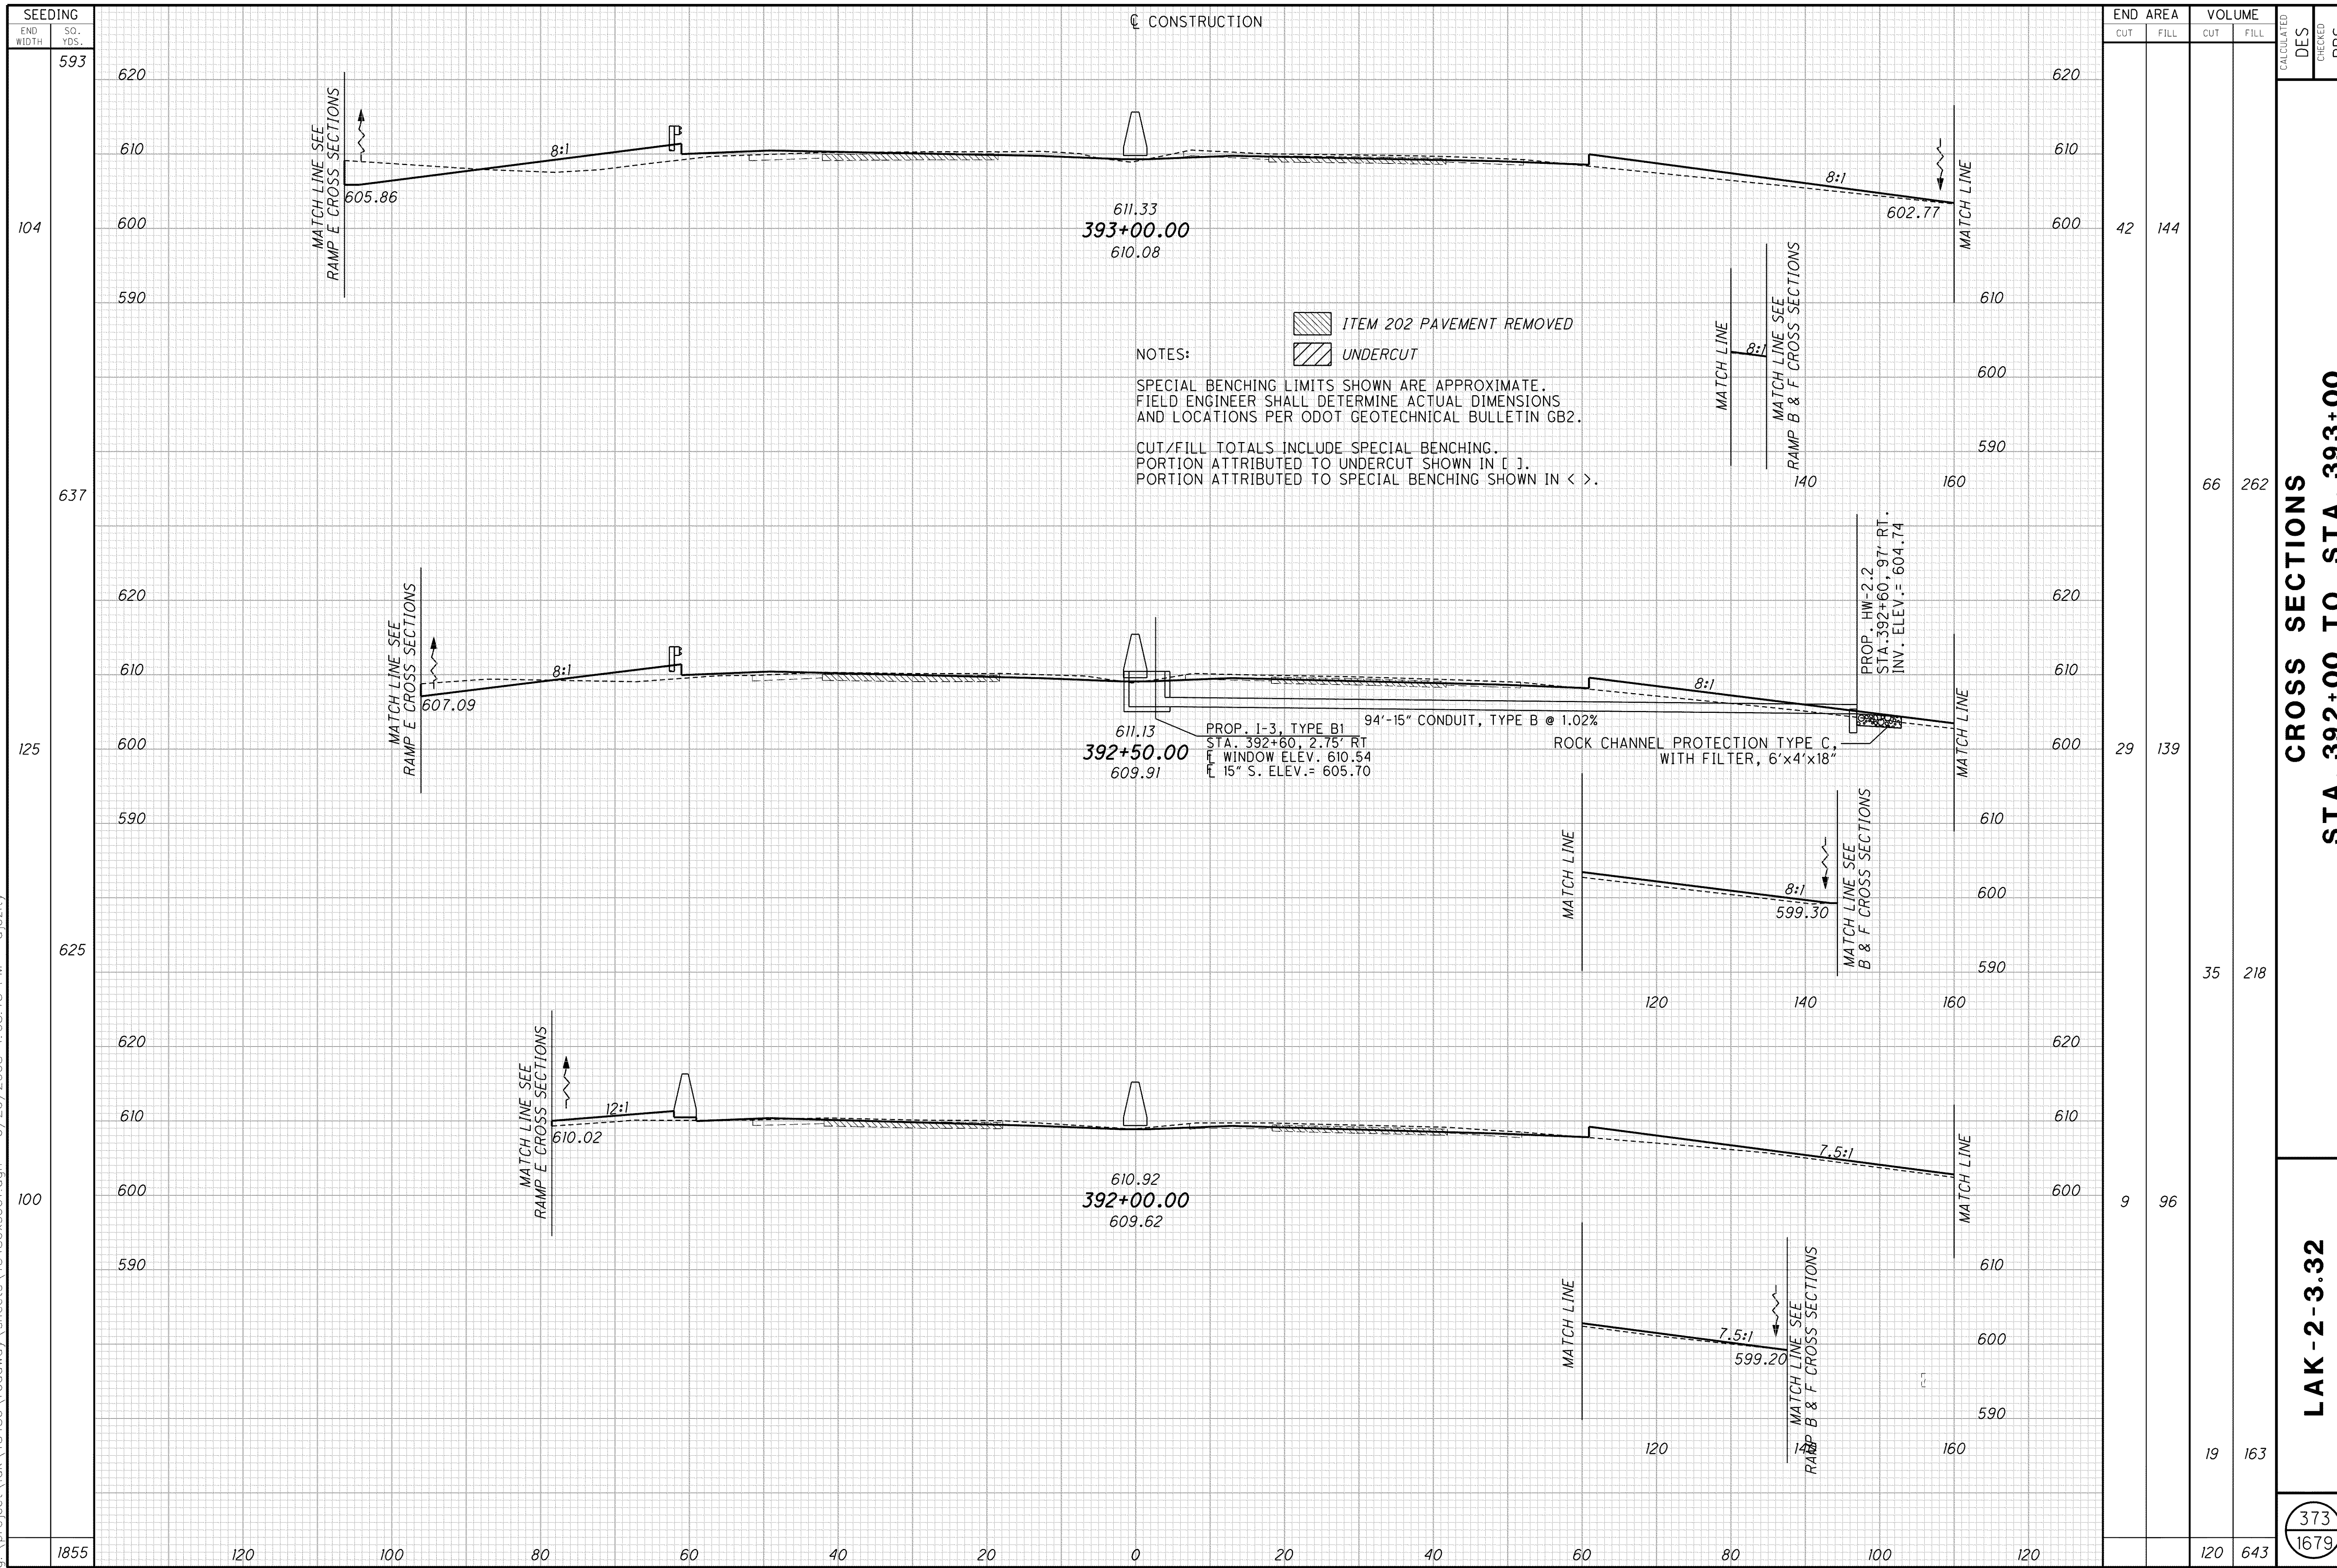

SEEDING	END AREA		VOLUME		CALCULATED	DES	CHECKED	PBS
	END WIDTH	SO. YDS.	CUT	FILL				
593	120	100	42	144				
104	100	80	29	139				
637	80	60	9	96				
125	60	40	19	163				
625	40	20	35	218				
1855	120	100	120	643				

**CROSS SECTIONS
STA. 392+00 TO STA. 393+00**

LAK-2-3.32

373
1679