


q:\project\lak\roadway\sheets\13486\13486x001.dgn 6/26/2008 4:08:32 PM djozily

SEEDING	END WIDTH	SQ. YDS.		
			CUT	FILL
537	120	104	169	54
104	100	80	27	76
512	100	527	88	154
80	100	109	68	90
527	100	1576	368	467

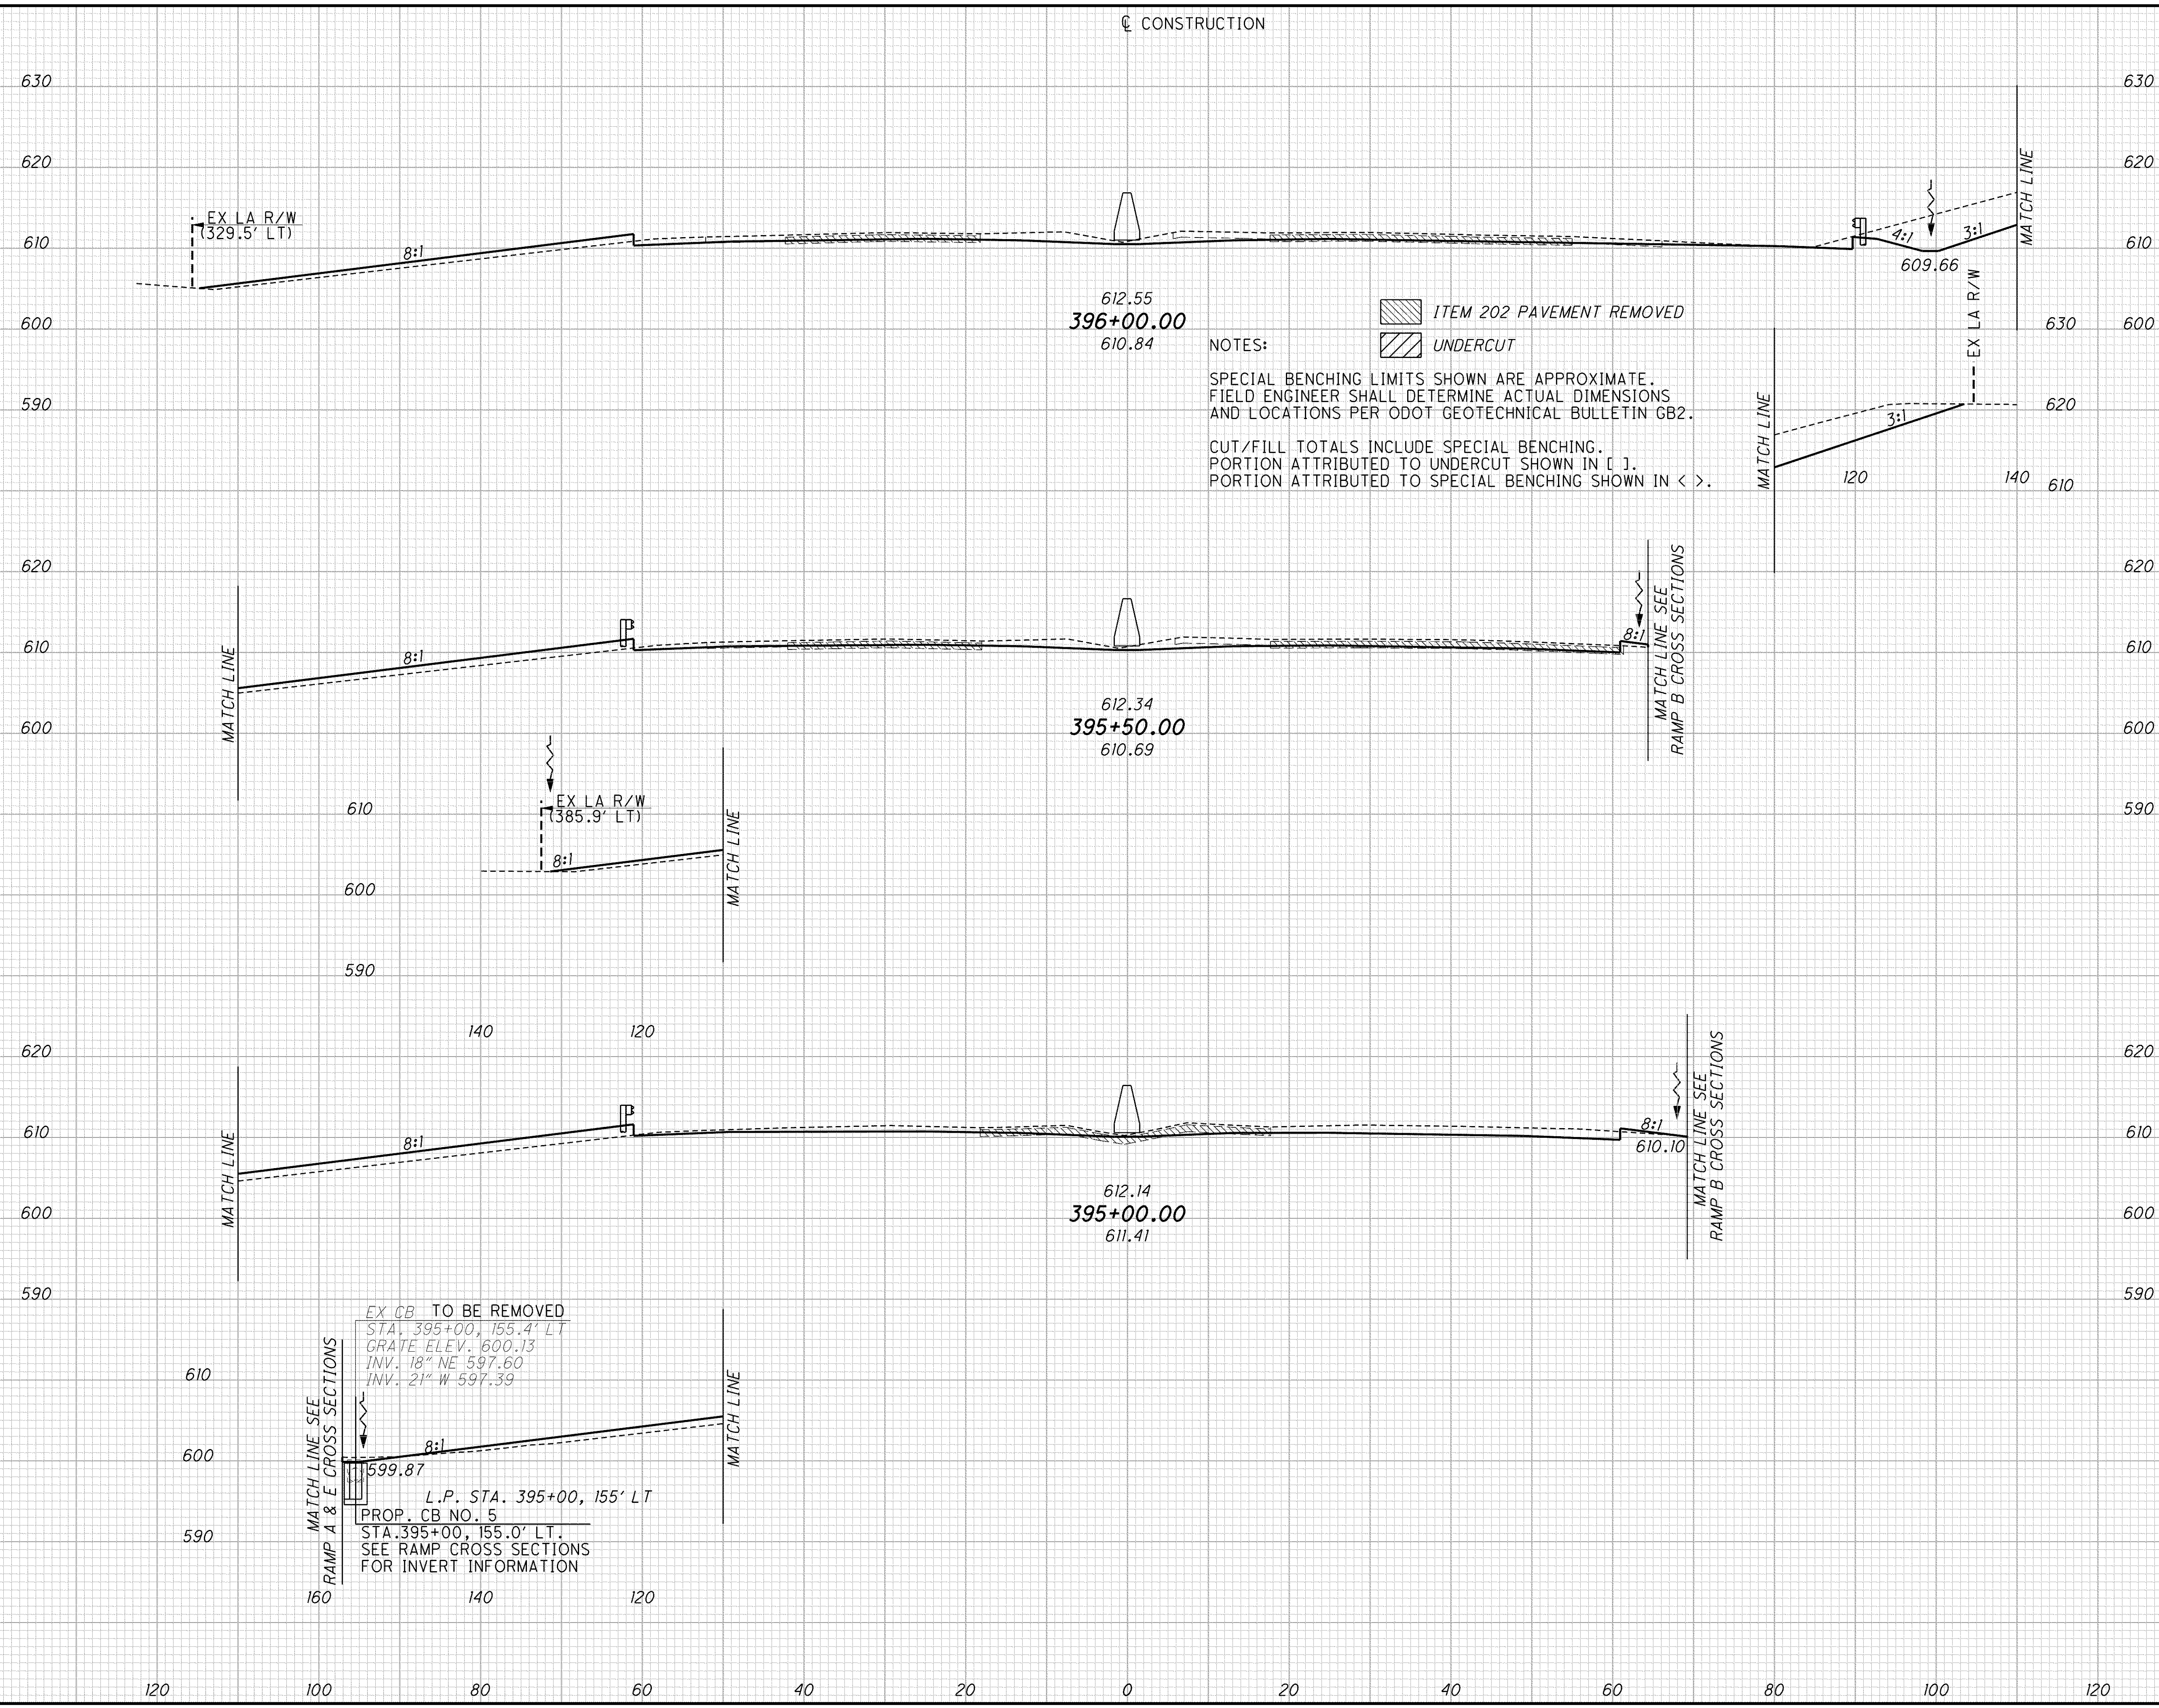

NOTES:
 SPECIAL BENCHING LIMITS SHOWN ARE APPROXIMATE. FIELD ENGINEER SHALL DETERMINE ACTUAL DIMENSIONS AND LOCATIONS PER ODOT GEOTECHNICAL BULLETIN GB2.
 CUT/FILL TOTALS INCLUDE SPECIAL BENCHING. PORTION ATTRIBUTED TO UNDERCUT SHOWN IN []. PORTION ATTRIBUTED TO SPECIAL BENCHING SHOWN IN < >.

ITEM 202 PAVEMENT REMOVED
 UNDERCUT

END AREA	VOLUME	CALCULATED	DES	CHECKED	PSB
169	54				
27	76				
88	154				
68	90				
368	467				

CROSS SECTIONS
 STA. 395+00 TO STA. 396+00

LAK-2-3.32

375
 1679