


g:\project\lak\roadway\sheets\13486\13486.dgn 6/26/2008 4:09:11 PM djozty

SEEDING	END AREA		VOLUME	
	CUT	FILL	CUT	FILL
764				
112	249	4		
650			520	8
122	313	5		
675			596	9
121	331	5		
2089			581	8
			1697	25

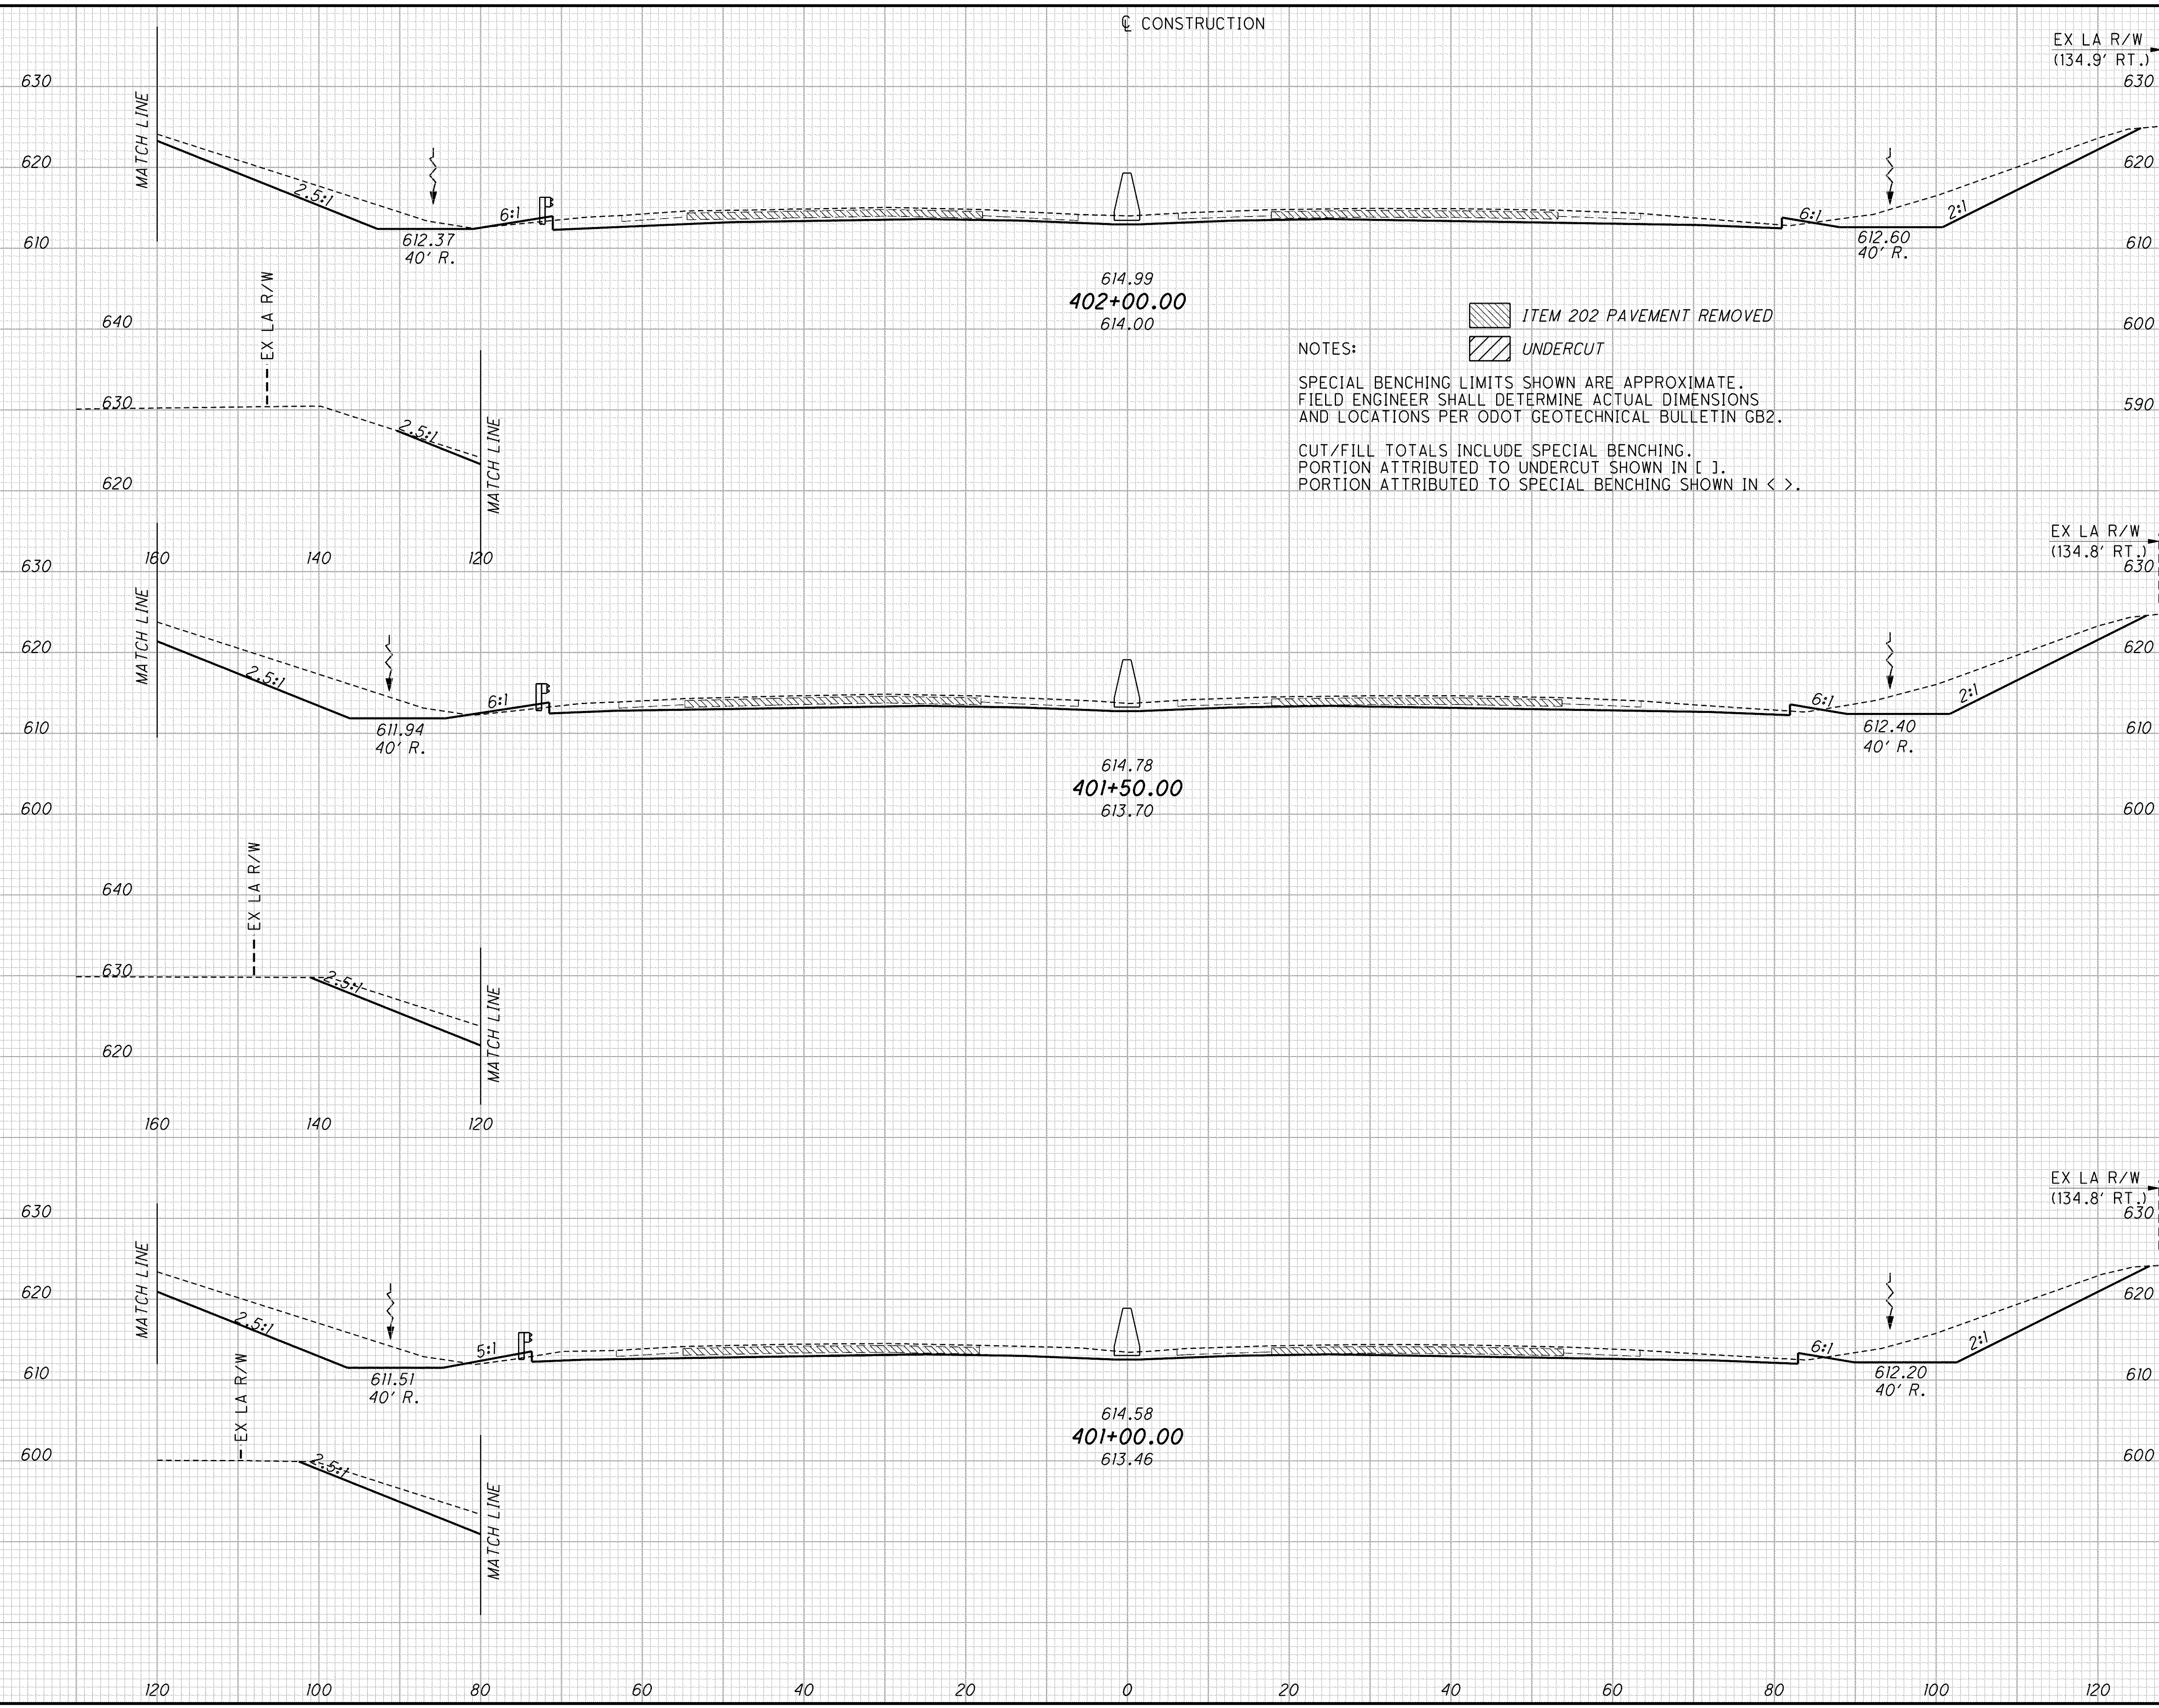

NOTES:

- ITEM 202 PAVEMENT REMOVED
- UNDERCUT

SPECIAL BENCHING LIMITS SHOWN ARE APPROXIMATE. FIELD ENGINEER SHALL DETERMINE ACTUAL DIMENSIONS AND LOCATIONS PER ODOT GEOTECHNICAL BULLETIN GB2.

CUT/FILL TOTALS INCLUDE SPECIAL BENCHING. PORTION ATTRIBUTED TO UNDERCUT SHOWN IN []. PORTION ATTRIBUTED TO SPECIAL BENCHING SHOWN IN < >.

END AREA	VOLUME		CALCULATED	DES	CHECKED	PSB
	CUT	FILL				
249	4					
		520	8			
313	5					
		596	9			
331	5					
		581	8			
		1697	25			

**CROSS SECTIONS
STA. 401+00 TO STA. 402+00**

LAK-2-3.32

379
1679