


q:\project\lak\13486\roadway\sheets\13486x001.dgn 6/26/2008 4:10:09 PM djozly

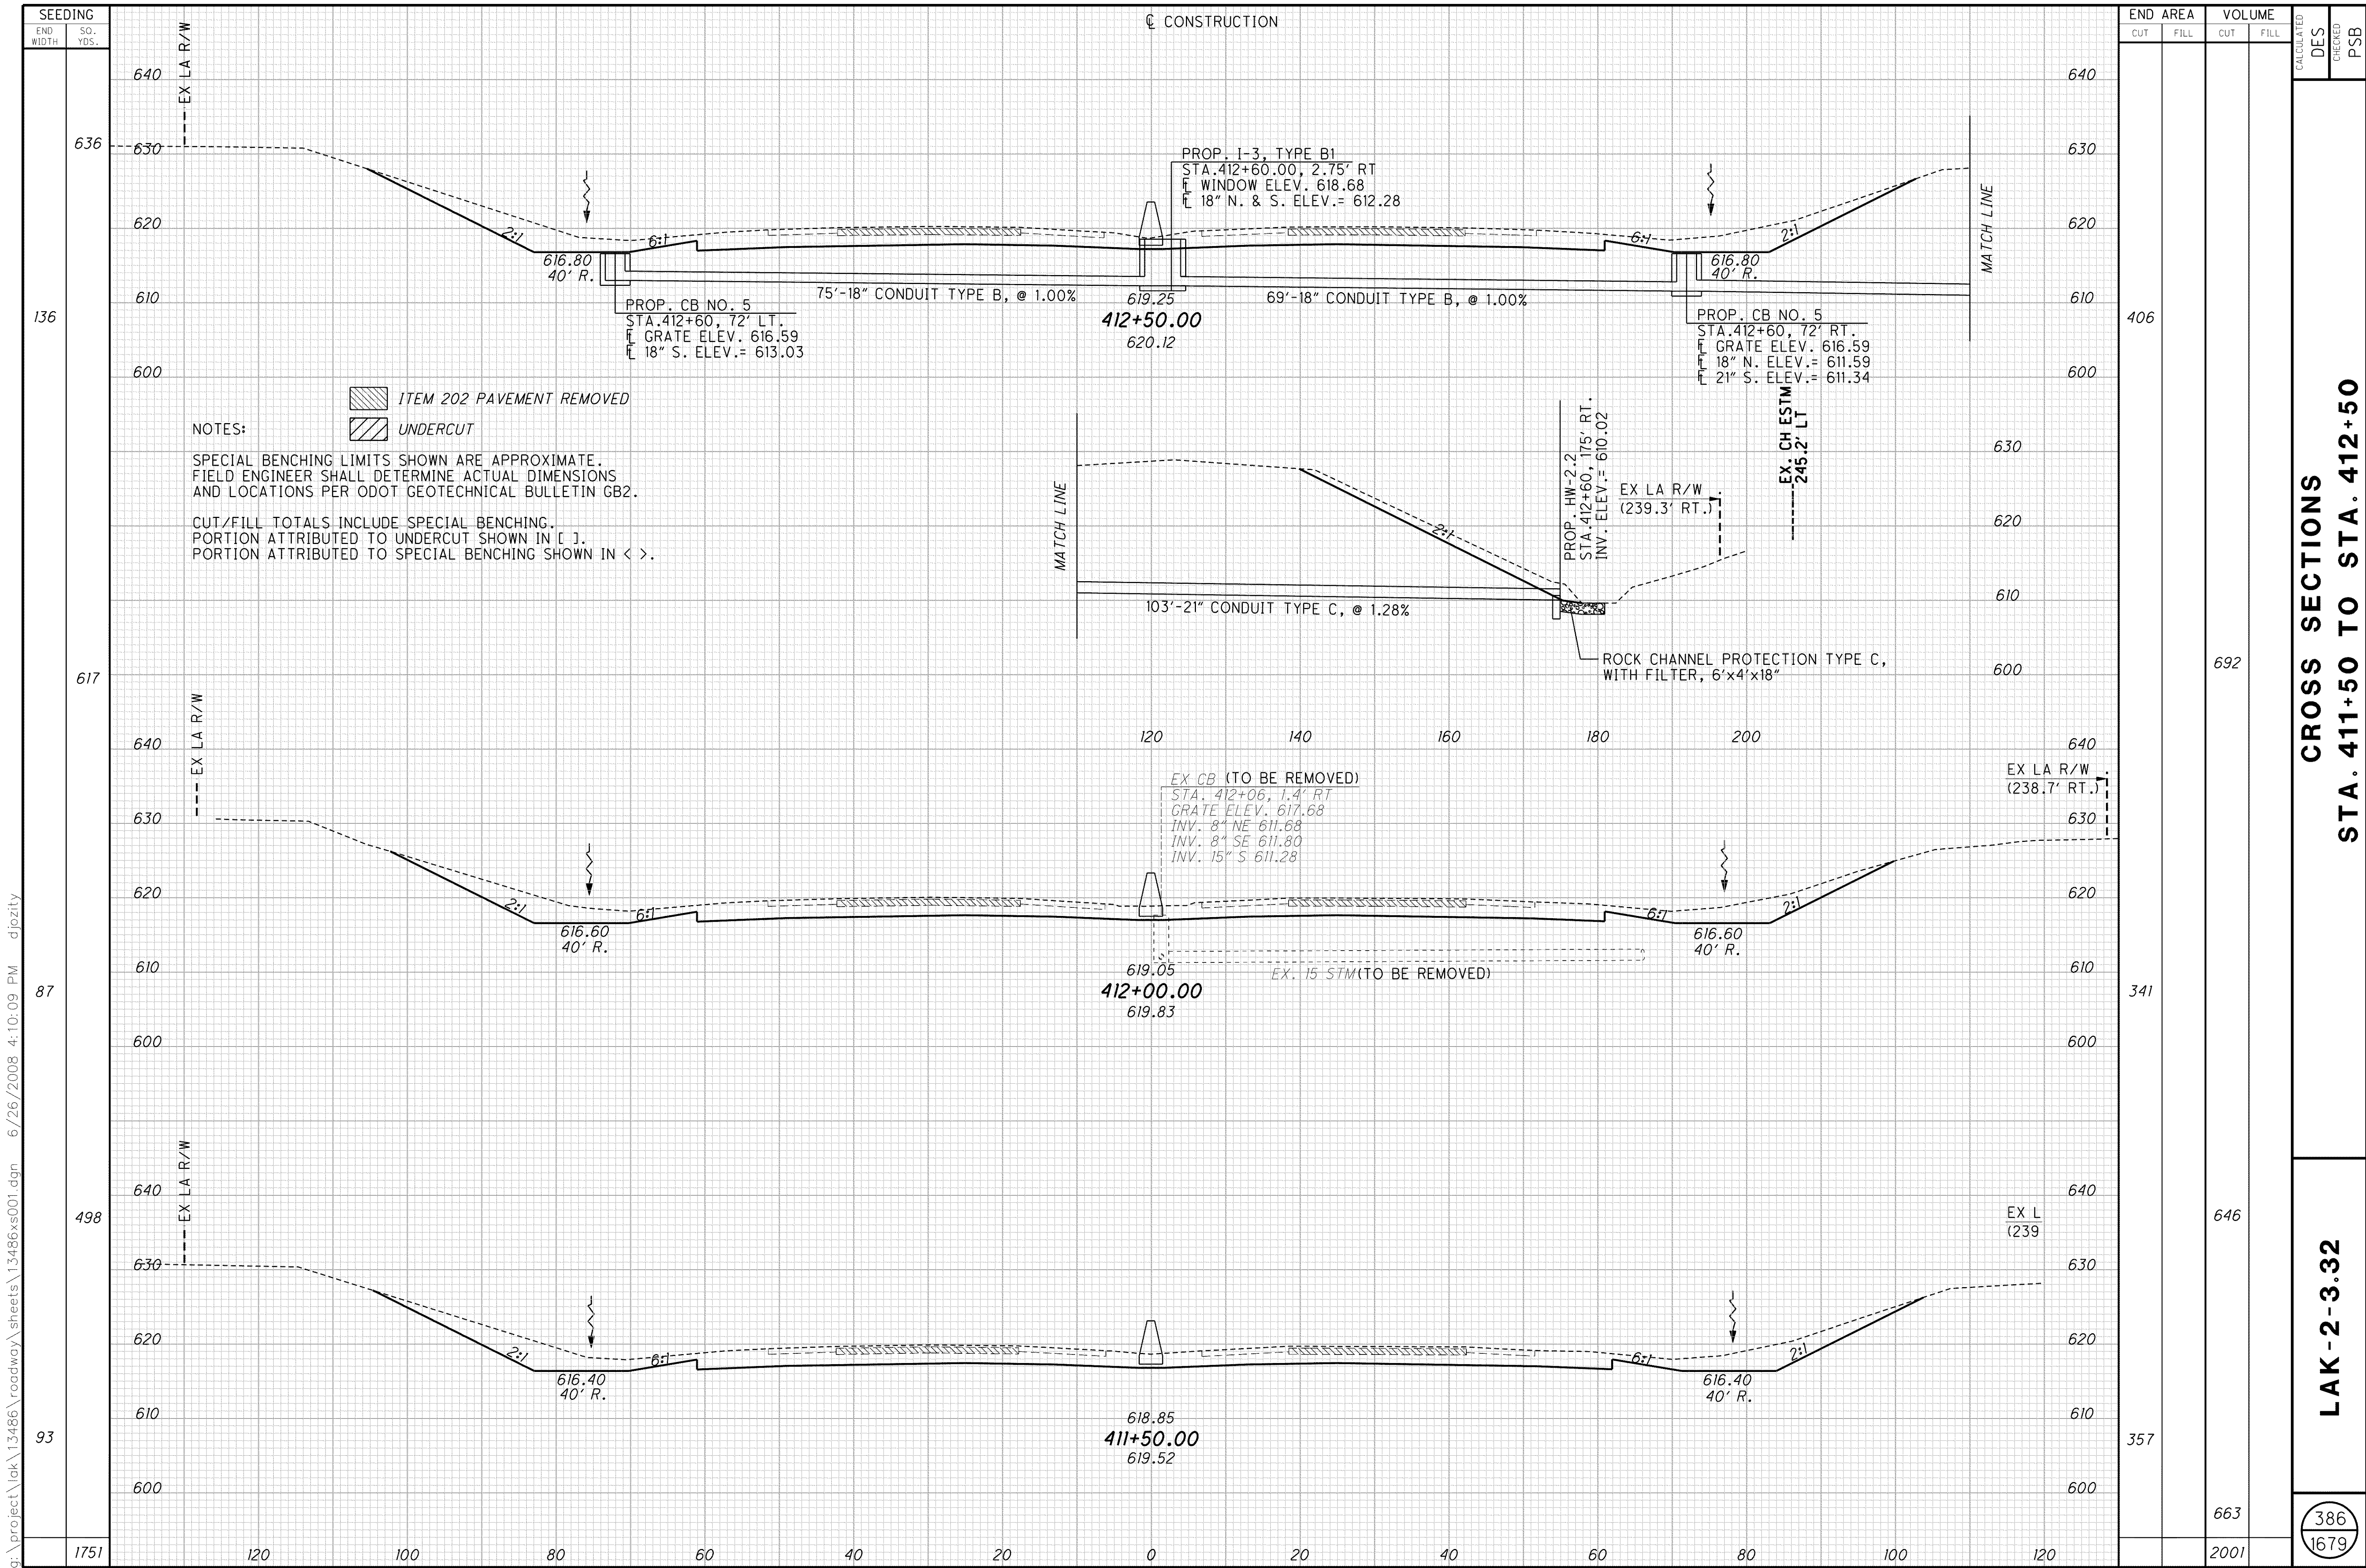

CROSS SECTIONS
STA. 411+50 TO STA. 412+50

LAK-2-3.32

386
1679