


C:\Project\lak\13486\roadway\sheet\13486x001.dgn 6/27/2008 8:11:12 AM chaneman

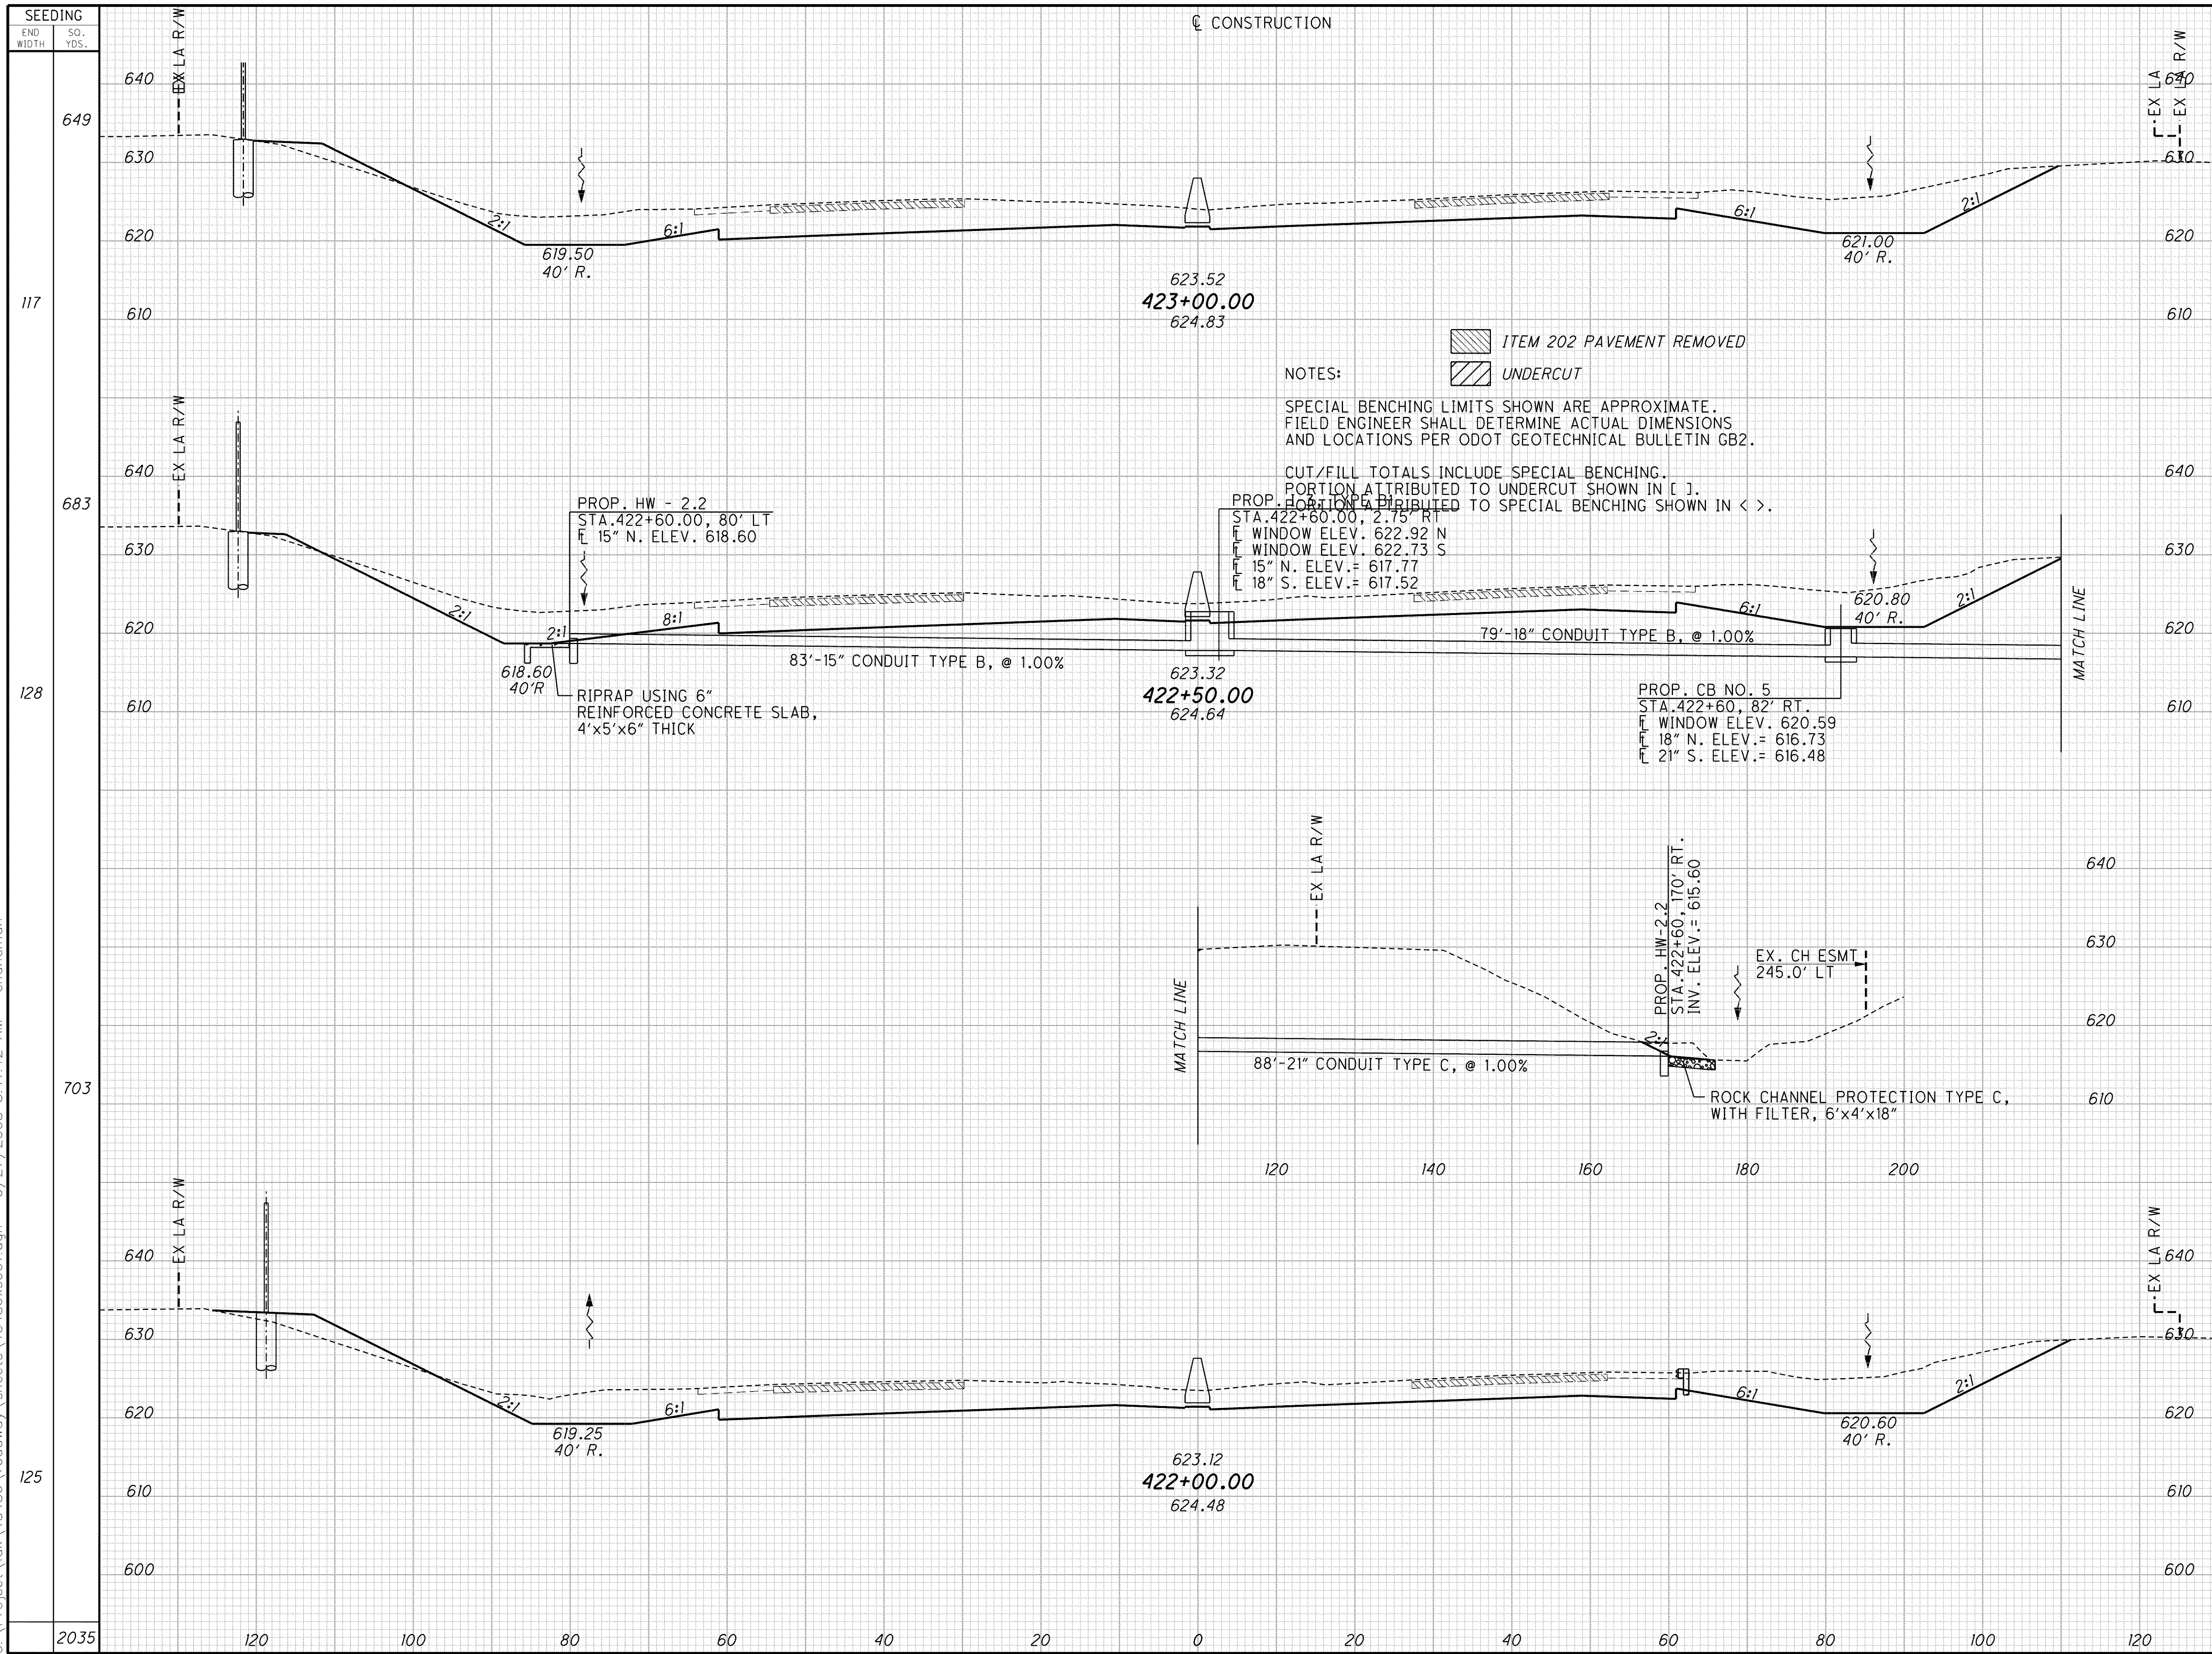

END STA.	END AREA		VOLUME		CALCULATED DES	CHECKED PSB
	CUT	FILL	CUT	FILL		
649						
117						
683						
128	621	16				
703			1194	18		
125	668	3				
703			1190	35		
125	617	35				
2035			1118	71		
			3502	124		

**CROSS SECTIONS  
STA. 422+00 TO STA. 423+00**

**LAK-2-3.32**

393  
1679