


C:\Project\lak\13486\roadway\sheets\13486x001.dgn 6/27/2008 8:11:43 AM chaneman

SEEDING	
END WIDTH	SQ. YDS.
1911	

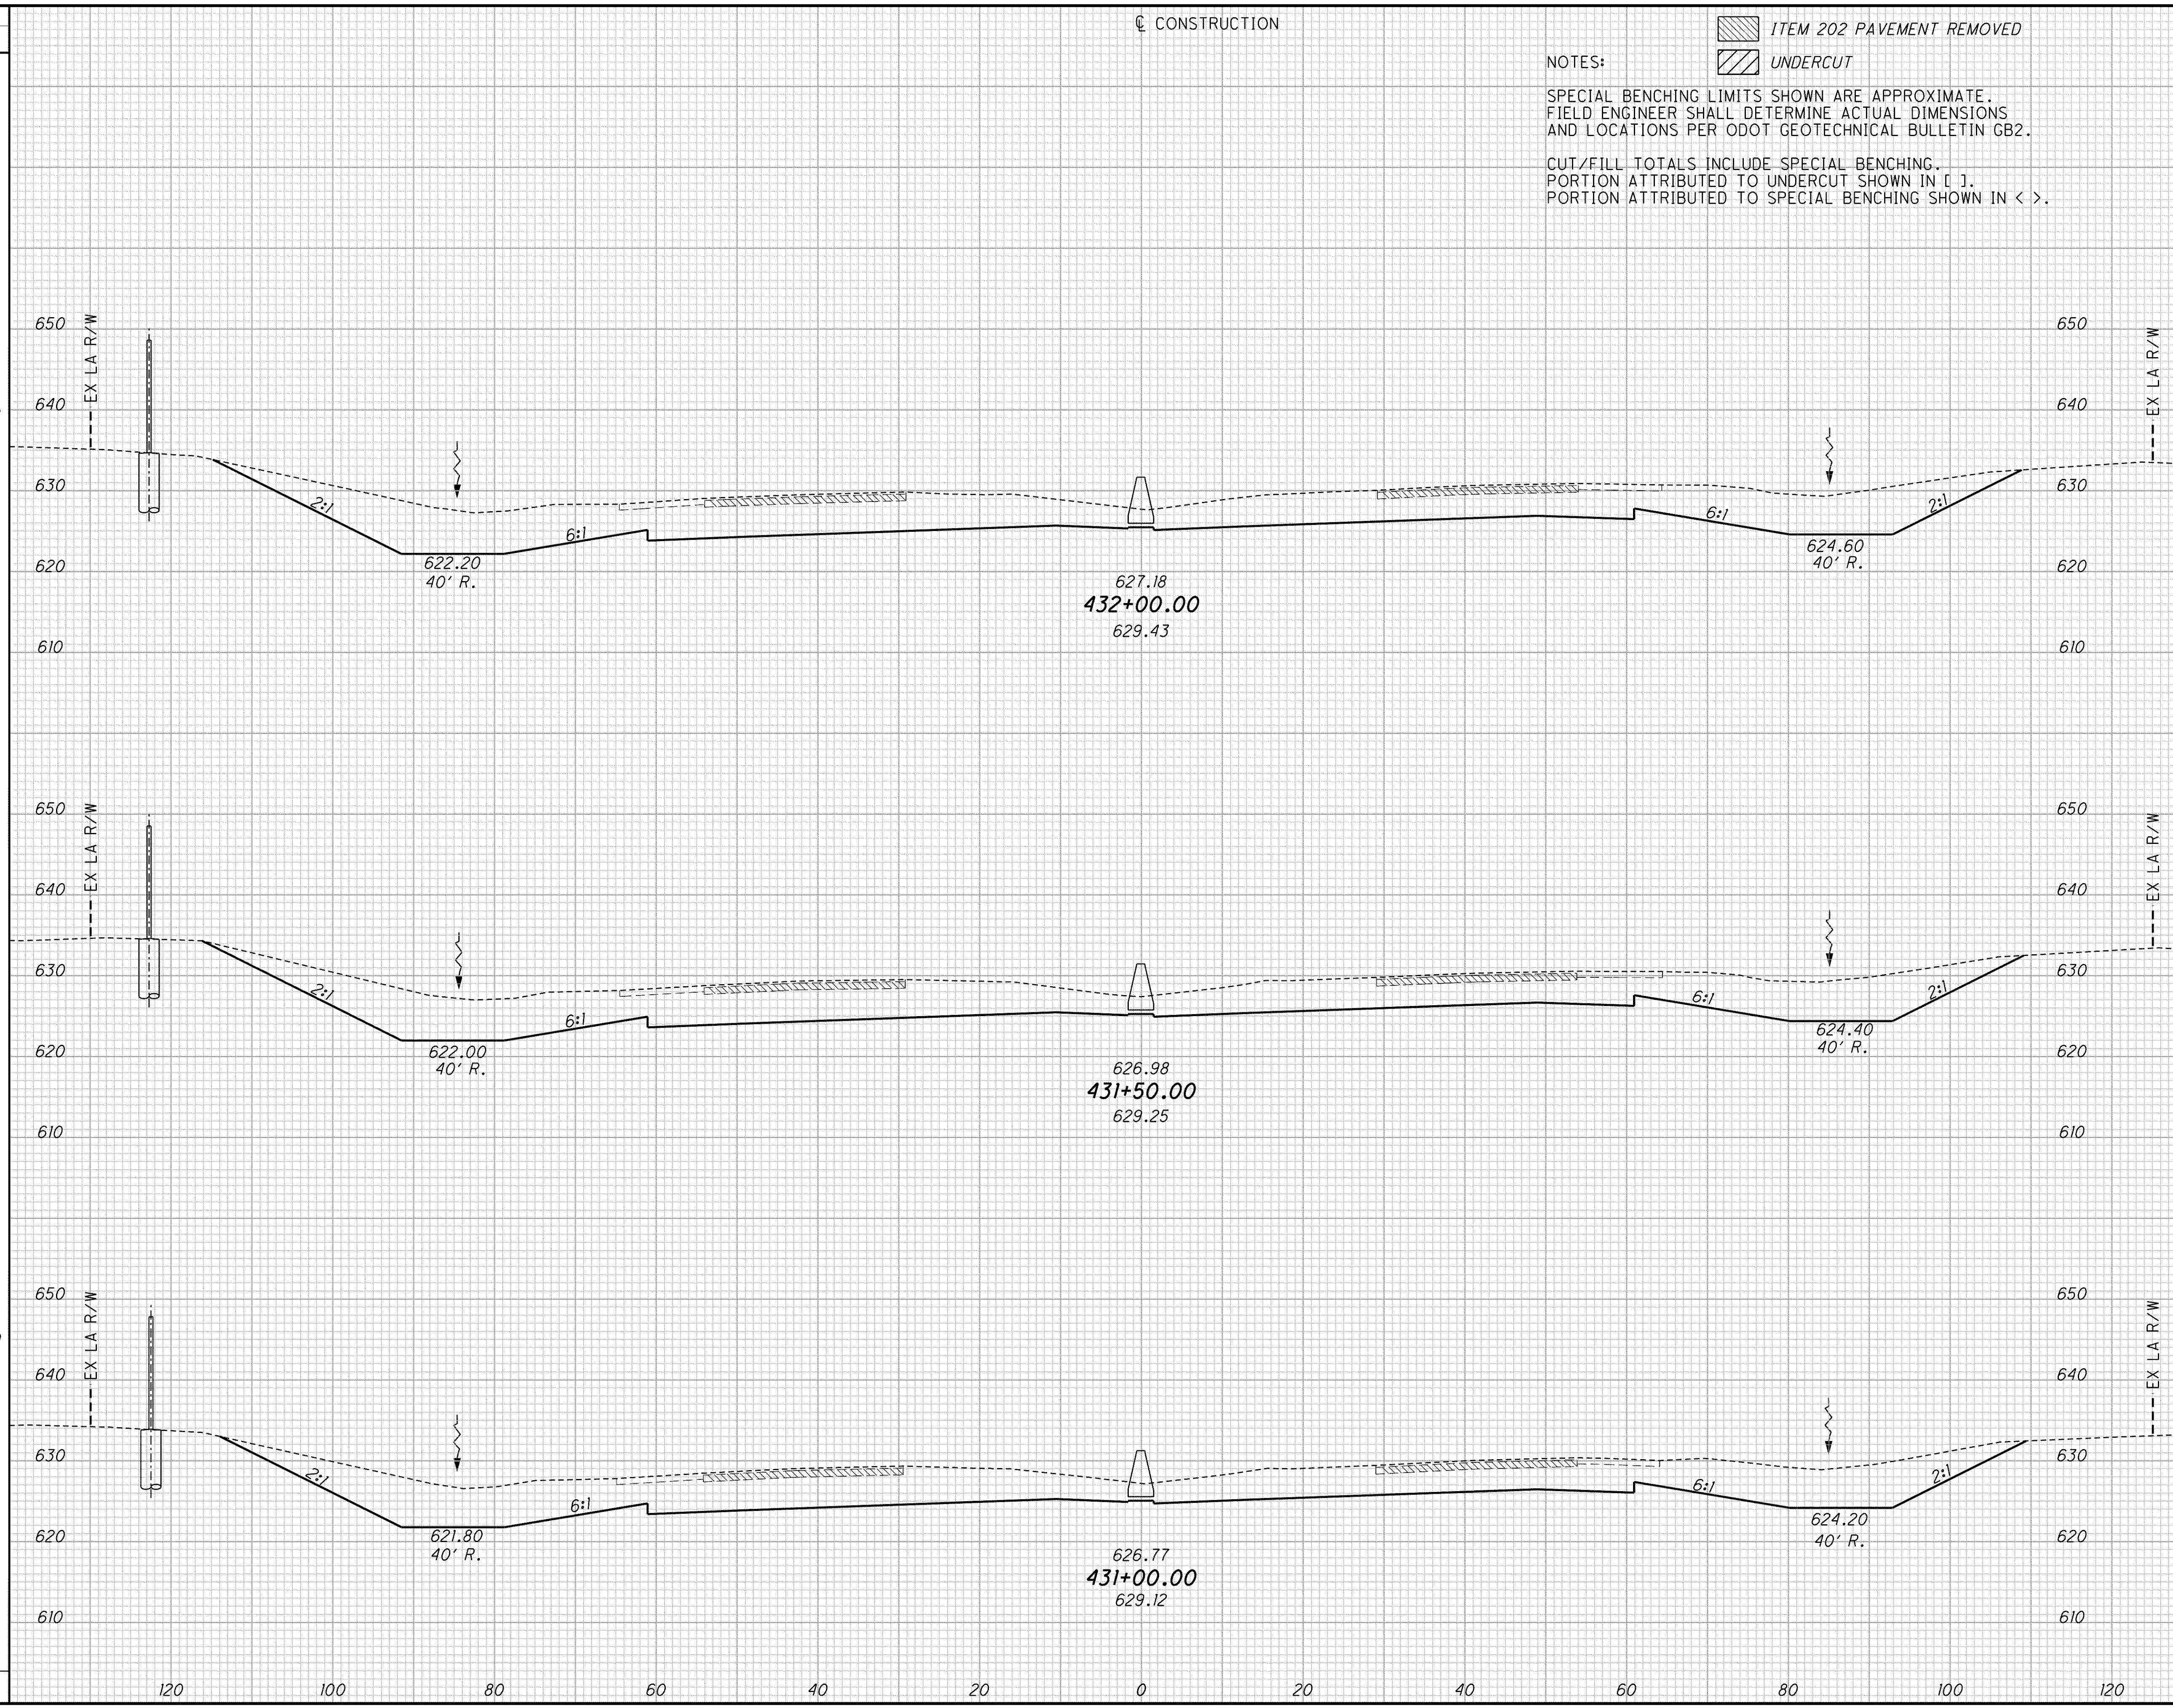

CONSTRUCTION

ITEM 202 PAVEMENT REMOVED
 UNDERCUT

NOTES:
 SPECIAL BENCHING LIMITS SHOWN ARE APPROXIMATE.
 FIELD ENGINEER SHALL DETERMINE ACTUAL DIMENSIONS
 AND LOCATIONS PER ODOT GEOTECHNICAL BULLETIN GB2.
 CUT/FILL TOTALS INCLUDE SPECIAL BENCHING.
 PORTION ATTRIBUTED TO UNDERCUT SHOWN IN [].
 PORTION ATTRIBUTED TO SPECIAL BENCHING SHOWN IN < >.

END AREA	VOLUME	CALCULATED	DES	CHECKED	PSB
848					
838	1561				
817	1532				
	1510				
	4603				

CROSS SECTIONS
 STA. 431+00 TO STA. 432+00

LAK-2-3.32

399
 1679