


C:\Project\lak\13486\roadway\sheet\13486x001.dgn 6/27/2008 8:12:04 AM chaneman

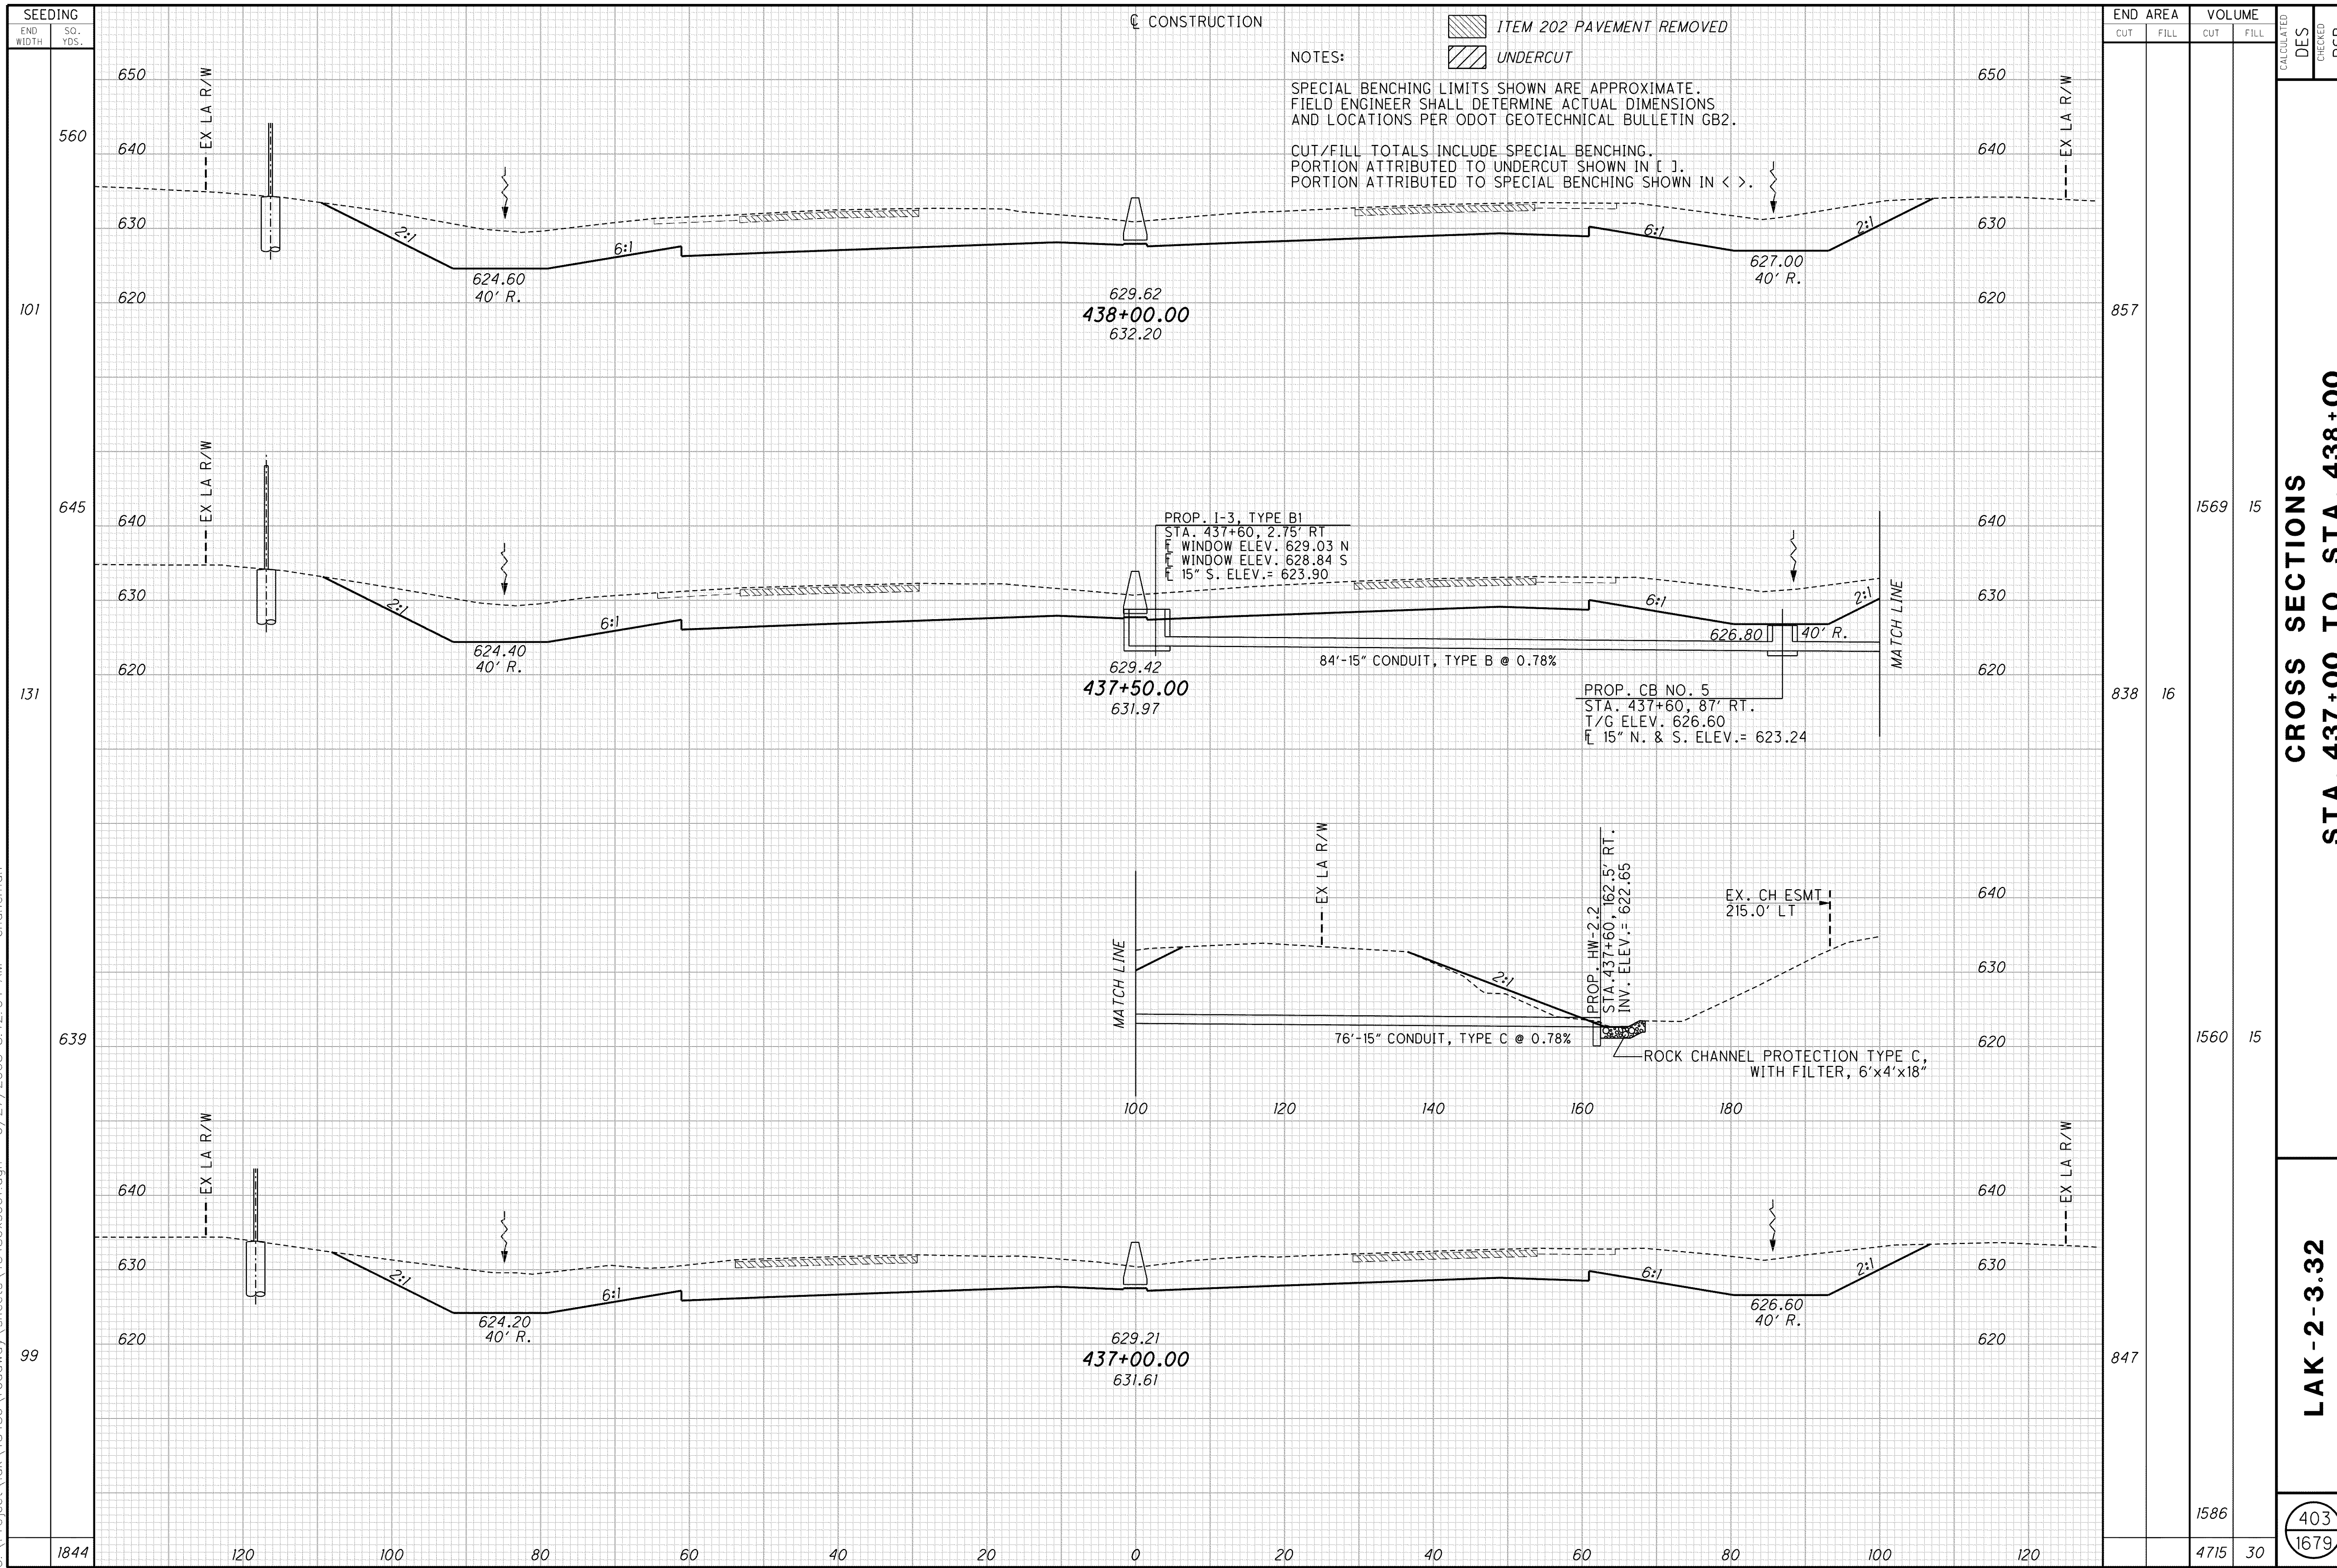

**CROSS SECTIONS
 STA. 437+00 TO STA. 438+00**

LAK-2-3.32

403
1679