


C:\Project\lak\13486\roadway\sheet\13486x001.dgn 6/27/2008 8:12:20 AM chaneman

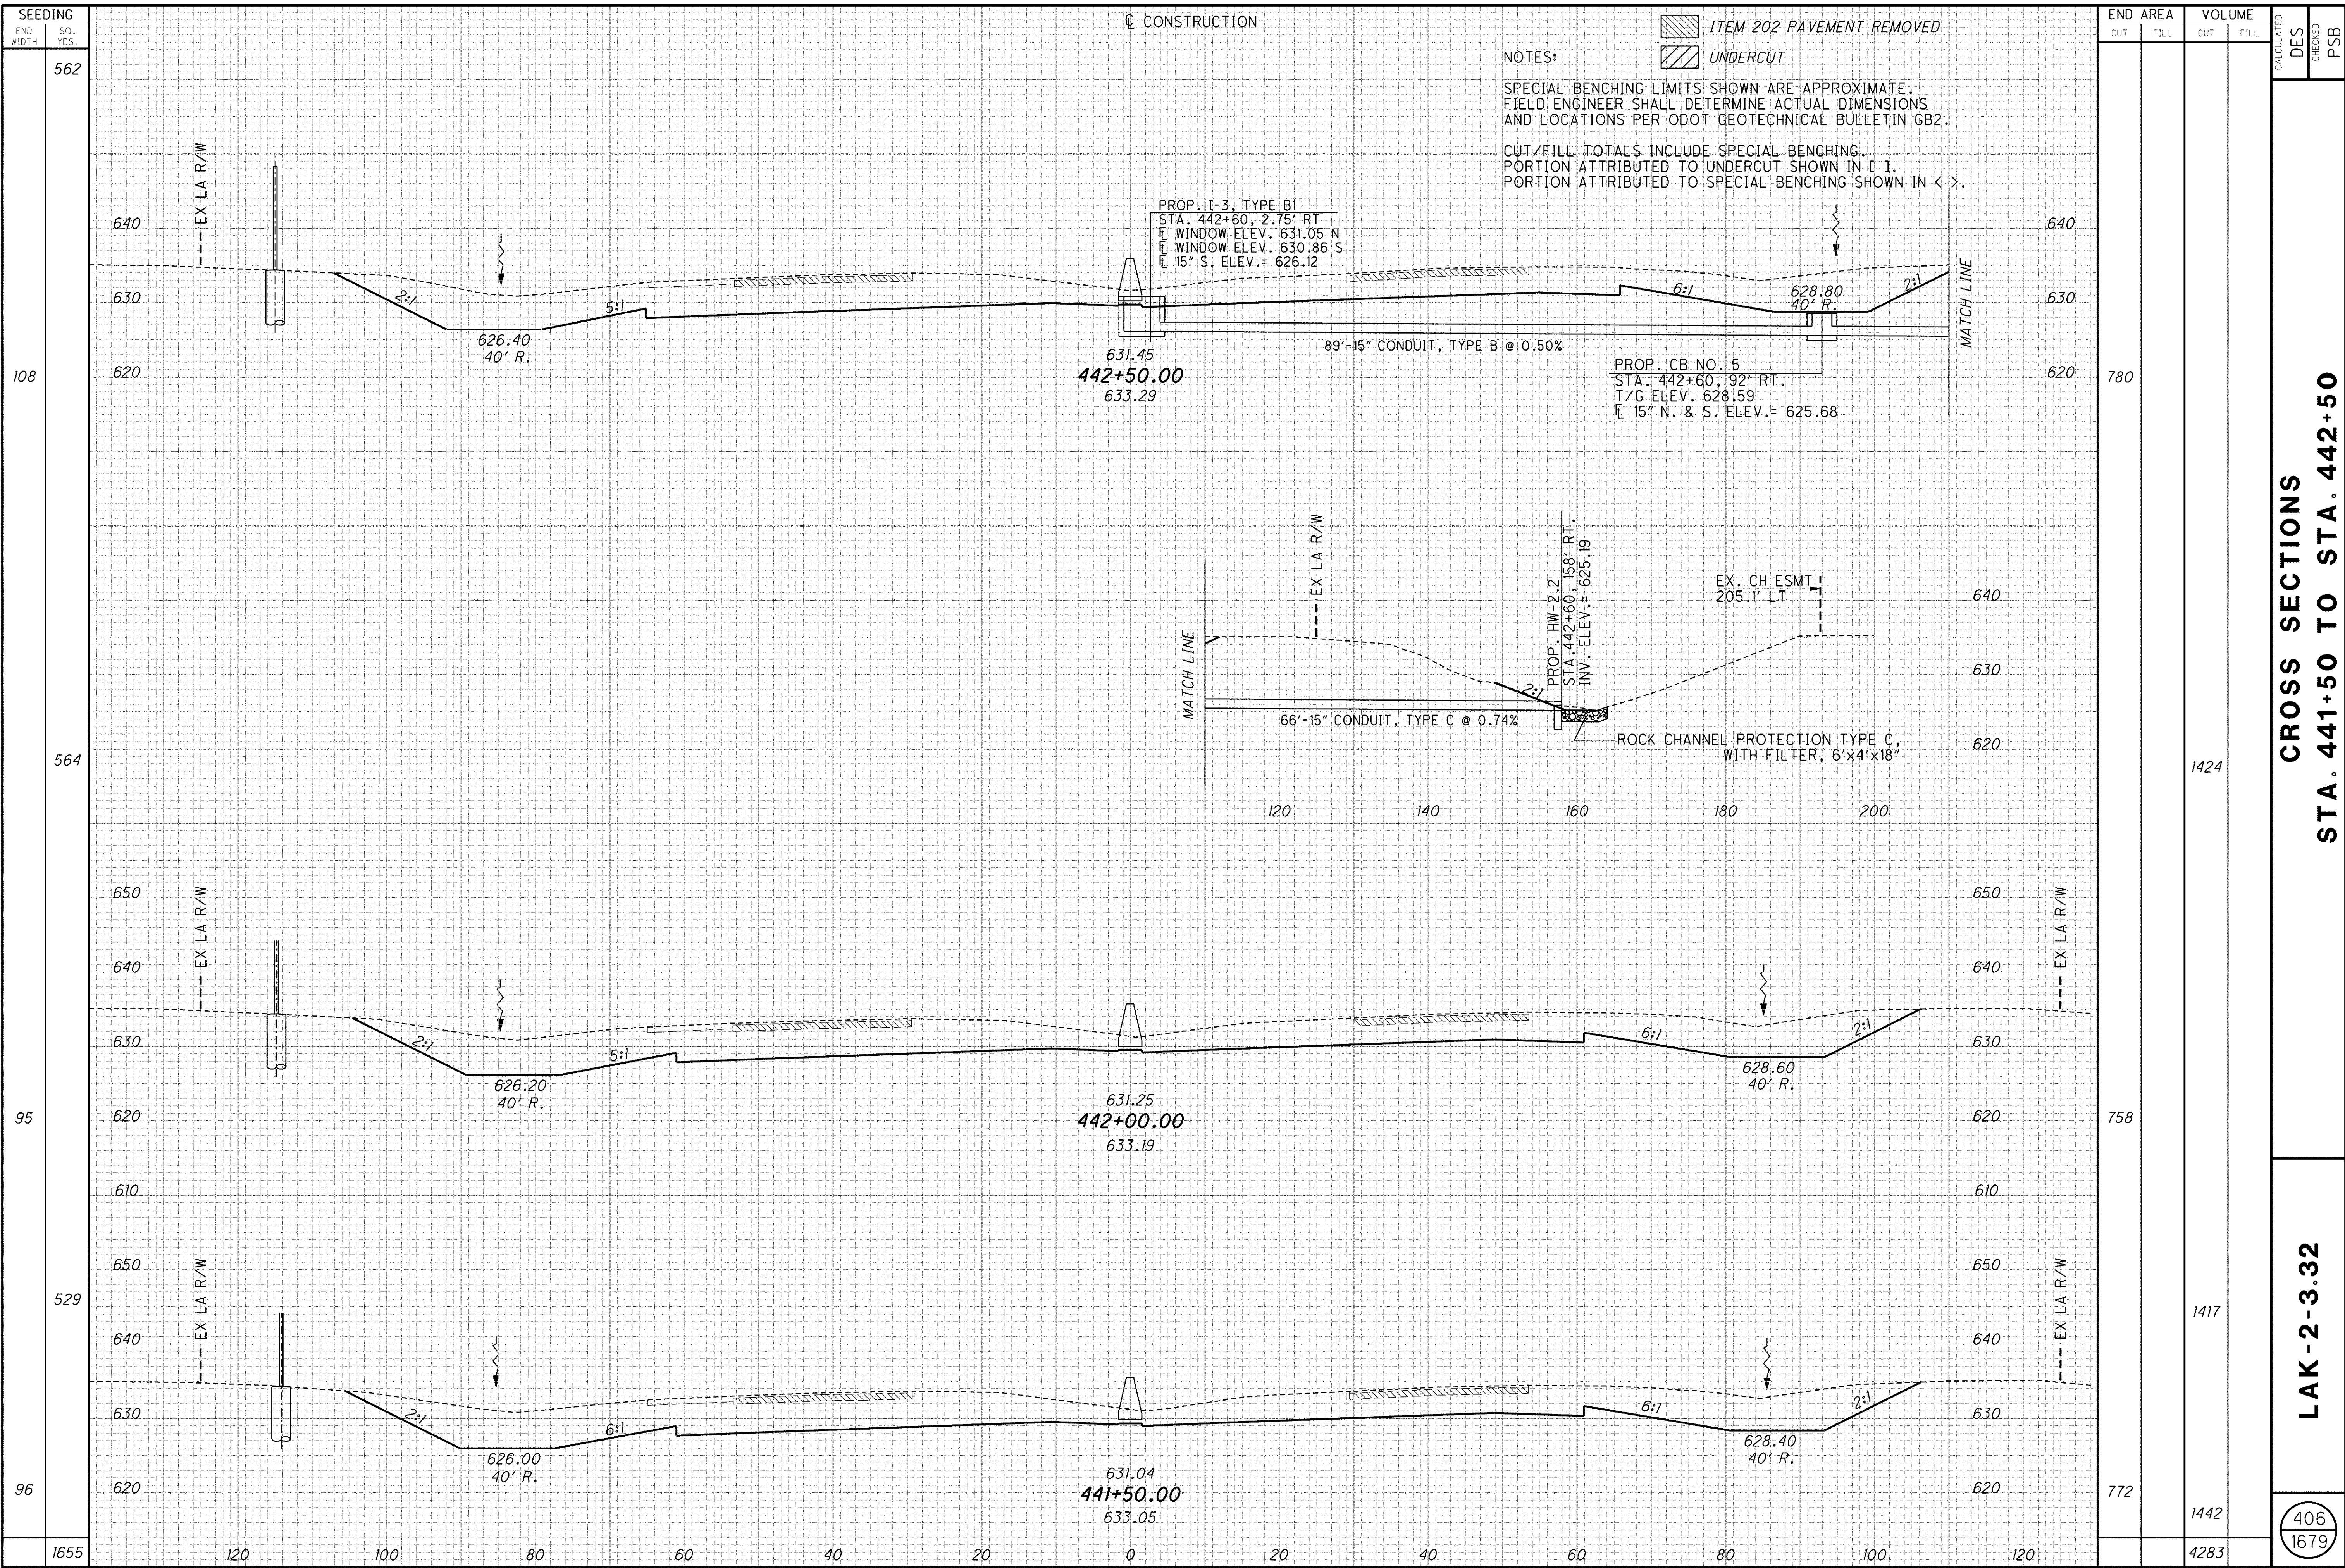

SEEDING	END AREA		VOLUME	
	CUT	FILL	CUT	FILL
562				
108				780
564				1424
95				758
529				1417
96				772
1655				4283

CONSTRUCTION

NOTES:

SPECIAL BENCHING LIMITS SHOWN ARE APPROXIMATE. FIELD ENGINEER SHALL DETERMINE ACTUAL DIMENSIONS AND LOCATIONS PER ODOT GEOTECHNICAL BULLETIN GB2.

CUT/FILL TOTALS INCLUDE SPECIAL BENCHING. PORTION ATTRIBUTED TO UNDERCUT SHOWN IN [ ]. PORTION ATTRIBUTED TO SPECIAL BENCHING SHOWN IN < >.

ITEM 202 PAVEMENT REMOVED

UNDERCUT

CALCULATED DES CHECKED PSB

**CROSS SECTIONS**

**STA. 441+50 TO STA. 442+50**

**LAK-2-3.32**

406  
1679