


C:\Project\lak\roadway\sheets\13486\13486xs001.dgn 6/27/2008 8:12:39 AM choneman

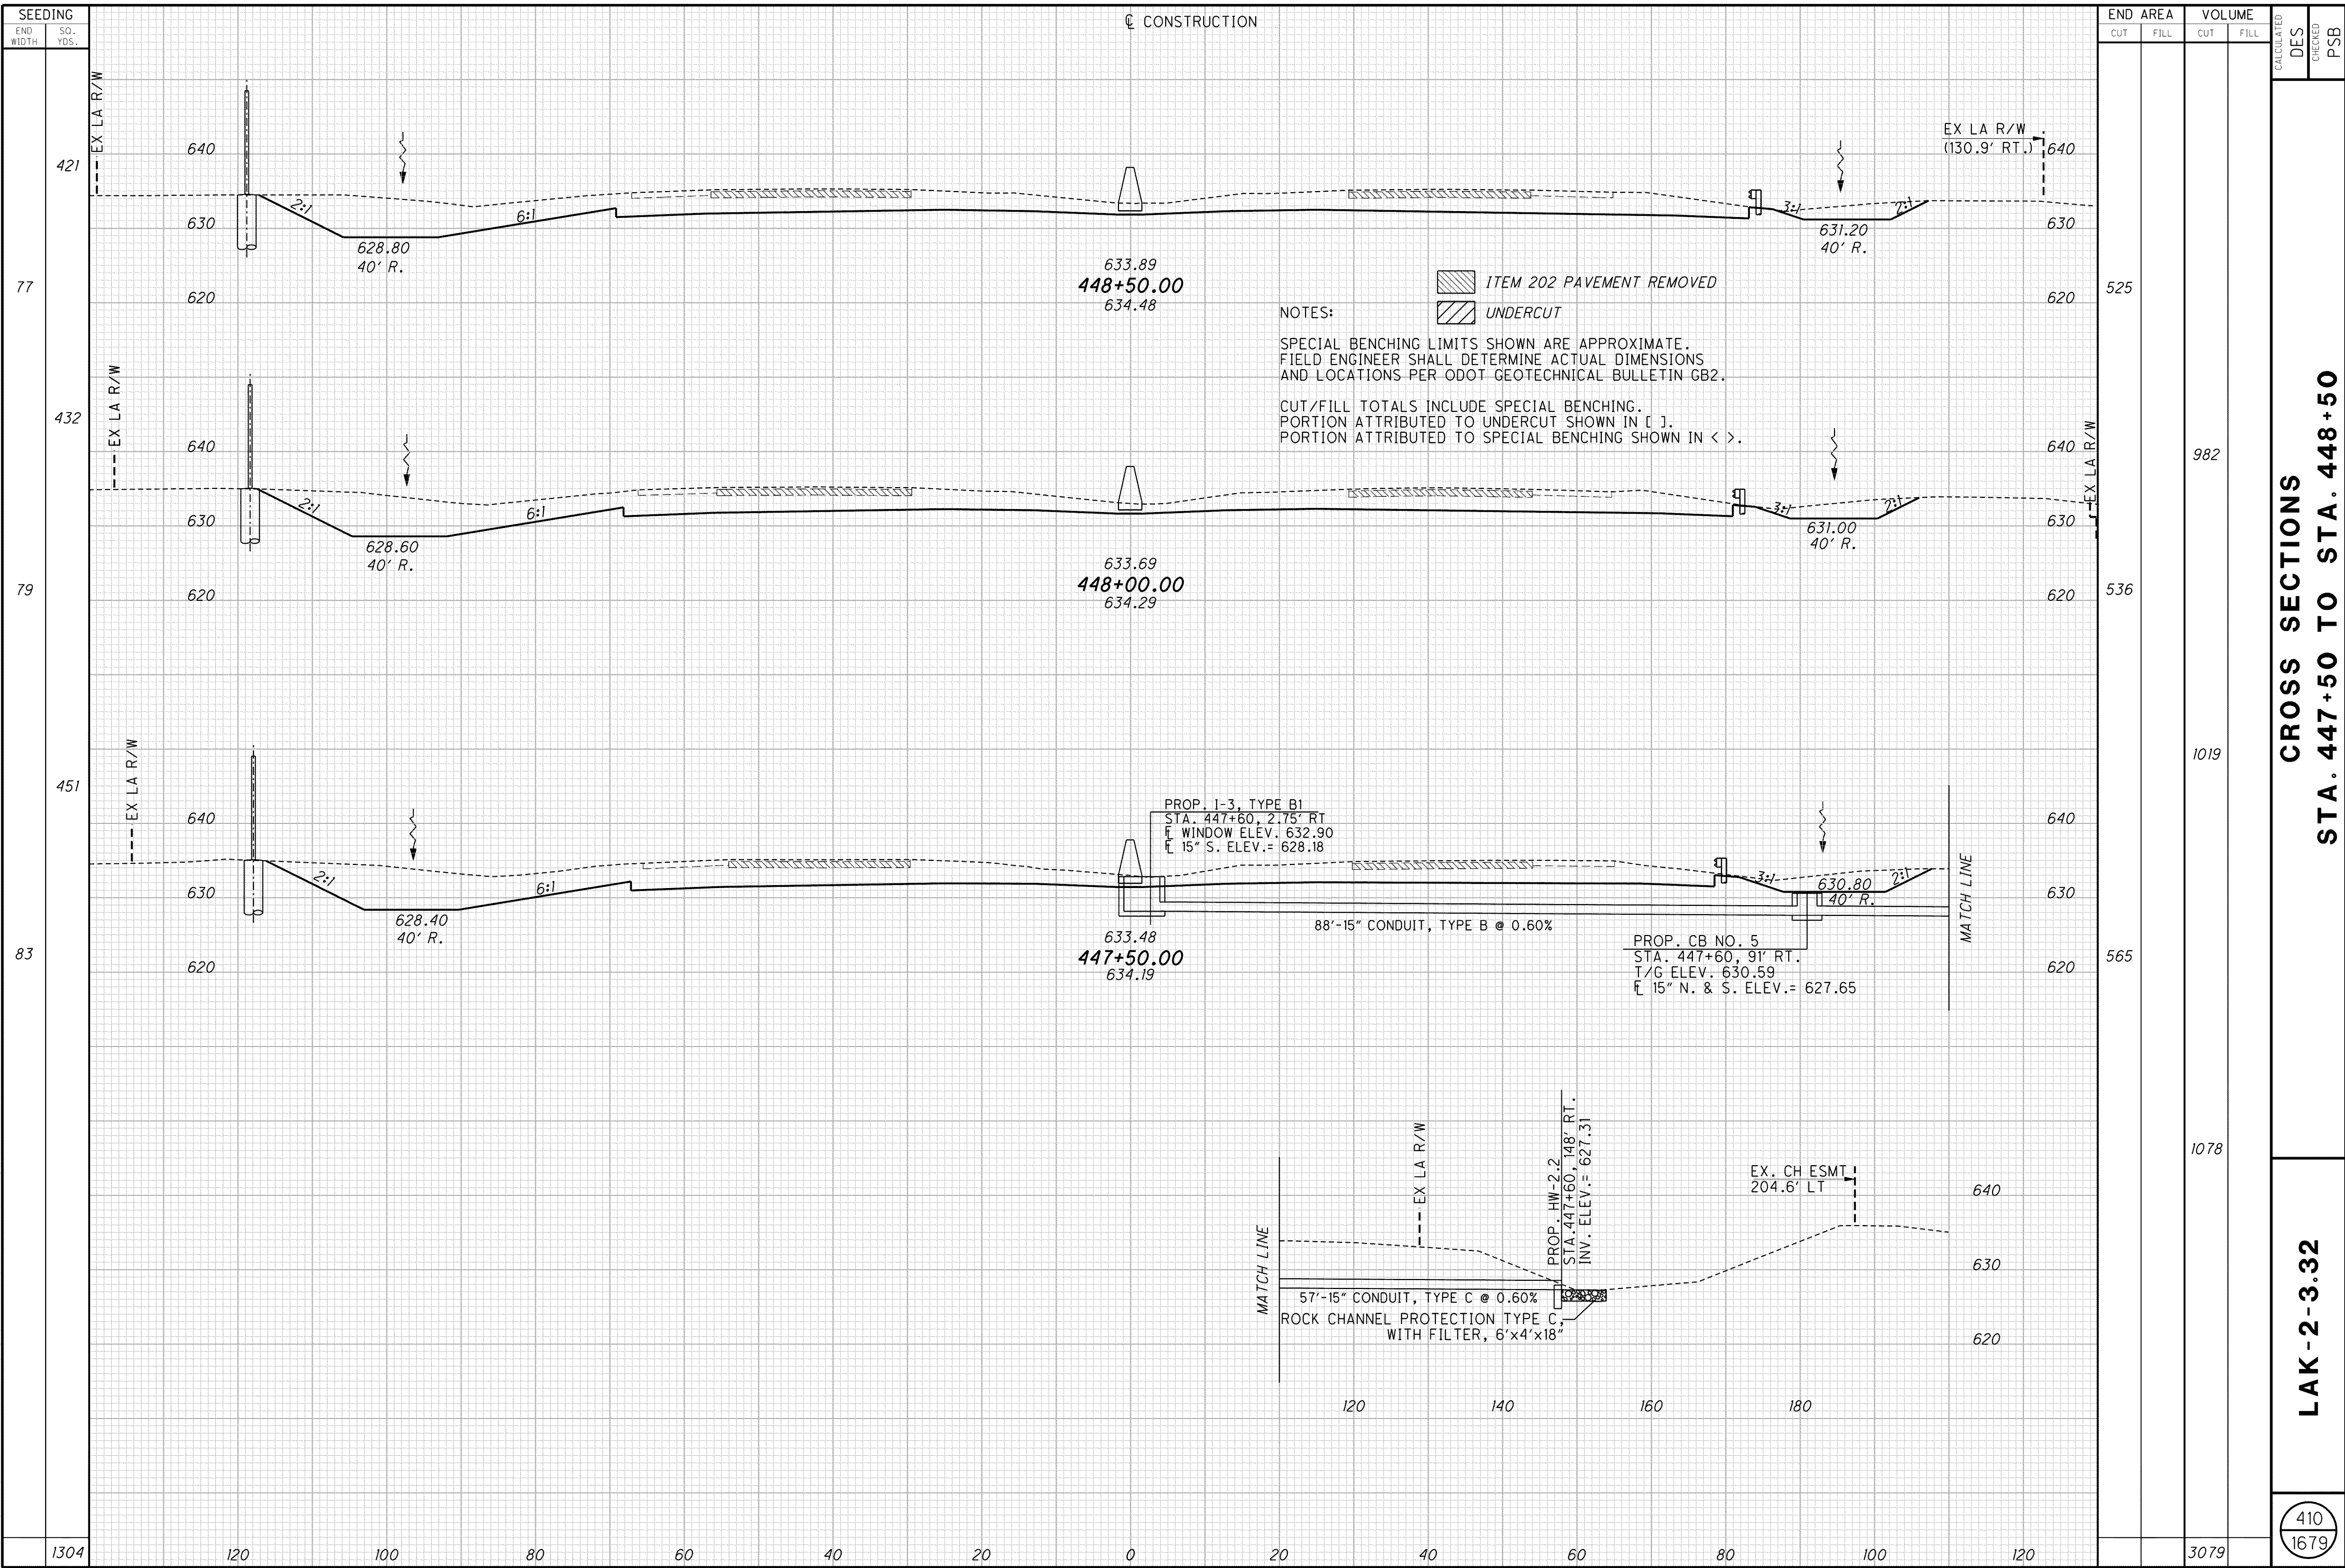

**LAK-2-3.32**

410  
1679