


C:\Project\lak\roadway\sheets\13486\13486xs001.dgn 6/27/2008 8:13:23 AM choneman

SEEDING	END WIDTH	SQ. YDS.		
			CUT	FILL
501	650			
88	640			
	630			
	620			
487	640			
	630			
	620			
88	650			
	640			
	630			
	620			
606	640			
	630			
	620			
131	640			
	630			
	620			
1594	640			
	630			
	620			

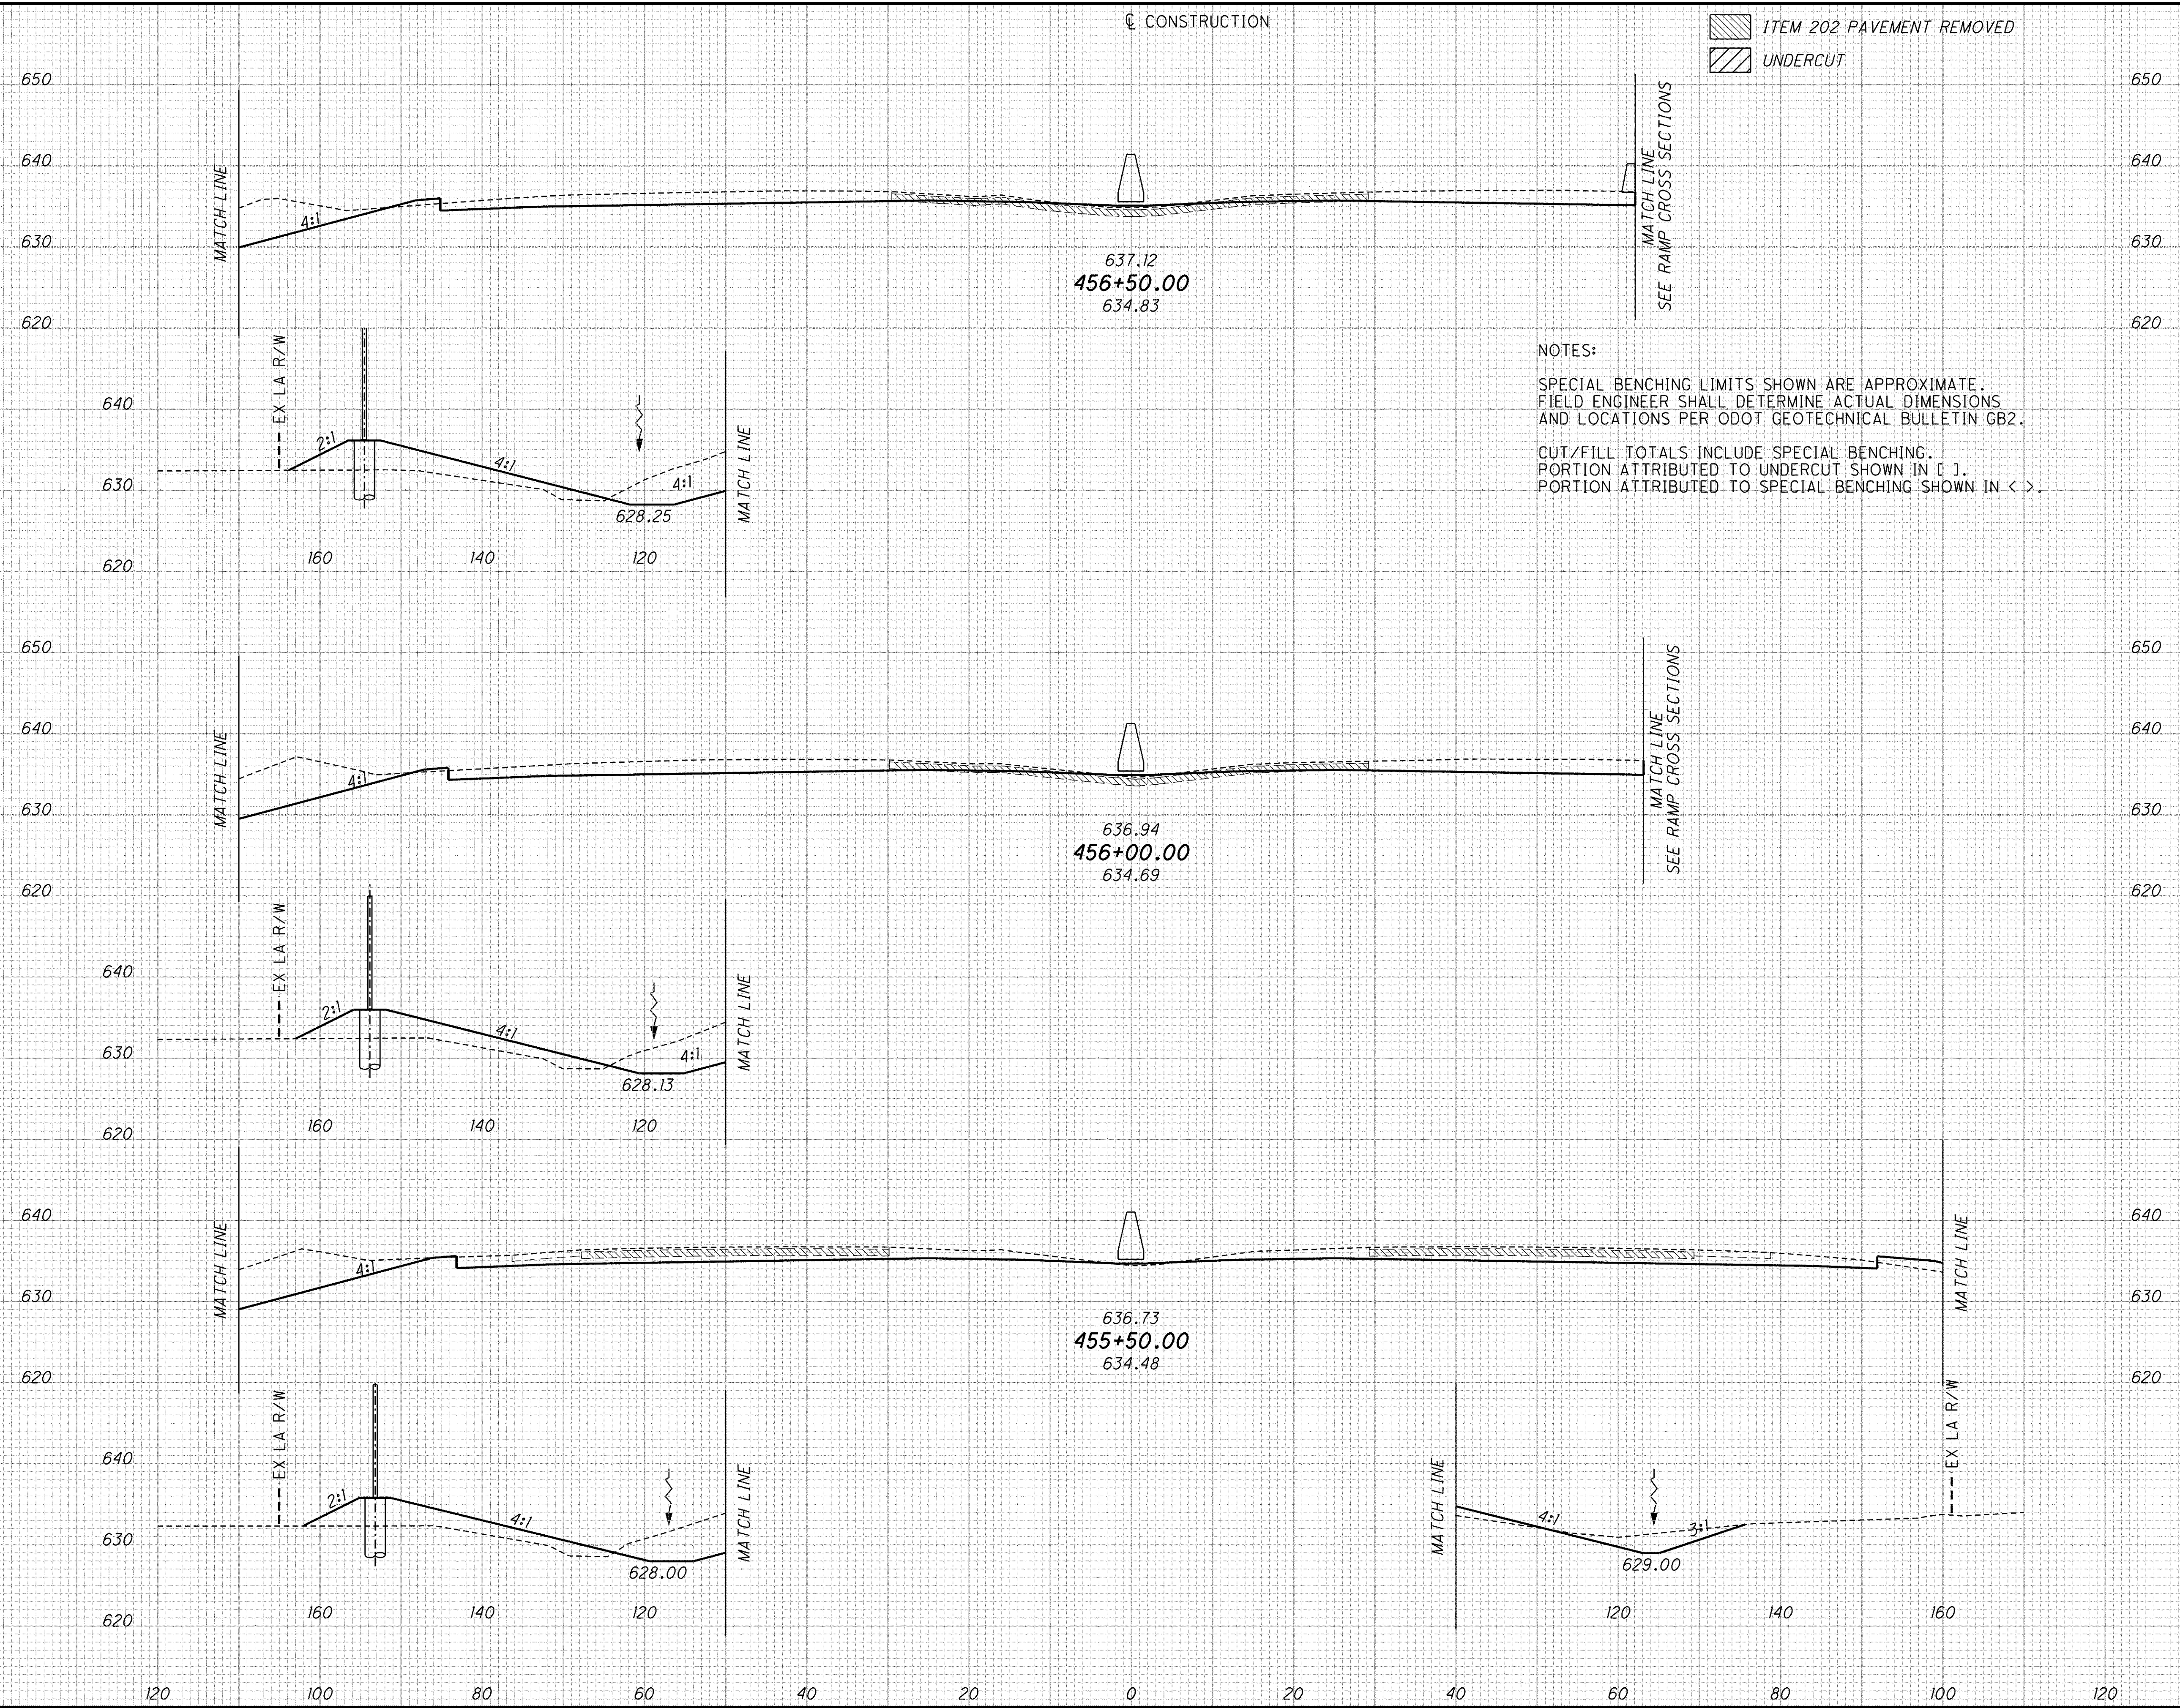

NOTES:  
 SPECIAL BENCHING LIMITS SHOWN ARE APPROXIMATE.  
 FIELD ENGINEER SHALL DETERMINE ACTUAL DIMENSIONS  
 AND LOCATIONS PER ODOT GEOTECHNICAL BULLETIN GB2.  
 CUT/FILL TOTALS INCLUDE SPECIAL BENCHING.  
 PORTION ATTRIBUTED TO UNDERCUT SHOWN IN [ ].  
 PORTION ATTRIBUTED TO SPECIAL BENCHING SHOWN IN < >.

ITEM 202 PAVEMENT REMOVED  
 UNDERCUT

END AREA	VOLUME	CALCULATED	DES	CHECKED	PSB
225	116				
254	105				
283	89				
1506	552				

CROSS SECTIONS  
 STA. 455+50 TO STA. 456+50

LAK-2-3.32

415  
 1679