


C:\Project\lak\13486\roadway\sheets\13486xs001.dgn 6/27/2008 8:13:30 AM chaneman

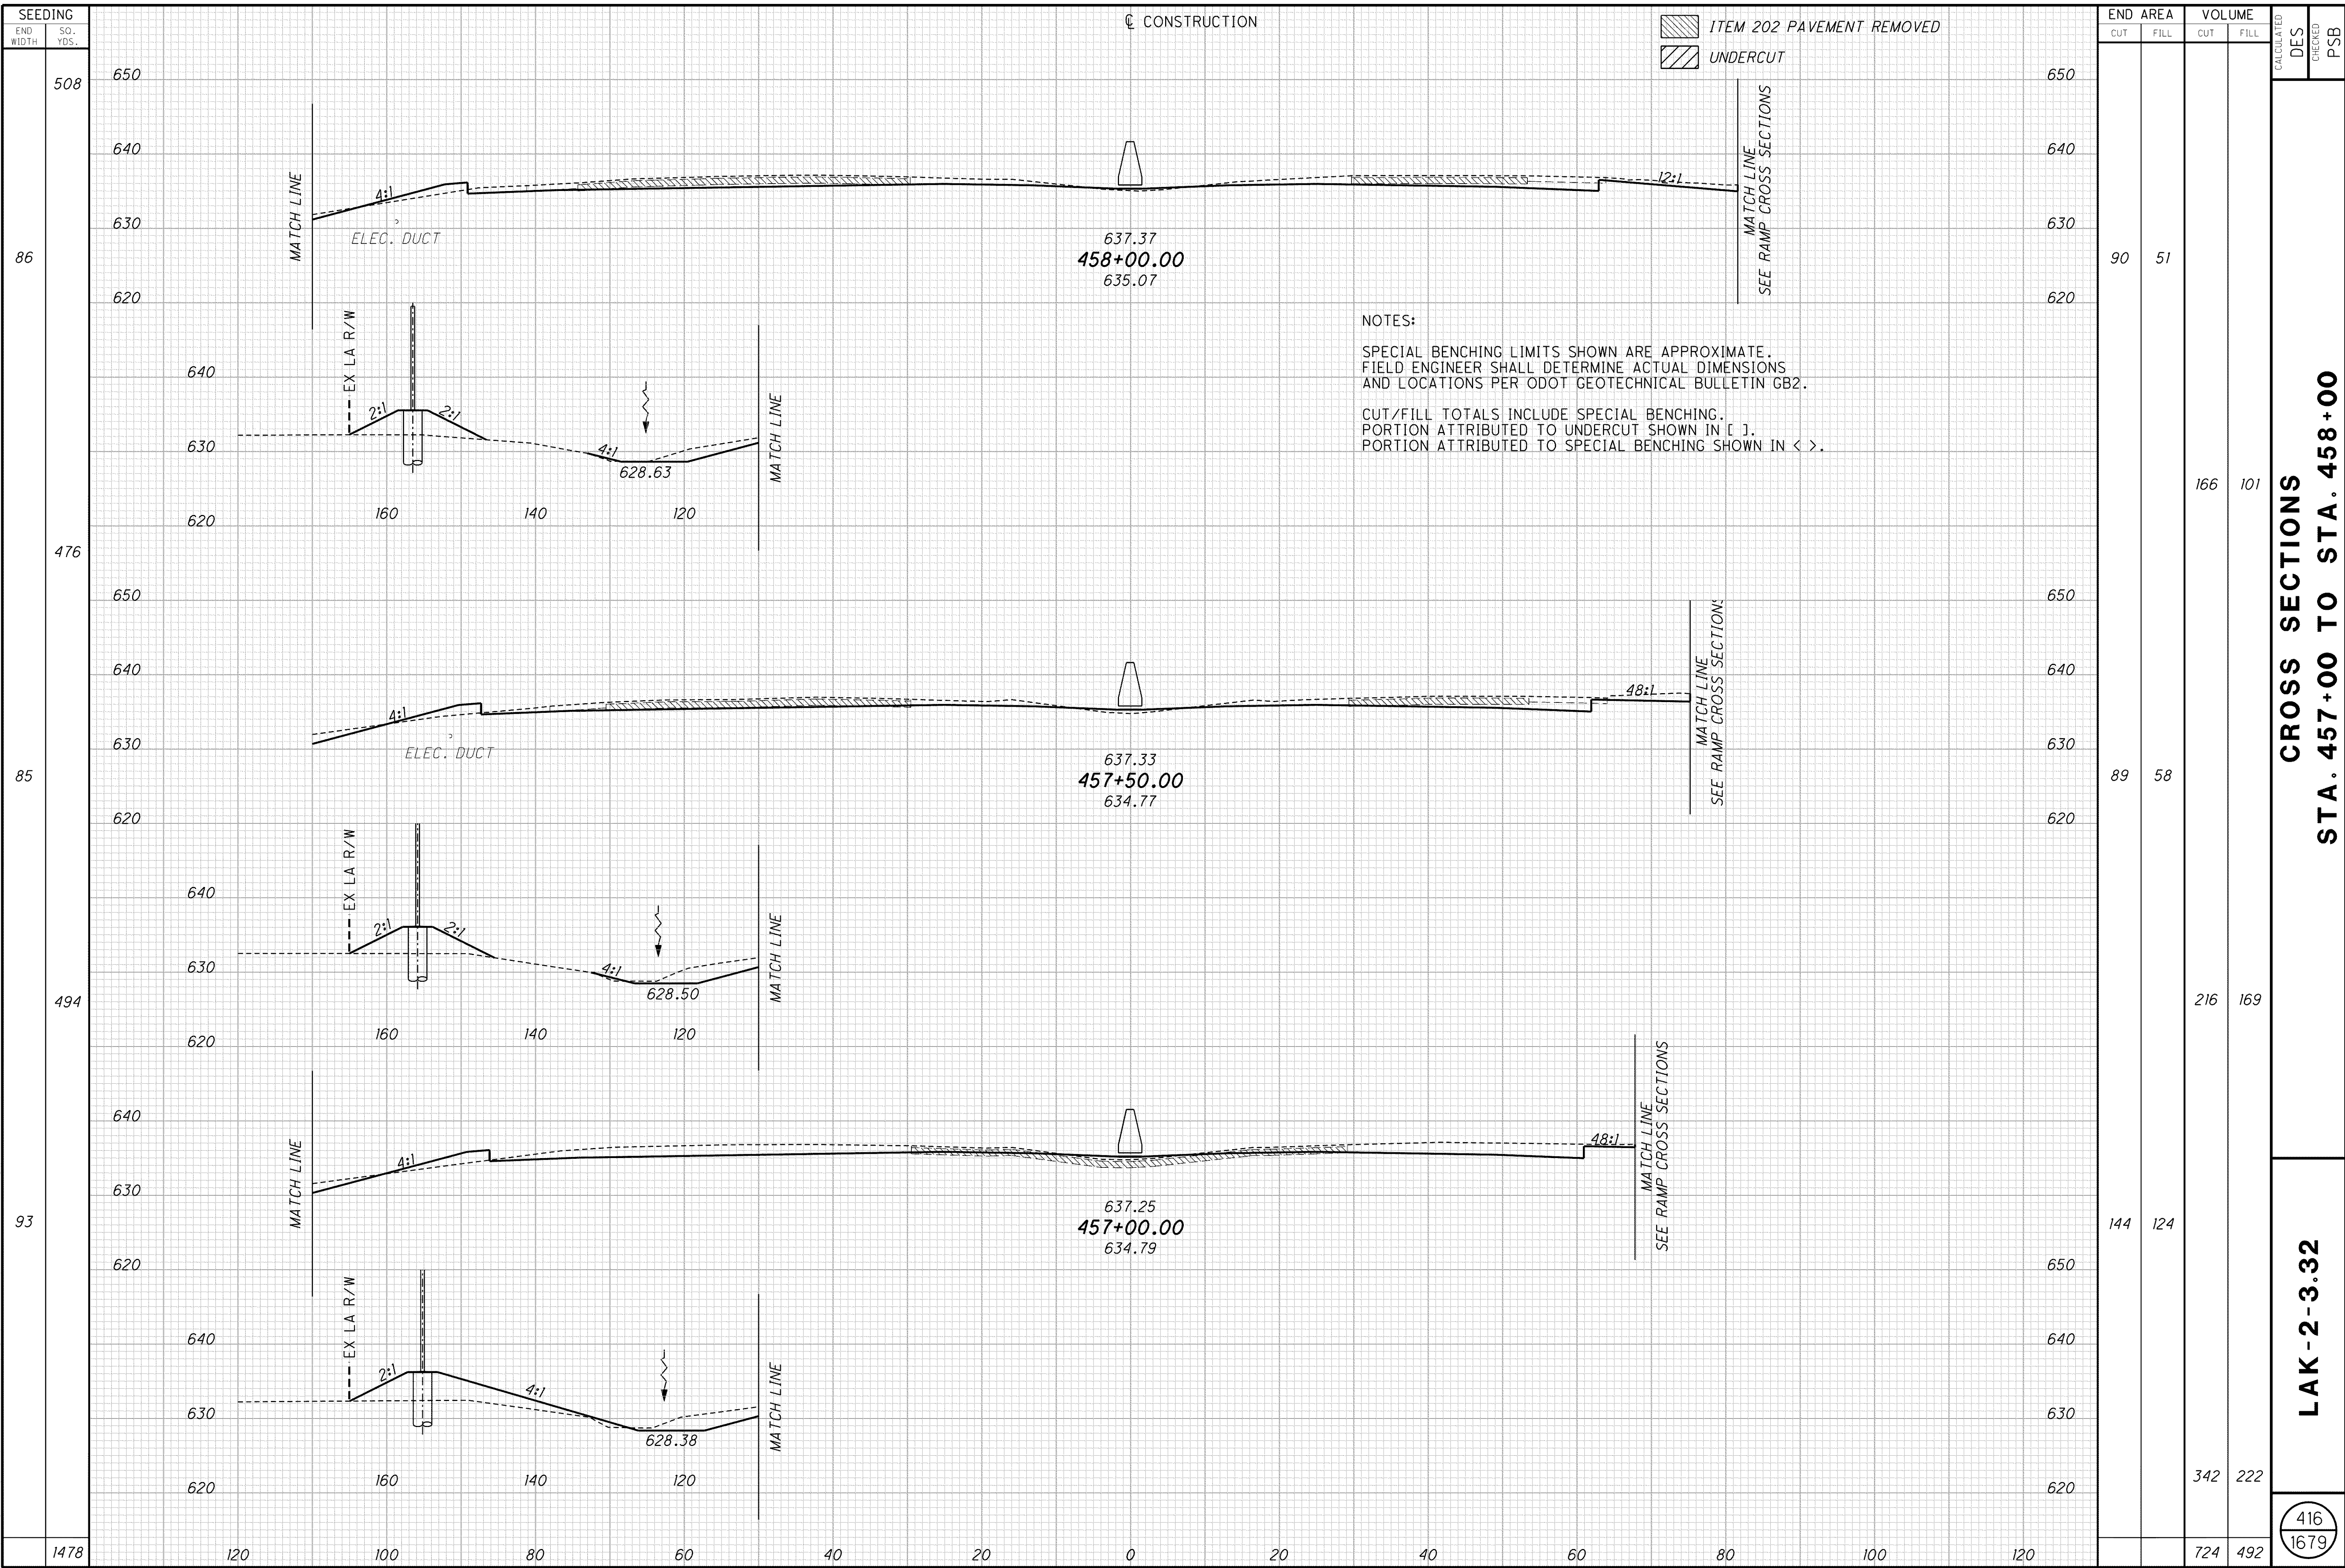

**CROSS SECTIONS
STA. 457+00 TO STA. 458+00**

LAK-2-3.32

416
1679