


C:\Project\lak\13486\roadway\sheets\13486x001.dgn 6/27/2008 8:13:43 AM choneman

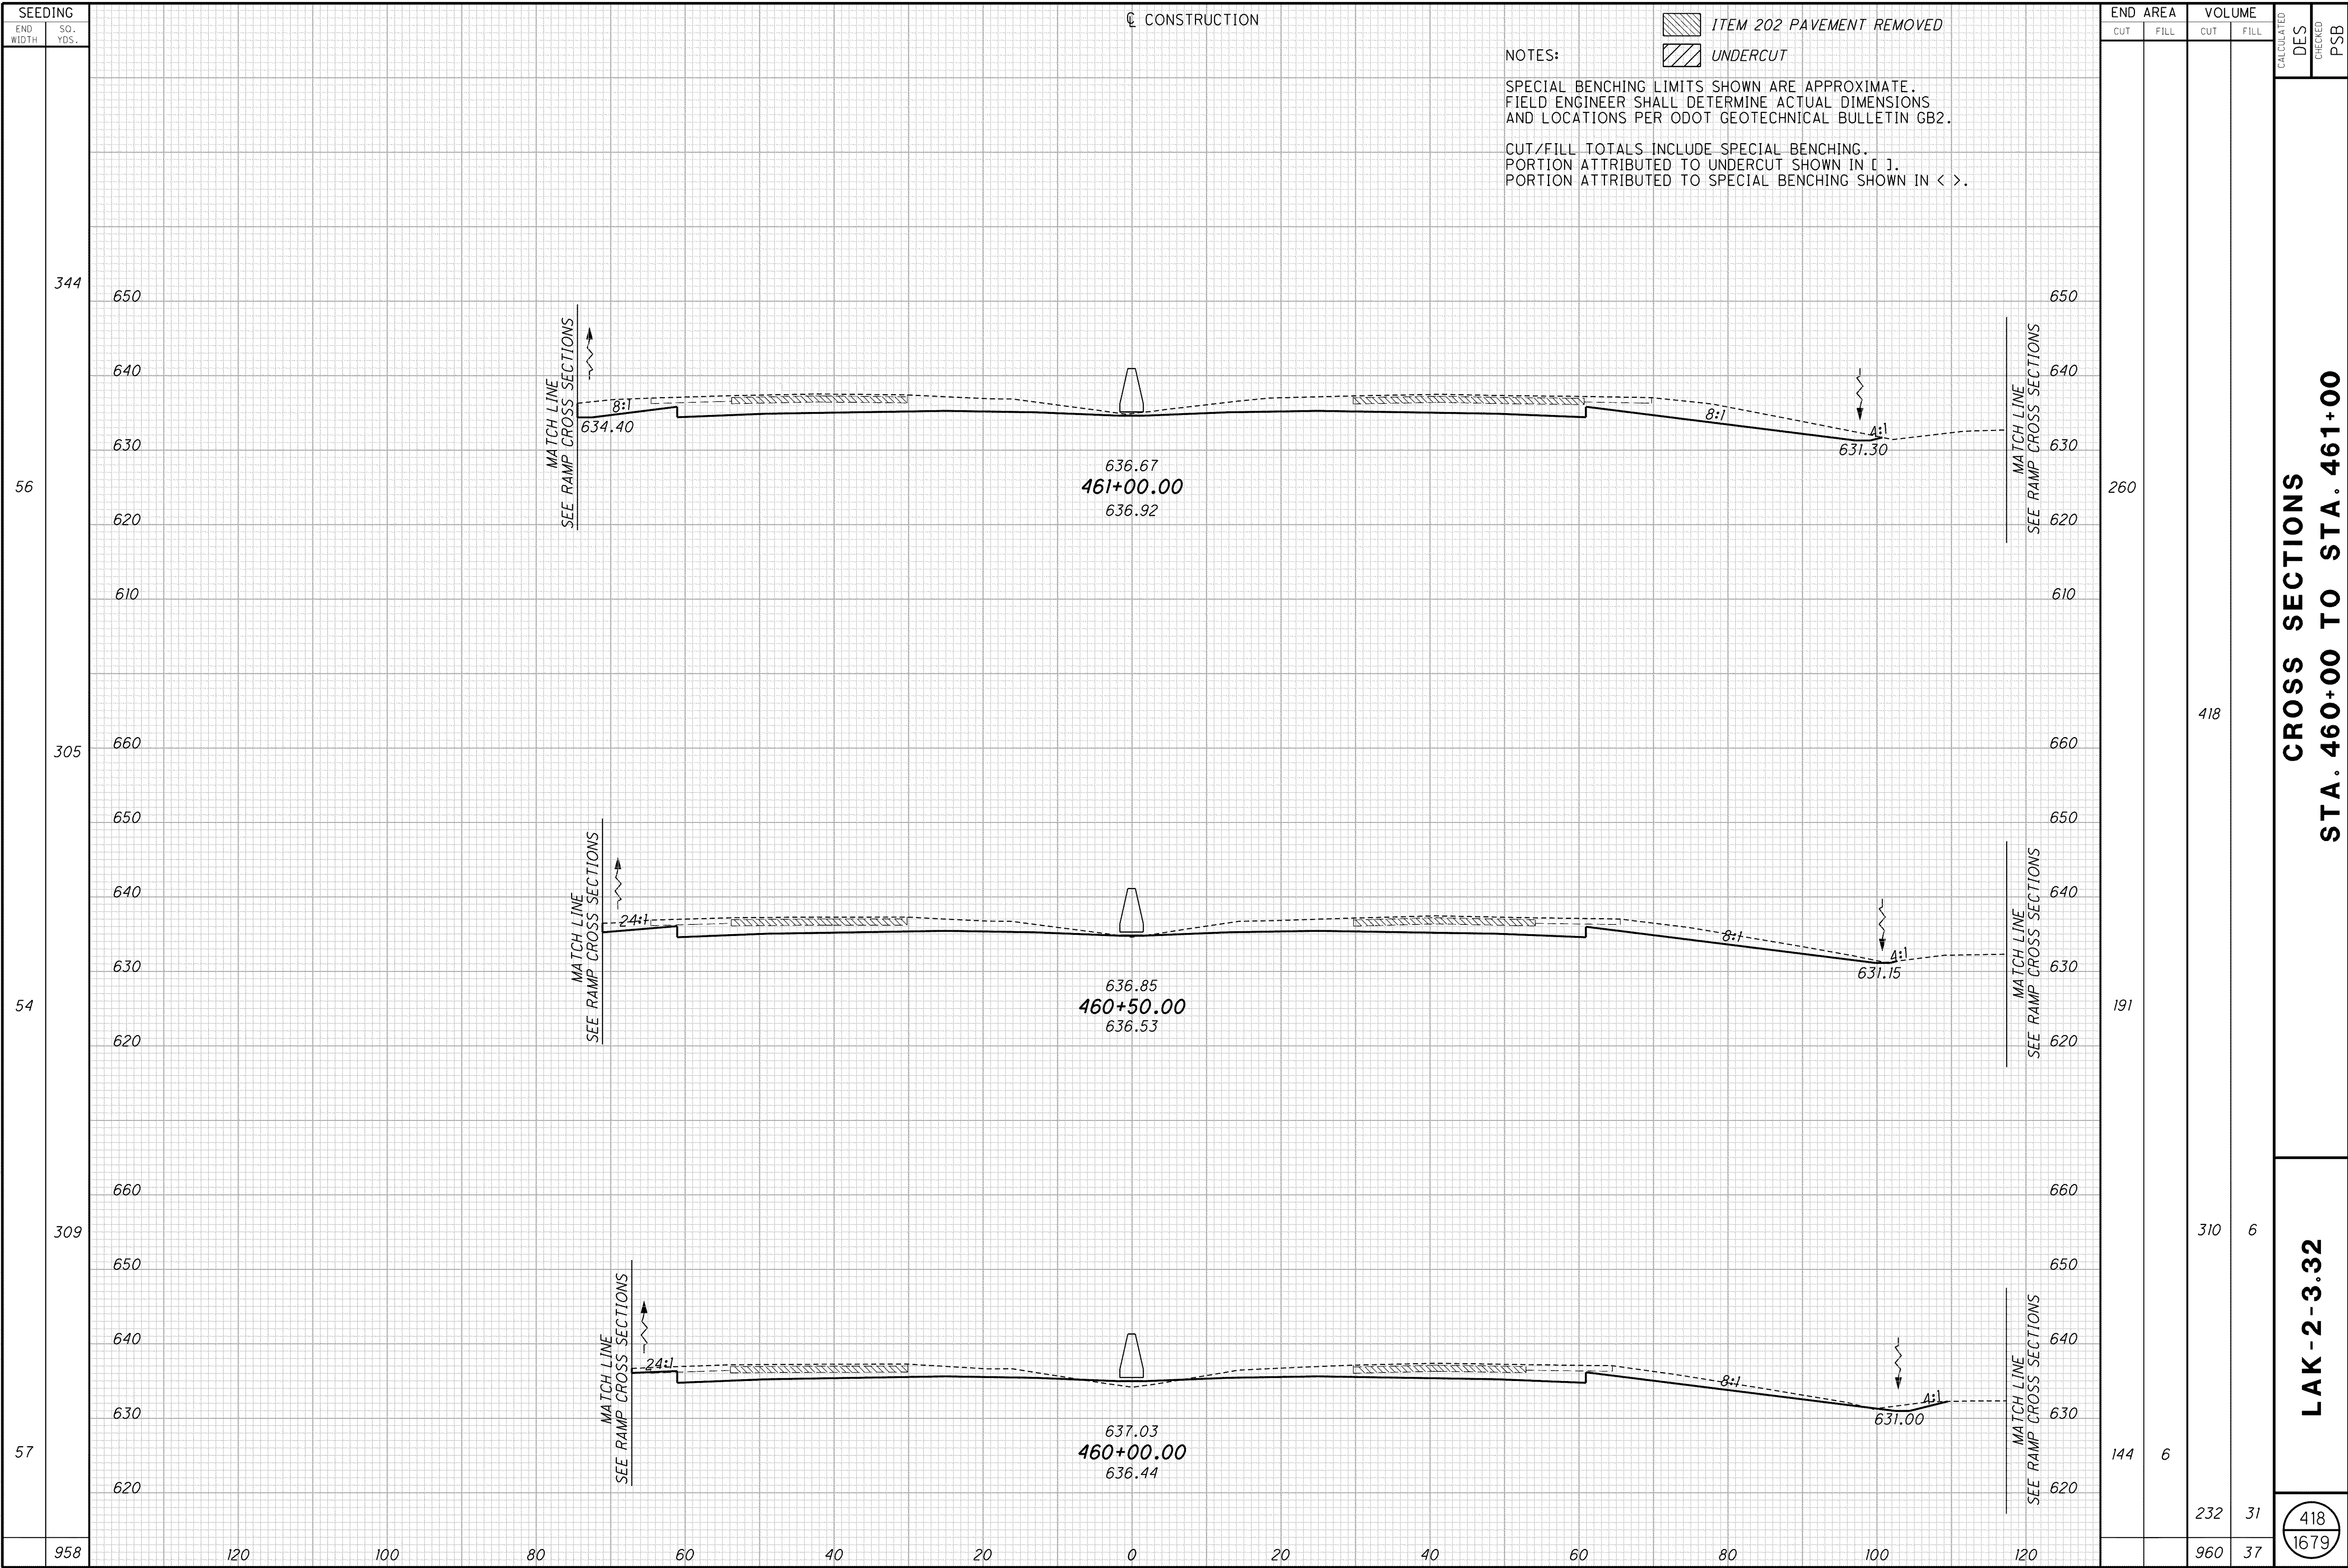

**CROSS SECTIONS  
STA. 460+00 TO STA. 461+00**

**LAK - 2 - 3.32**

418  
1679