


C:\Project\lak\13486\roadway\sheets\13486x001.dgn 6/27/2008 8:14:09 AM chaneman

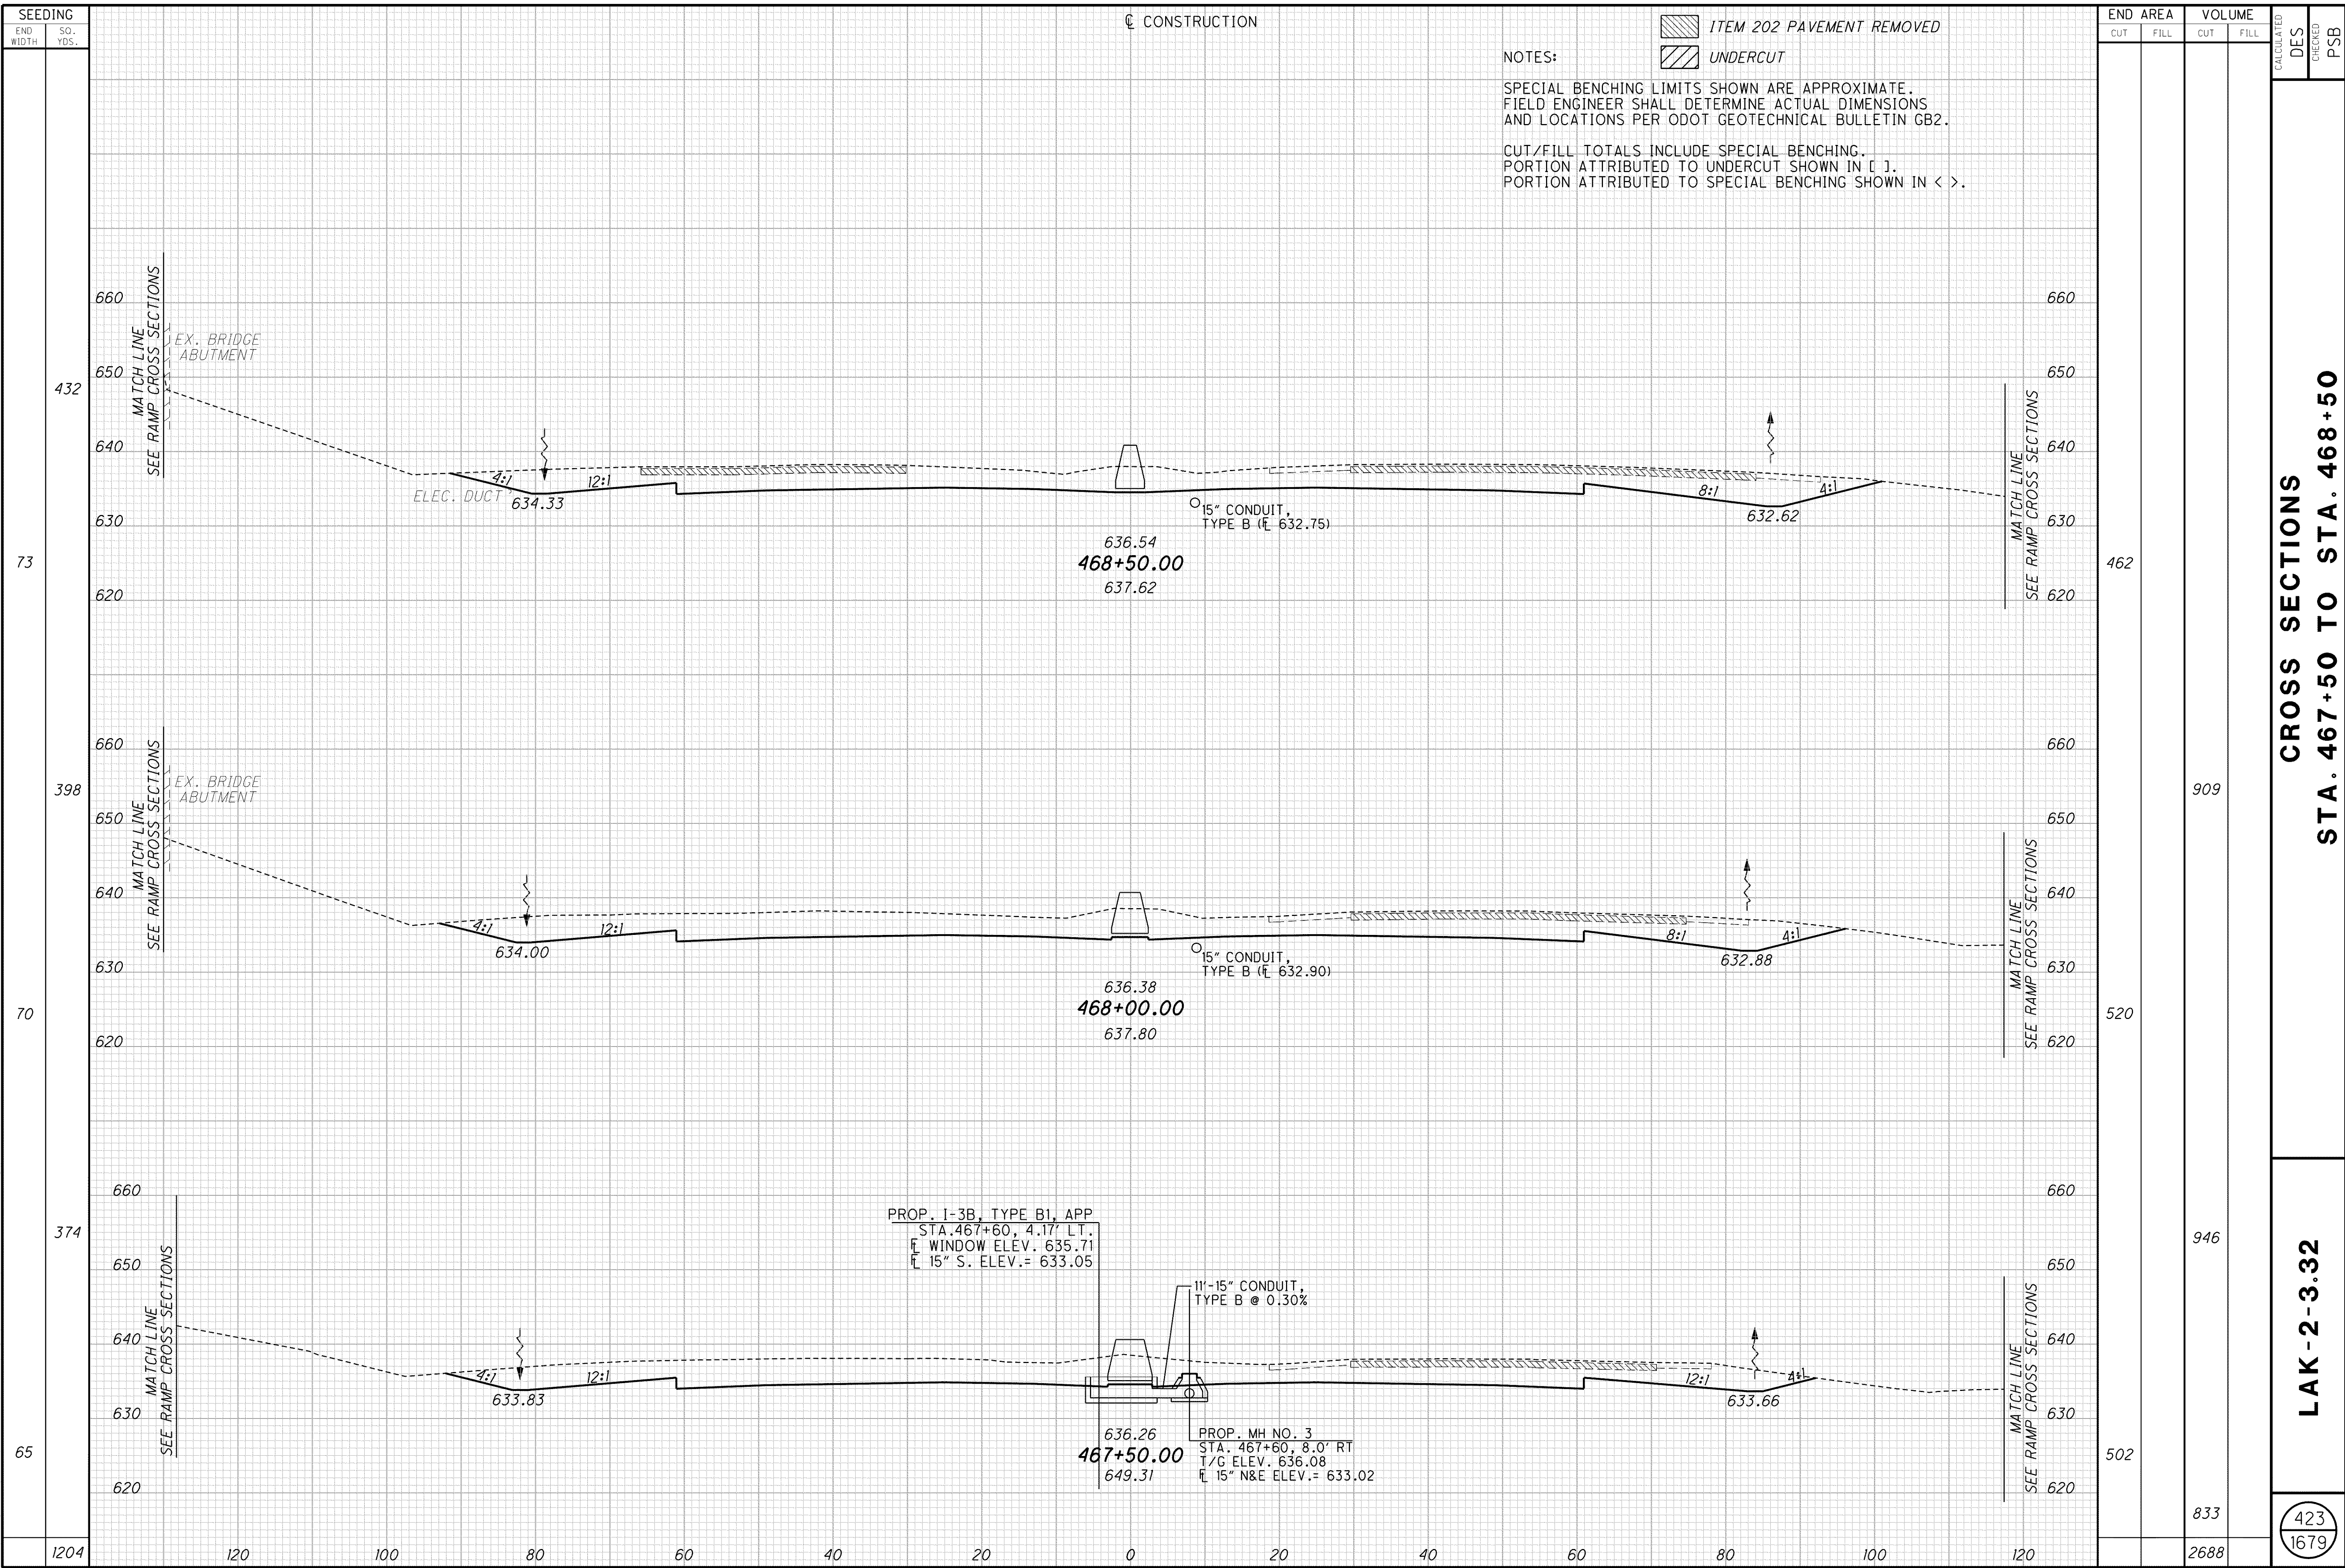

CONSTRUCTION

- ITEM 202 PAVEMENT REMOVED
- UNDERCUT

NOTES:
 SPECIAL BENCHING LIMITS SHOWN ARE APPROXIMATE.
 FIELD ENGINEER SHALL DETERMINE ACTUAL DIMENSIONS
 AND LOCATIONS PER ODOT GEOTECHNICAL BULLETIN GB2.
 CUT/FILL TOTALS INCLUDE SPECIAL BENCHING.
 PORTION ATTRIBUTED TO UNDERCUT SHOWN IN [].
 PORTION ATTRIBUTED TO SPECIAL BENCHING SHOWN IN < >.

SEEDING		END AREA		VOLUME		CALCULATED	DES	CHECKED	PSB
END WIDTH	SQ. YDS.	CUT	FILL	CUT	FILL				
432									
73									
398									
70									
374									
65									
1204						833			
						2688			

CROSS SECTIONS
STA. 467+50 TO STA. 468+50

LAK-2-3.32

423
 1679