


C:\Project\lak\roadway\sheets\13486\13486x001.dgn 6/27/2008 8:14:30 AM choneman

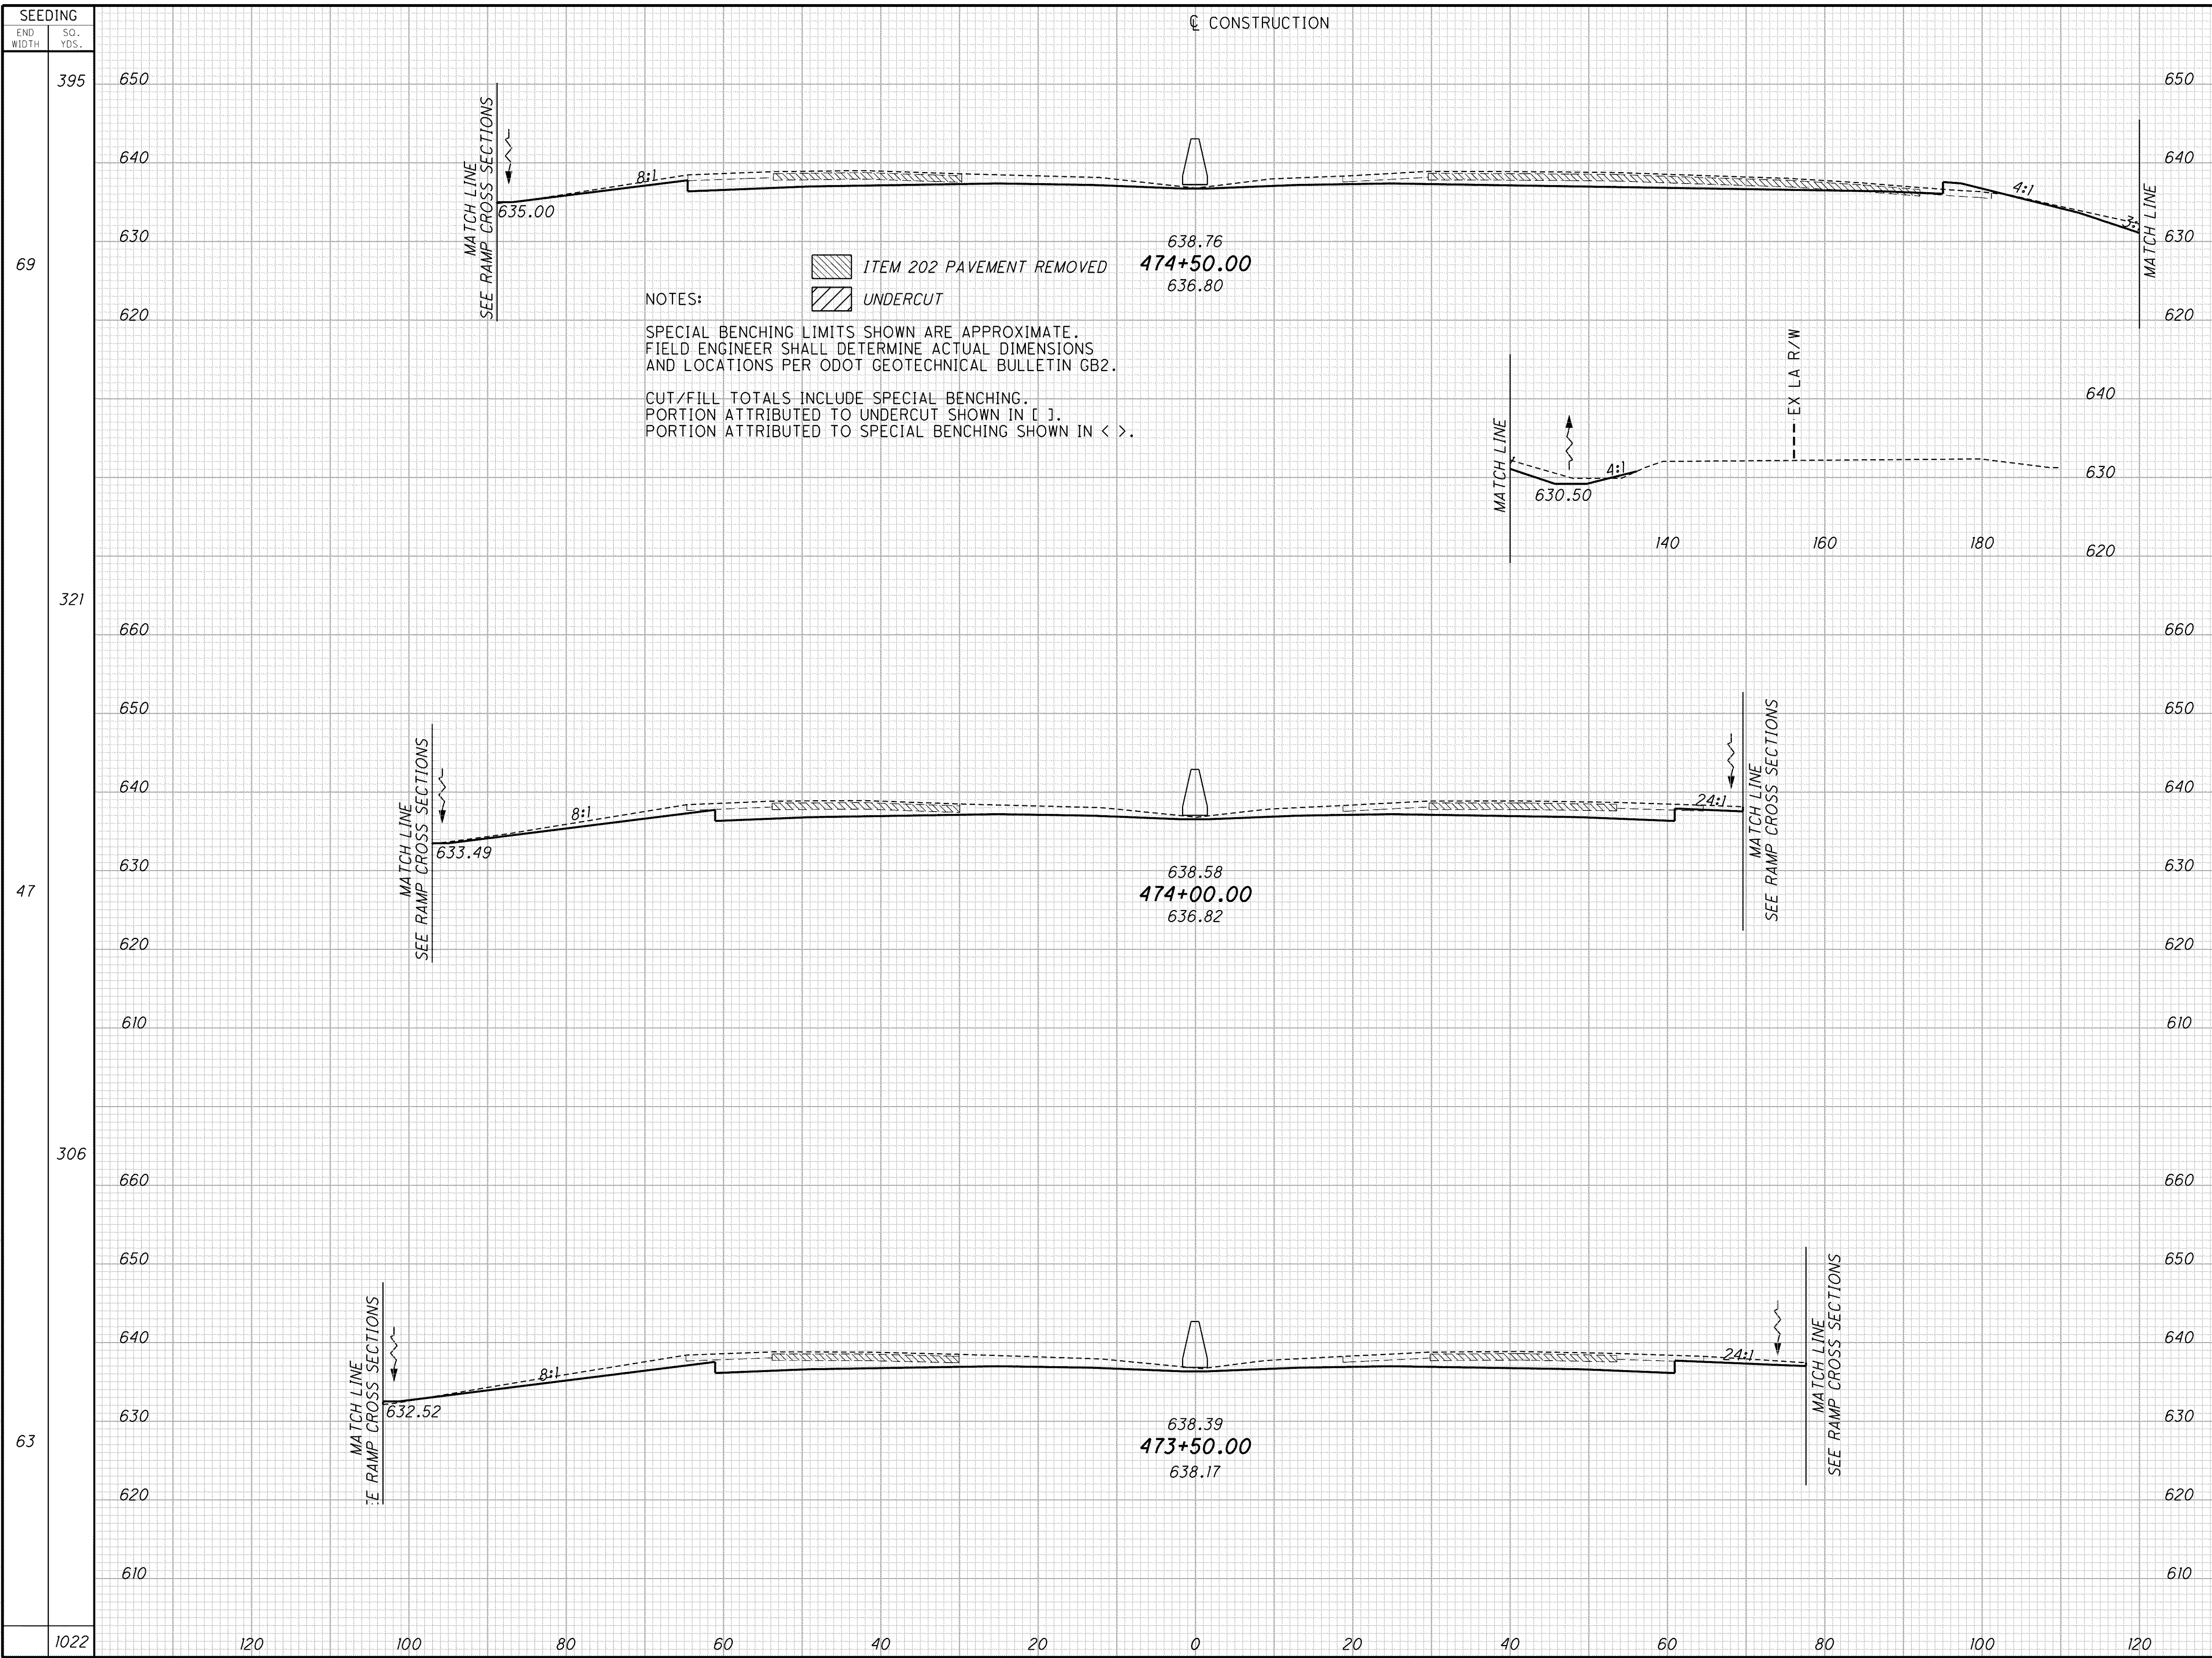

END STA.	AREA		VOLUME	
	CUT	FILL	CUT	FILL
395				
69	131	12		
321			244	12
47	133	1		
306			272	2
63	161	1		
1022			356	1
			872	15

**CROSS SECTIONS**  
**STA. 473+50 TO STA. 474+50**

**LAK-2-3.32**

427  
1679