


C:\Project\lak\13486\roadway\sheets\13486x001.dgn 6/27/2008 8:14:48 AM choneman

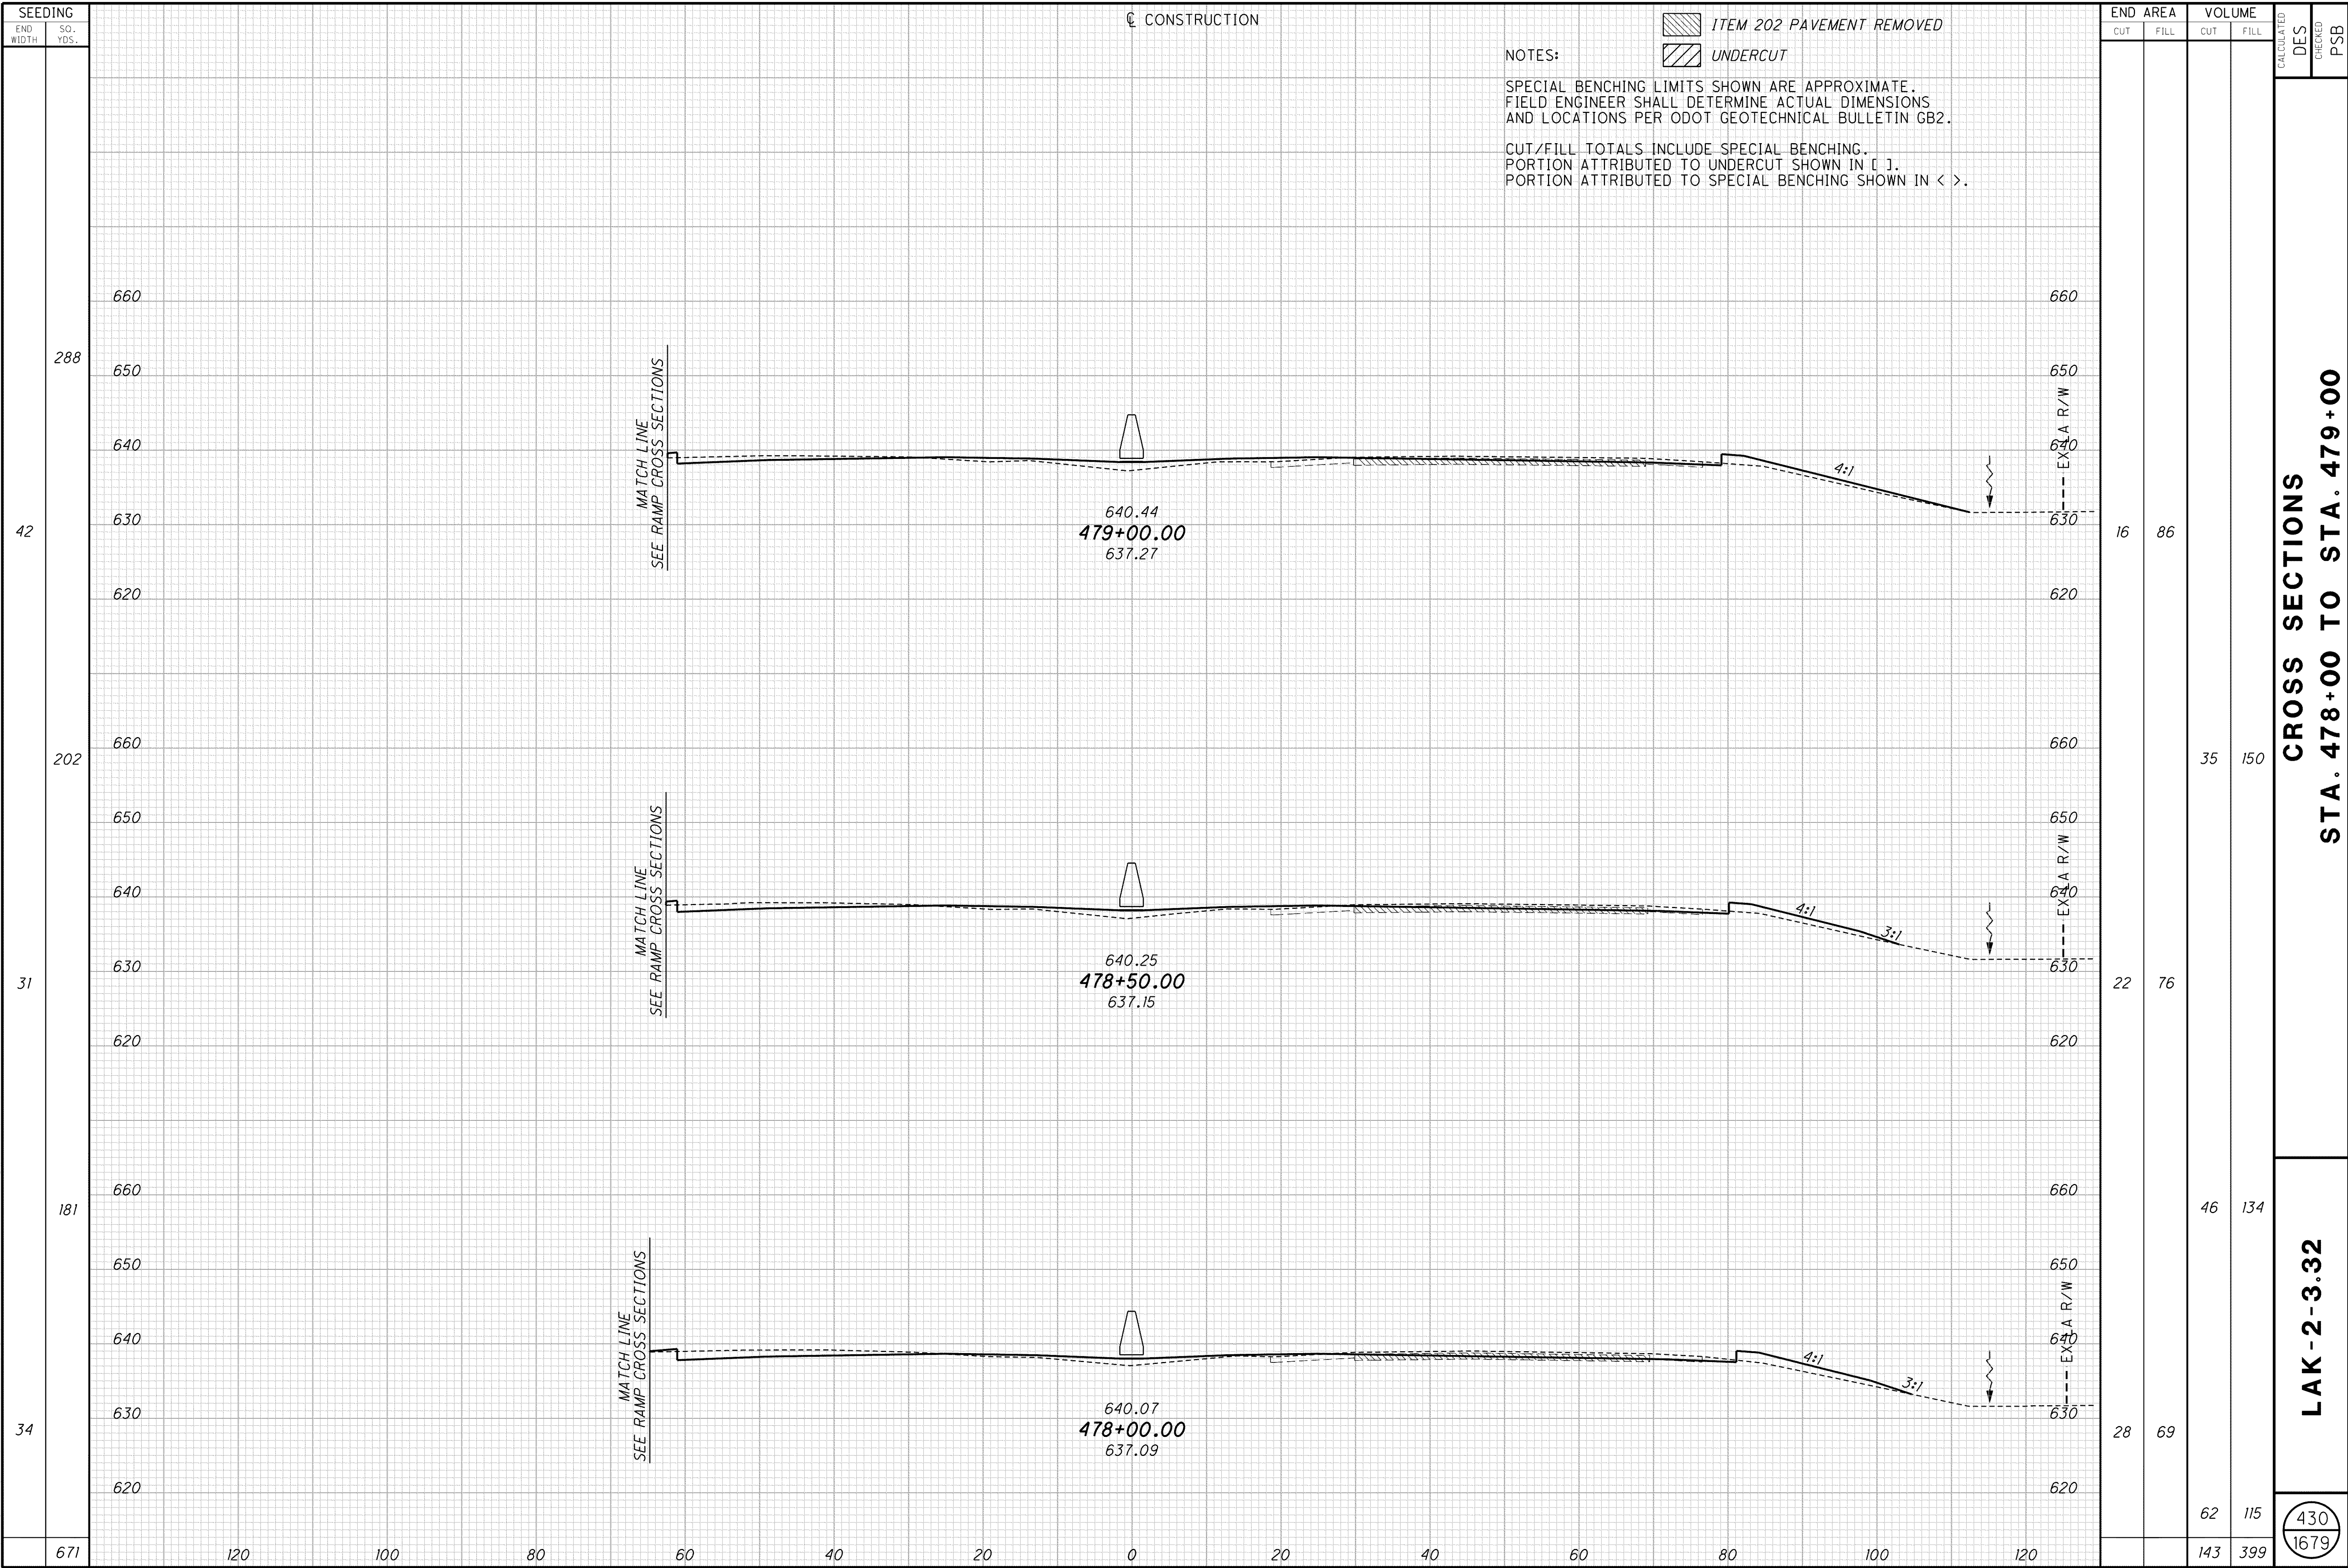

CROSS SECTIONS
STA. 478+00 TO STA. 479+00

LAK-2-3.32

430
 1679