


C:\Project\lak\13486\roadway\sheets\13486x001.dgn 6/27/2008 8:15:17 AM chaneman

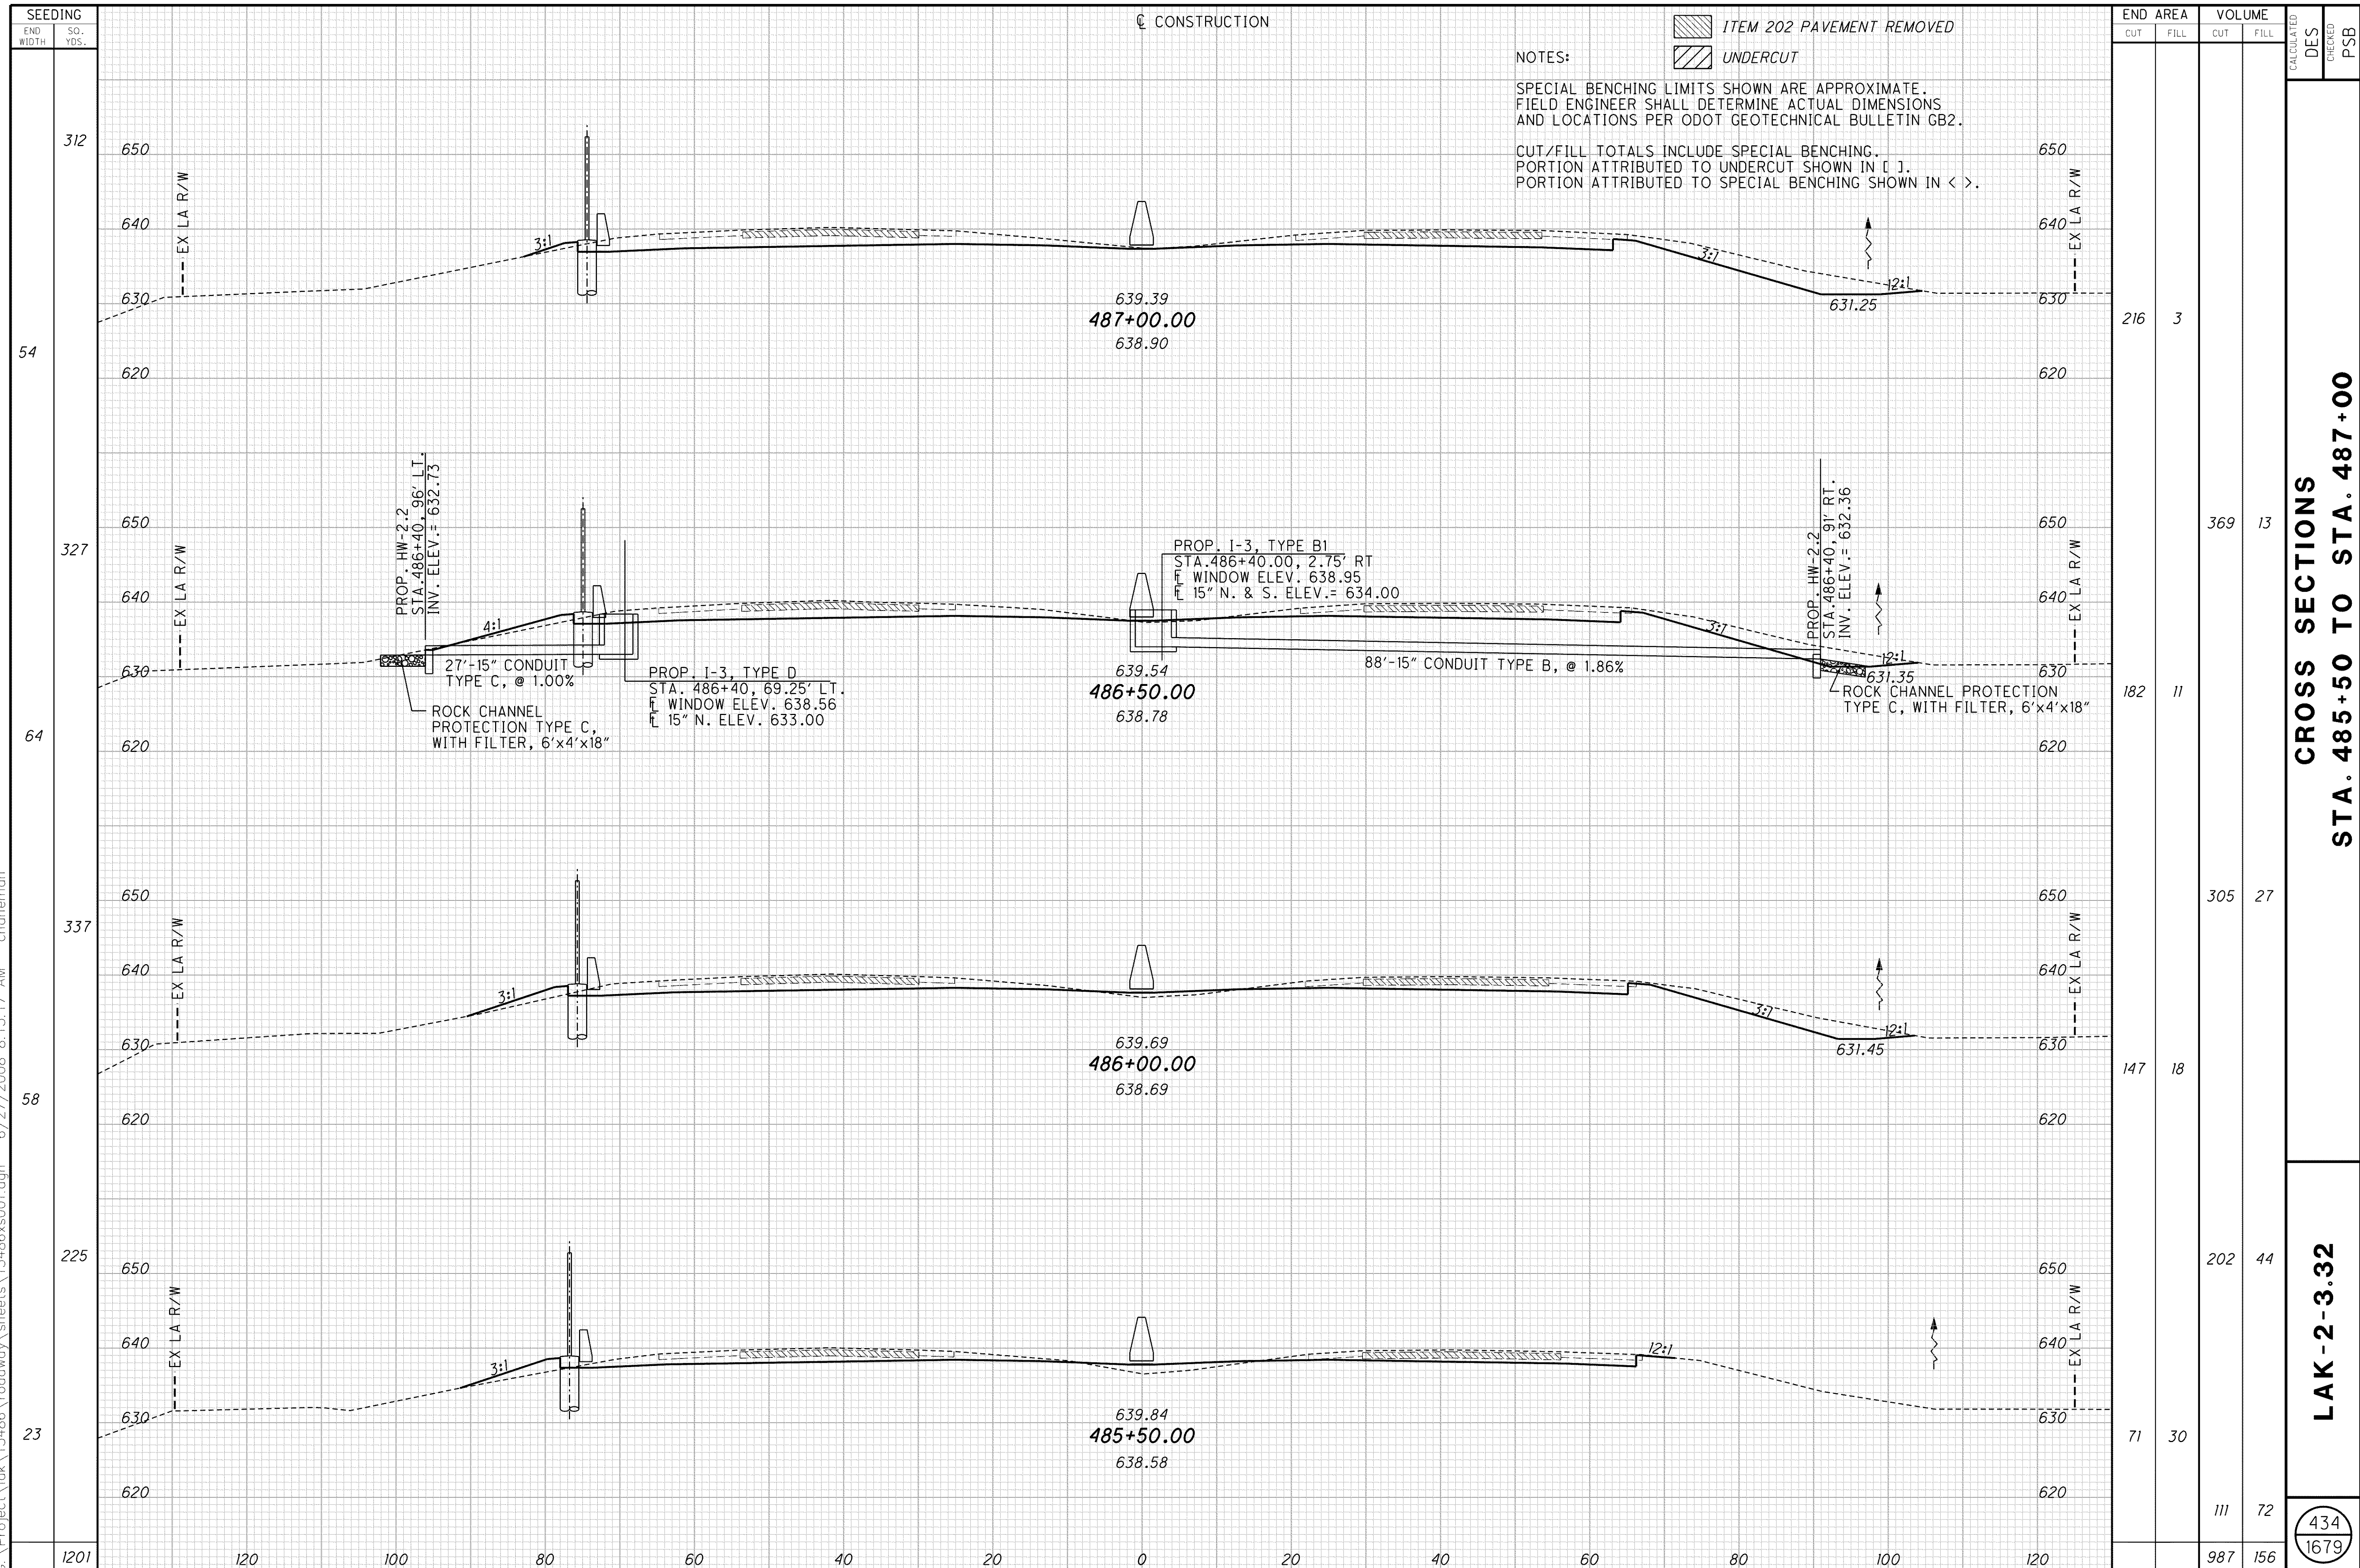

**CROSS SECTIONS
STA. 485+50 TO STA. 487+00**

LAK-2-3.32

434
1679