


C:\Project\lak\13486\roadway\sheets\13486x001.dgn 6/27/2008 8:15:24 AM chaneman

SEEDING	
END WIDTH	SQ. YDS.
1226	

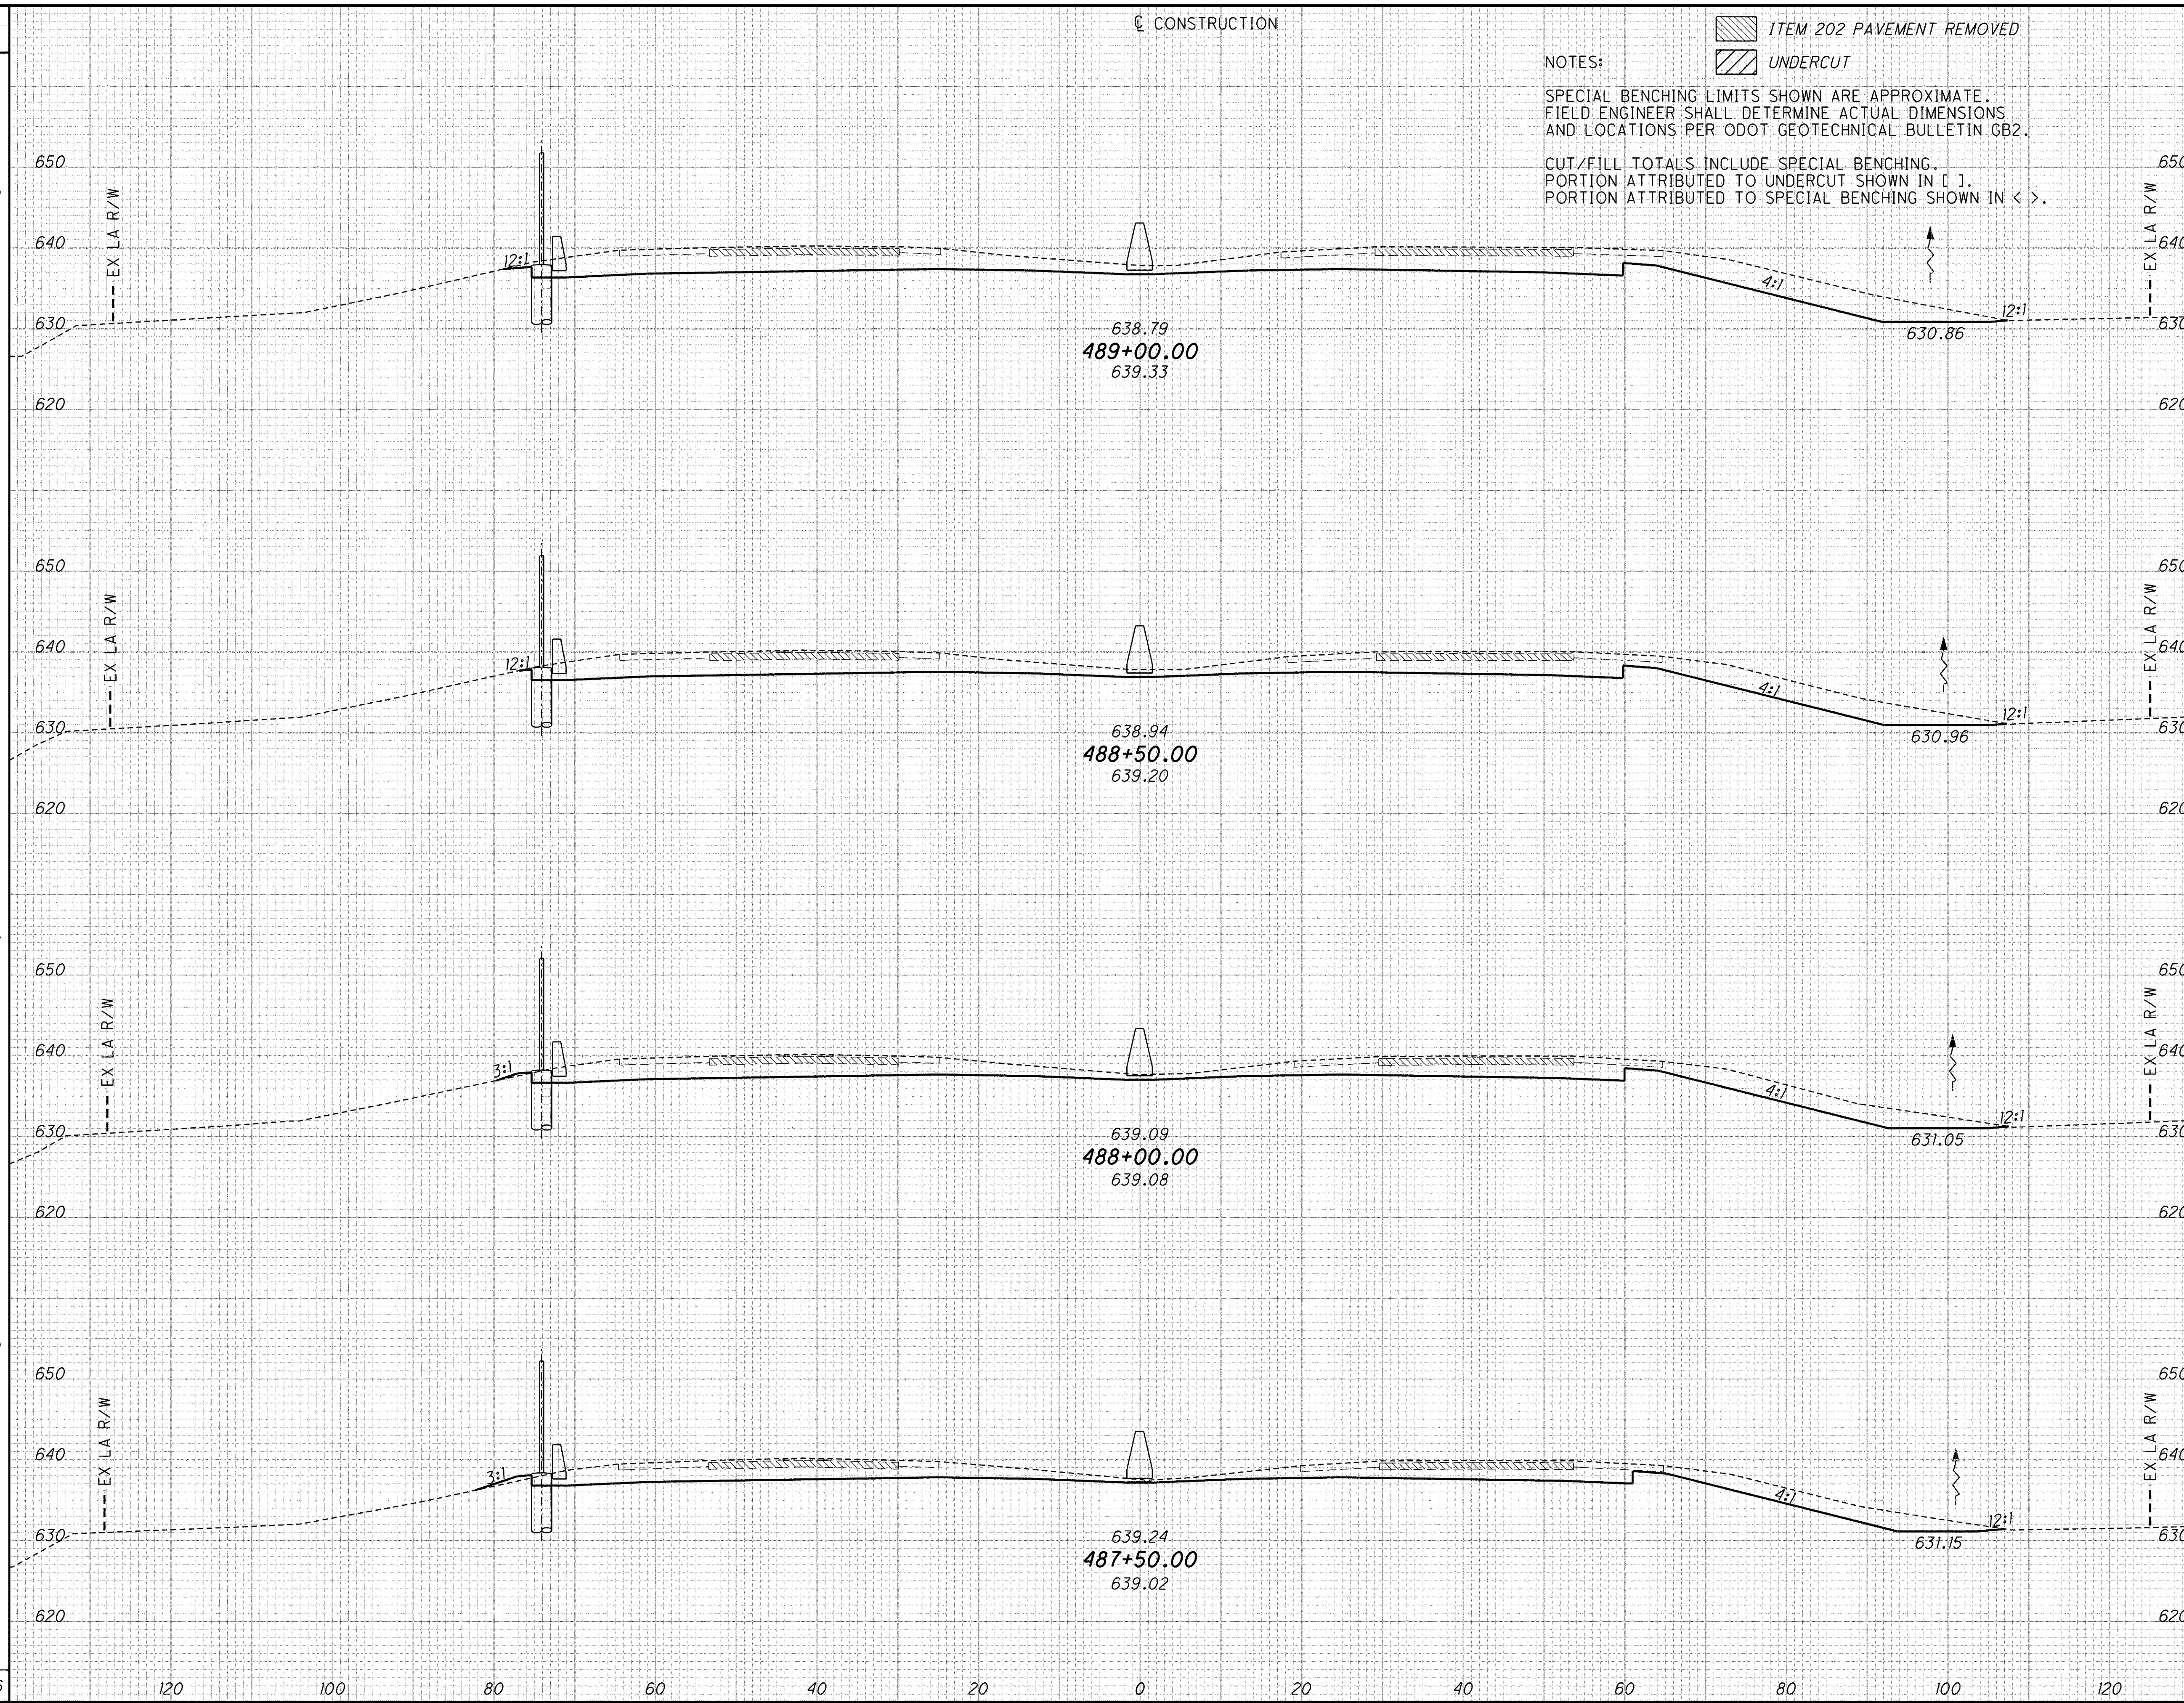

NOTES:
 SPECIAL BENCHING LIMITS SHOWN ARE APPROXIMATE.
 FIELD ENGINEER SHALL DETERMINE ACTUAL DIMENSIONS
 AND LOCATIONS PER ODOT GEOTECHNICAL BULLETIN GB2.
 CUT/FILL TOTALS INCLUDE SPECIAL BENCHING.
 PORTION ATTRIBUTED TO UNDERCUT SHOWN IN [].
 PORTION ATTRIBUTED TO SPECIAL BENCHING SHOWN IN < >.



END AREA	VOLUME	CALCULATED	DES	CHECKED	PSB
367					
320	636				
279	555	1			
243	483	3			
425	5	5			
2099	9	9			

**CROSS SECTIONS
 STA. 487+50 TO STA. 489+00**

LAK-2-3.32

435
1679