


C:\Project\lak\13486\roadway\sheets\13486x001.dgn 6/27/2008 8:15:30 AM chaneaman

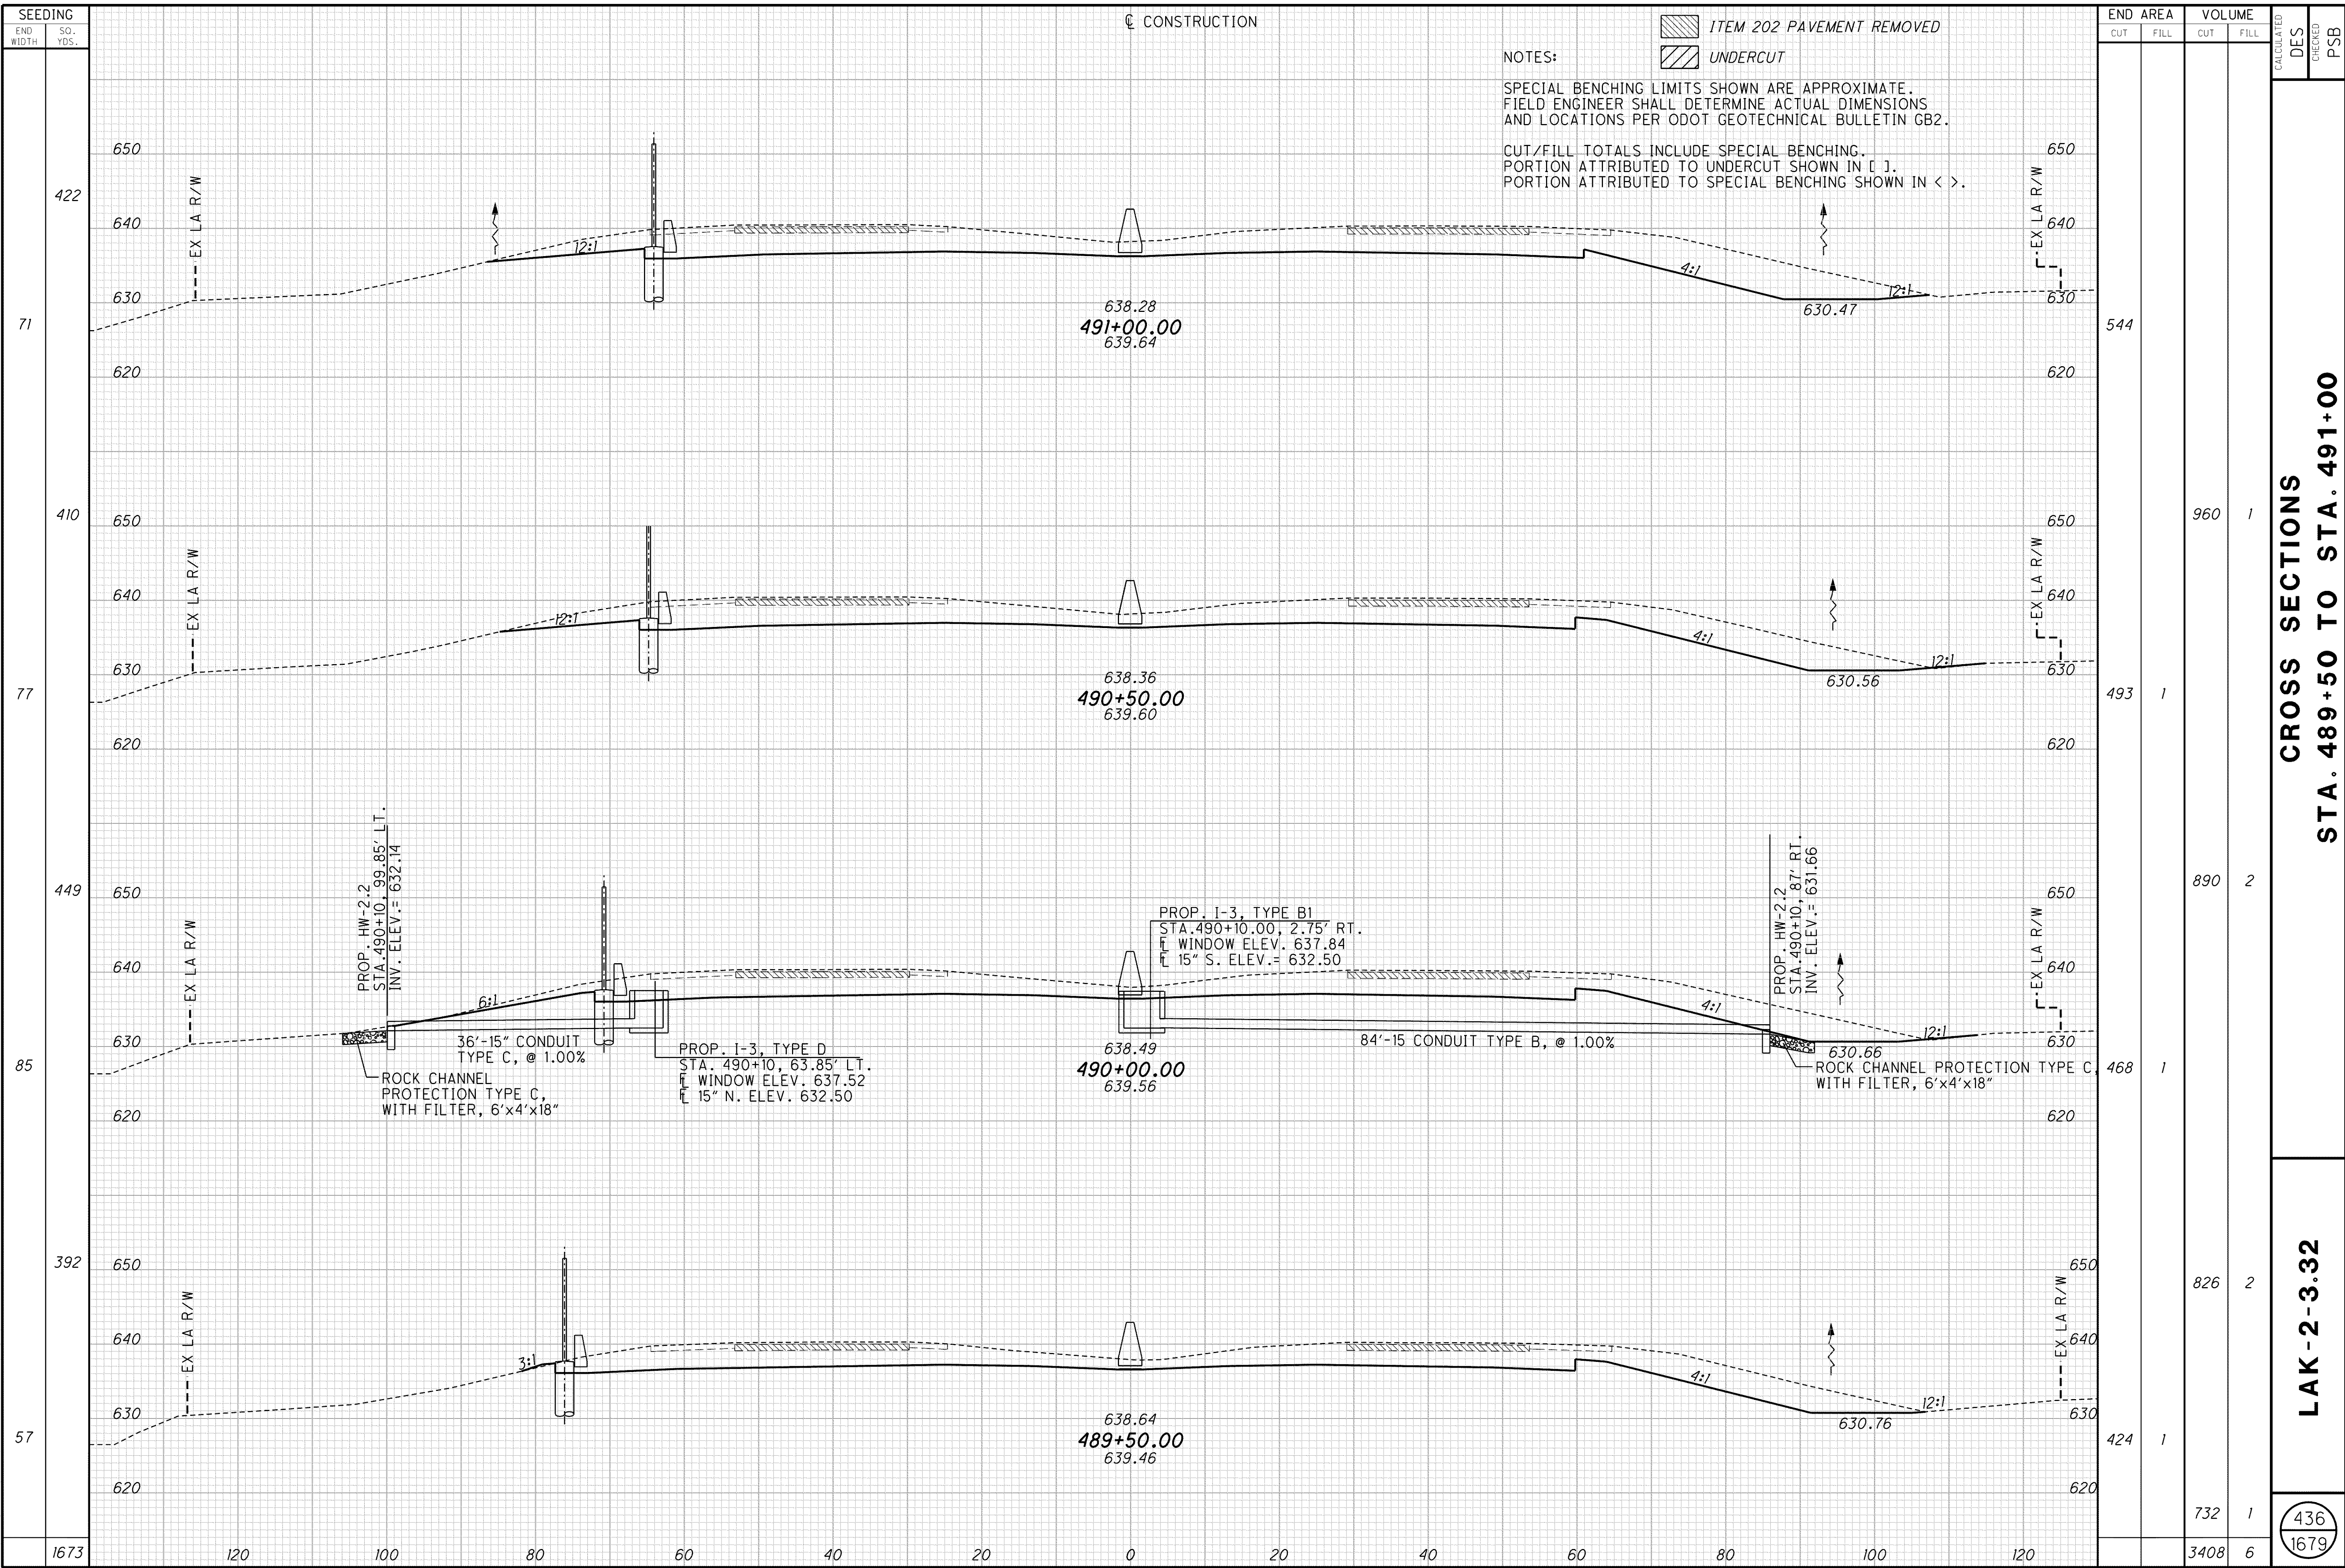

CROSS SECTIONS
STA. 489+50 TO STA. 491+00

LAK-2-3.32

436
1679