


C:\Project\lak\13486\roadway\sheets\13486x001.dgn 6/27/2008 8:15:36 AM chaneman

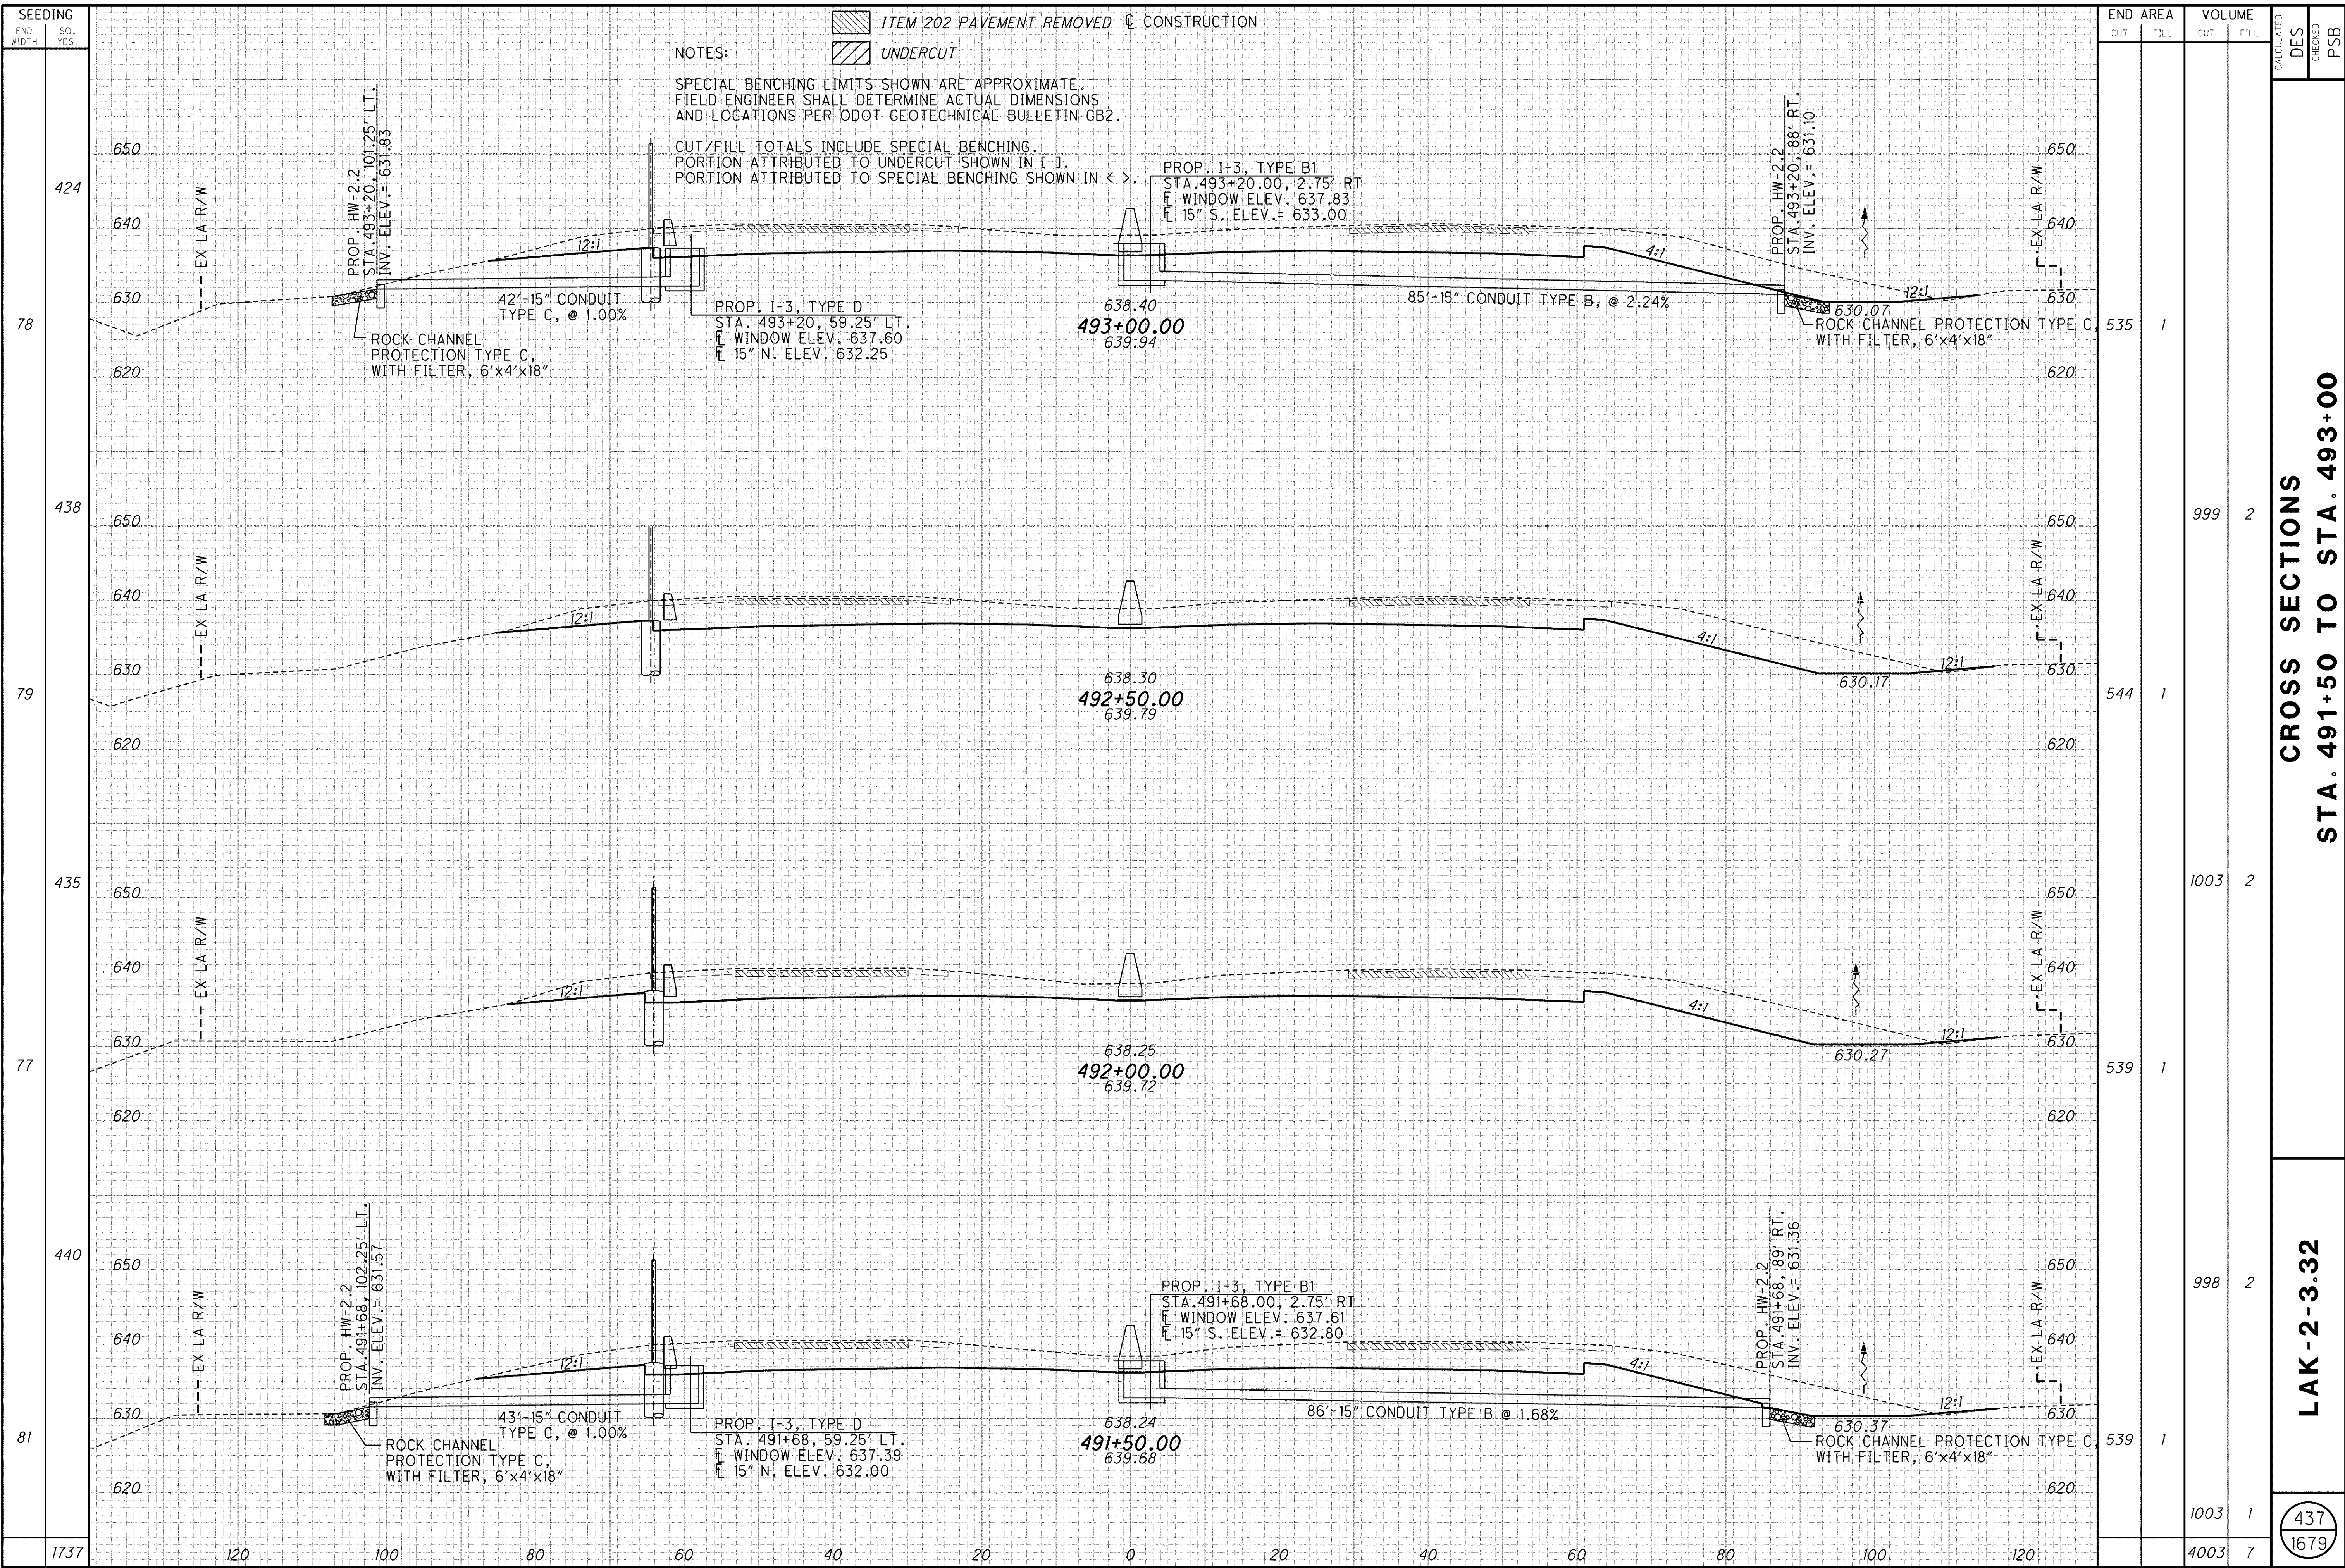

**CROSS SECTIONS  
 STA. 491+50 TO STA. 493+00**

**LAK-2-3.32**

CALCULATED DES CHECKED PSB  
 437  
 1679