


C:\Project\lak\13486\roadway\sheets\13486x001.dgn 6/27/2008 8:15:43 AM chaneman

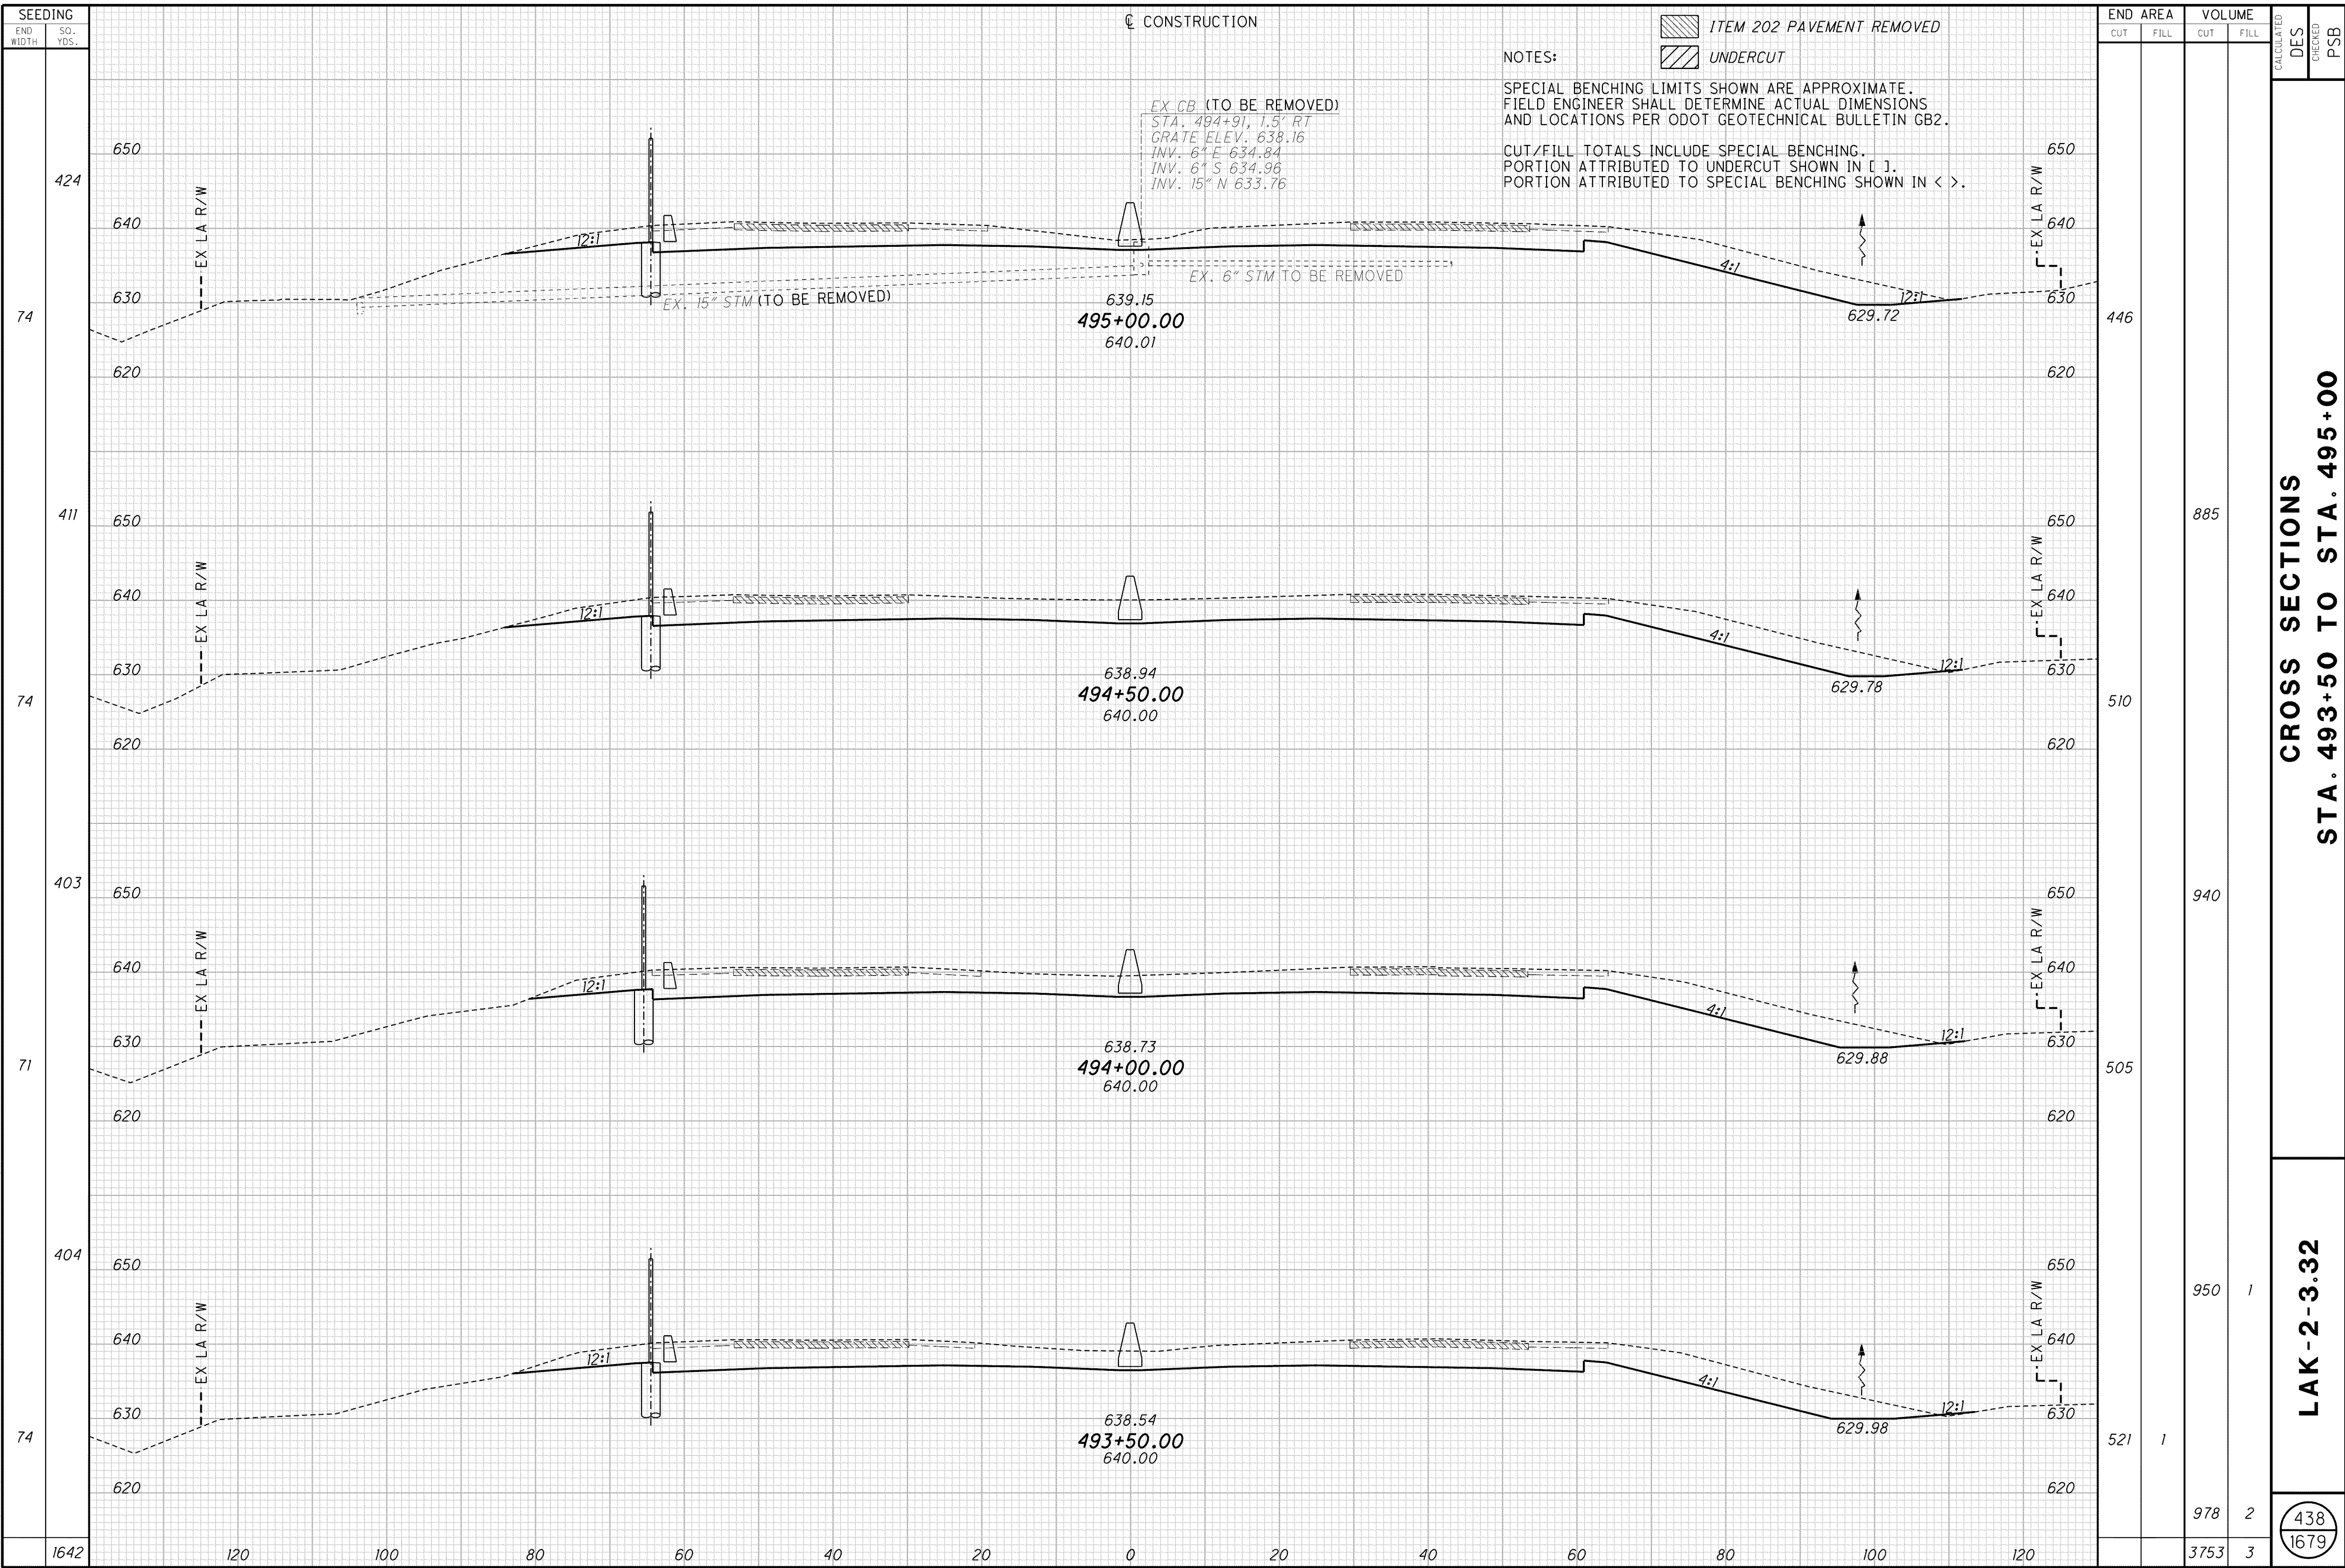

**CROSS SECTIONS  
 STA. 493+50 TO STA. 495+00**

**LAK-2-3.32**

CALCULATED DES PSB  
 CHECKED PSB  
 438  
 1679