


C:\Project\lak\roadway\sheet\13486\13486x001.dgn 6/27/2008 8:15:56 AM choneman

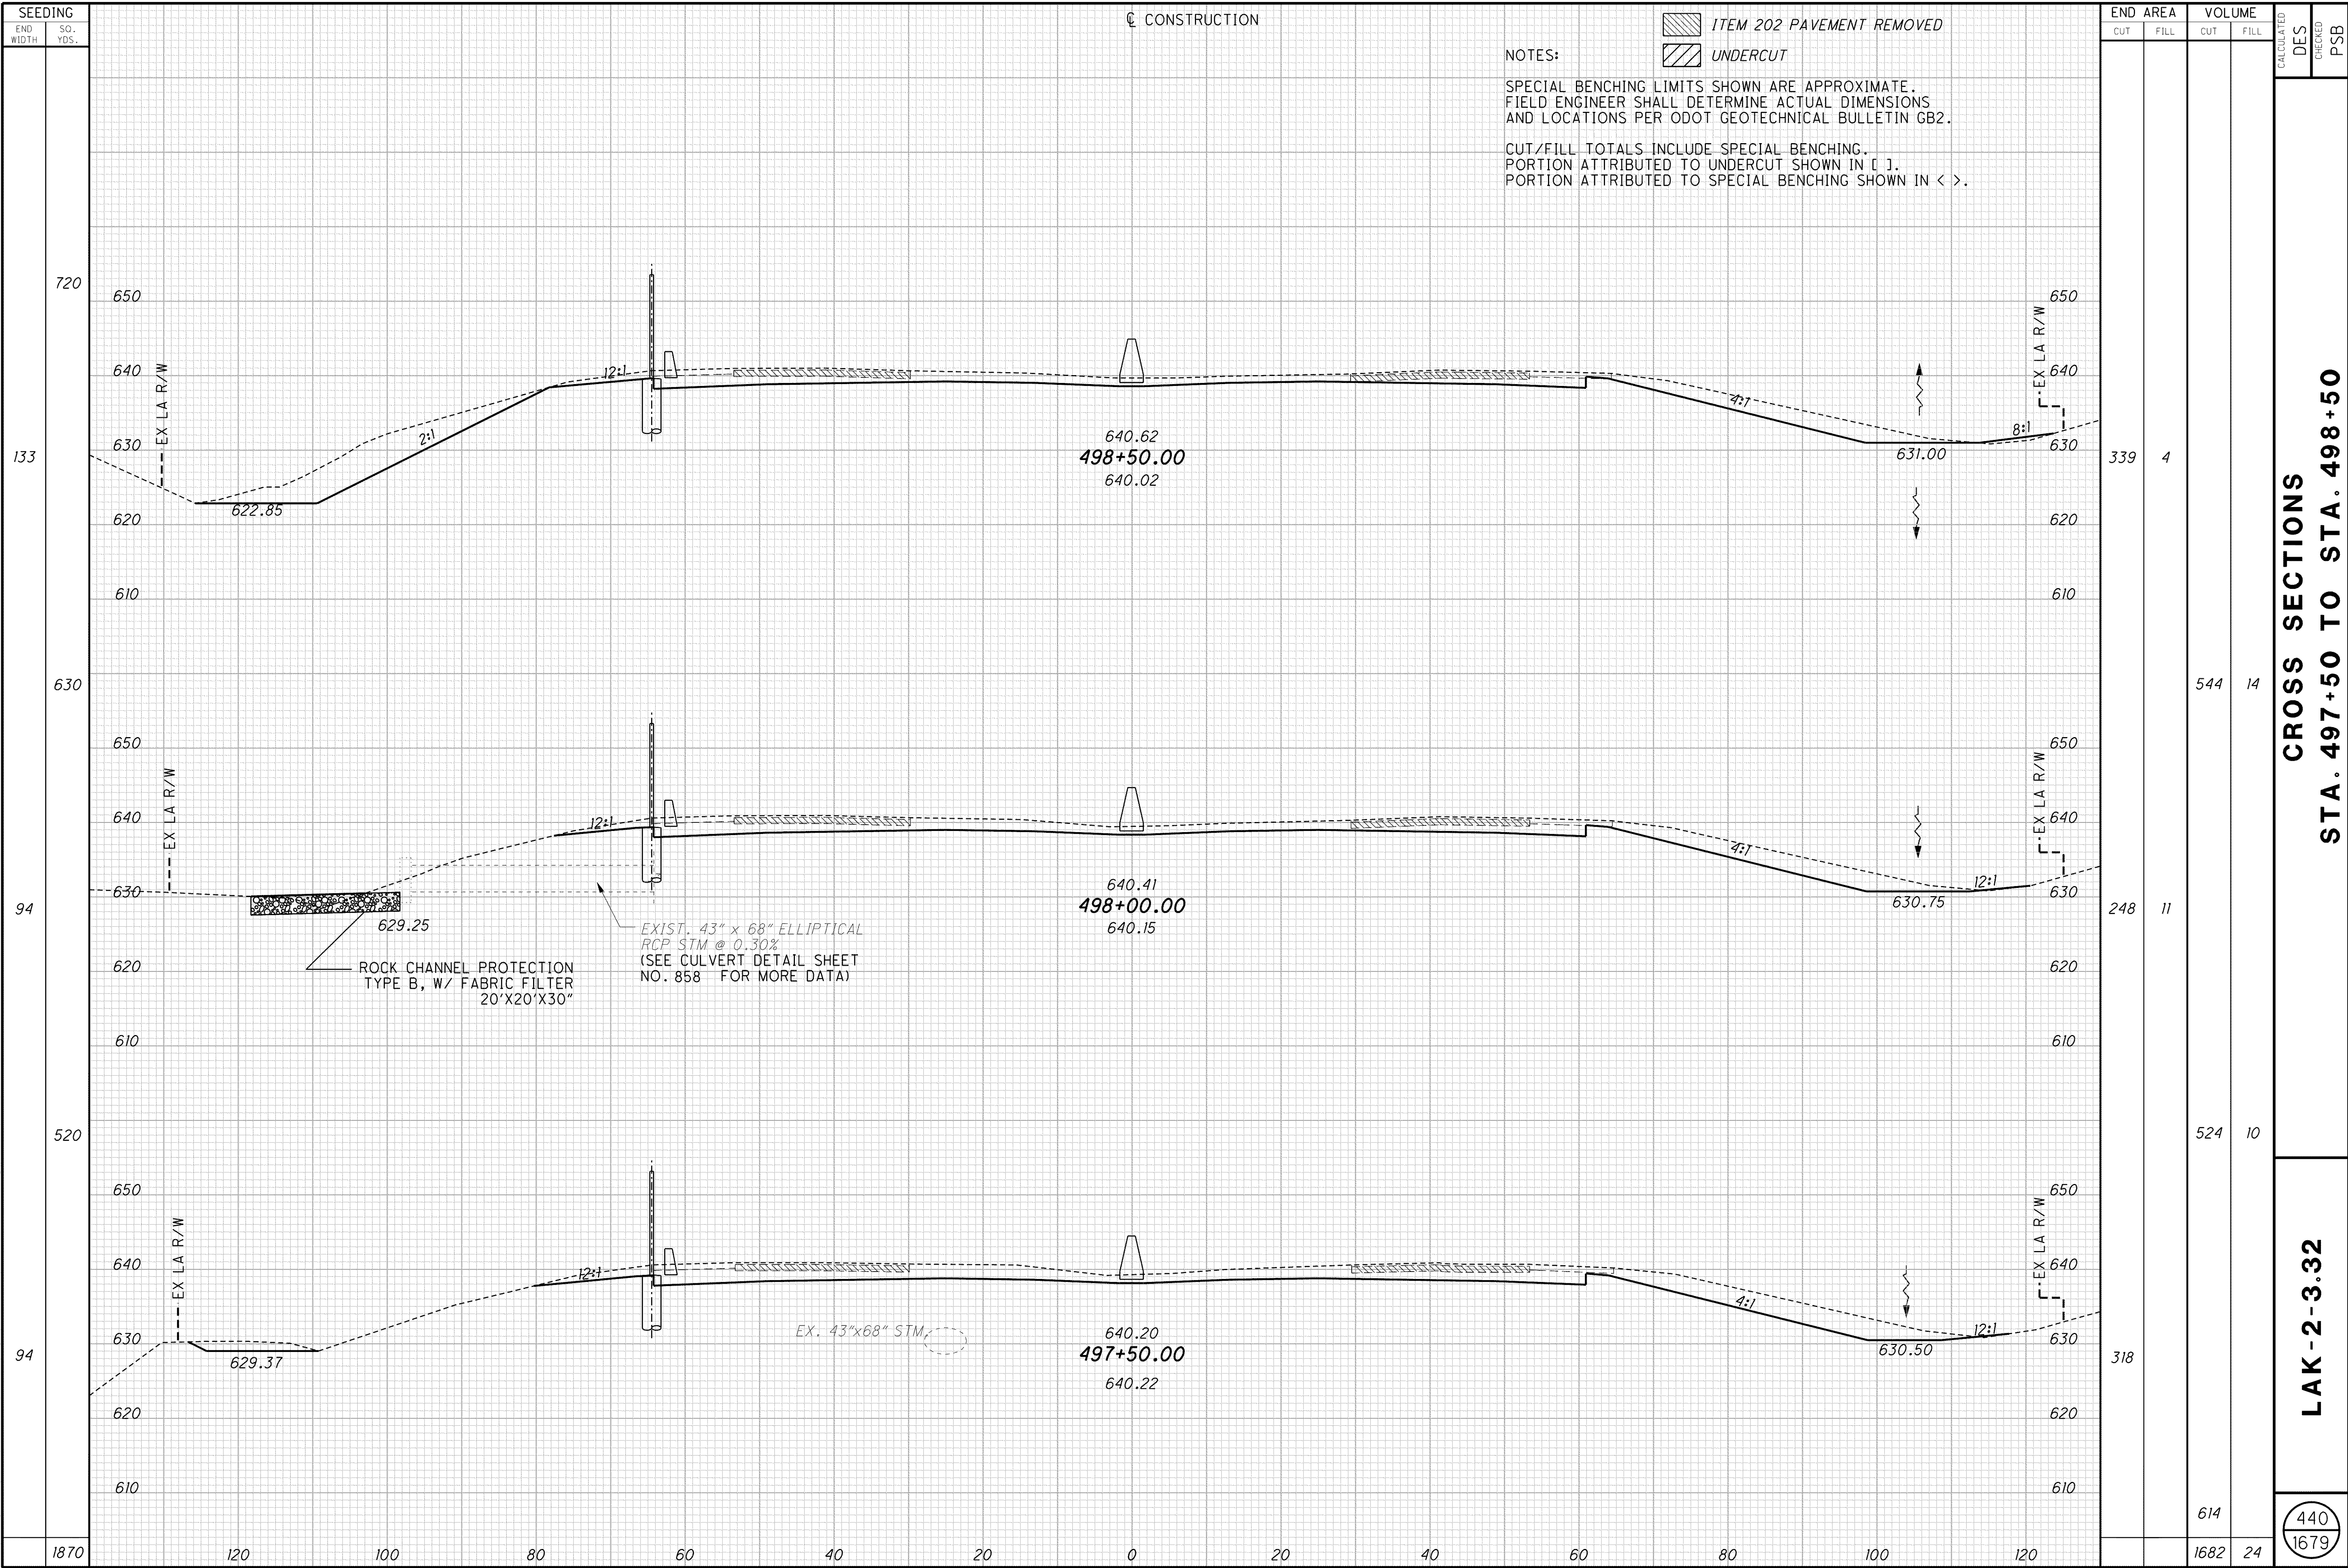

CONSTRUCTION

ITEM 202 PAVEMENT REMOVED  
 UNDERCUT

NOTES:  
 SPECIAL BENCHING LIMITS SHOWN ARE APPROXIMATE.  
 FIELD ENGINEER SHALL DETERMINE ACTUAL DIMENSIONS  
 AND LOCATIONS PER ODOT GEOTECHNICAL BULLETIN GB2.  
 CUT/FILL TOTALS INCLUDE SPECIAL BENCHING.  
 PORTION ATTRIBUTED TO UNDERCUT SHOWN IN [ ].  
 PORTION ATTRIBUTED TO SPECIAL BENCHING SHOWN IN < >.

END AREA	VOLUME	CALCULATED	DES	CHECKED	PSB
339	4				
248	11				
318	10				
614	24				
1682	54				

CROSS SECTIONS  
 STA. 497+50 TO STA. 498+50

LAK-2-3.32

440  
 1679