

SEEDING  
 END WIDTH SQ. YDS.  
 2038

C:\Project\LAK\13486\roadway\sheets\13486xs001.dgn 6/30/2008 10:39:34 AM dshner

CONSTRUCTION

ITEM 202 PAVEMENT REMOVED  
 UNDERCUT

NOTES:

SPECIAL BENCHING LIMITS SHOWN ARE APPROXIMATE.  
 FIELD ENGINEER SHALL DETERMINE ACTUAL DIMENSIONS  
 AND LOCATIONS PER ODOT GEOTECHNICAL BULLETIN GB2.


CUT/FILL TOTALS INCLUDE SPECIAL BENCHING.  
 PORTION ATTRIBUTED TO UNDERCUT SHOWN IN [ ].  
 PORTION ATTRIBUTED TO SPECIAL BENCHING SHOWN IN < >.

END AREA	VOLUME		CALCULATED	DES	CHECKED	PSB
	CUT	FILL				
348						
317	1		1			
302	3		4			
570	6	573	4			
1759	11	616	1			

CROSS SECTIONS  
 STA. 508+00 TO STA. 509+00

LAK-2-3.32

447  
 1679

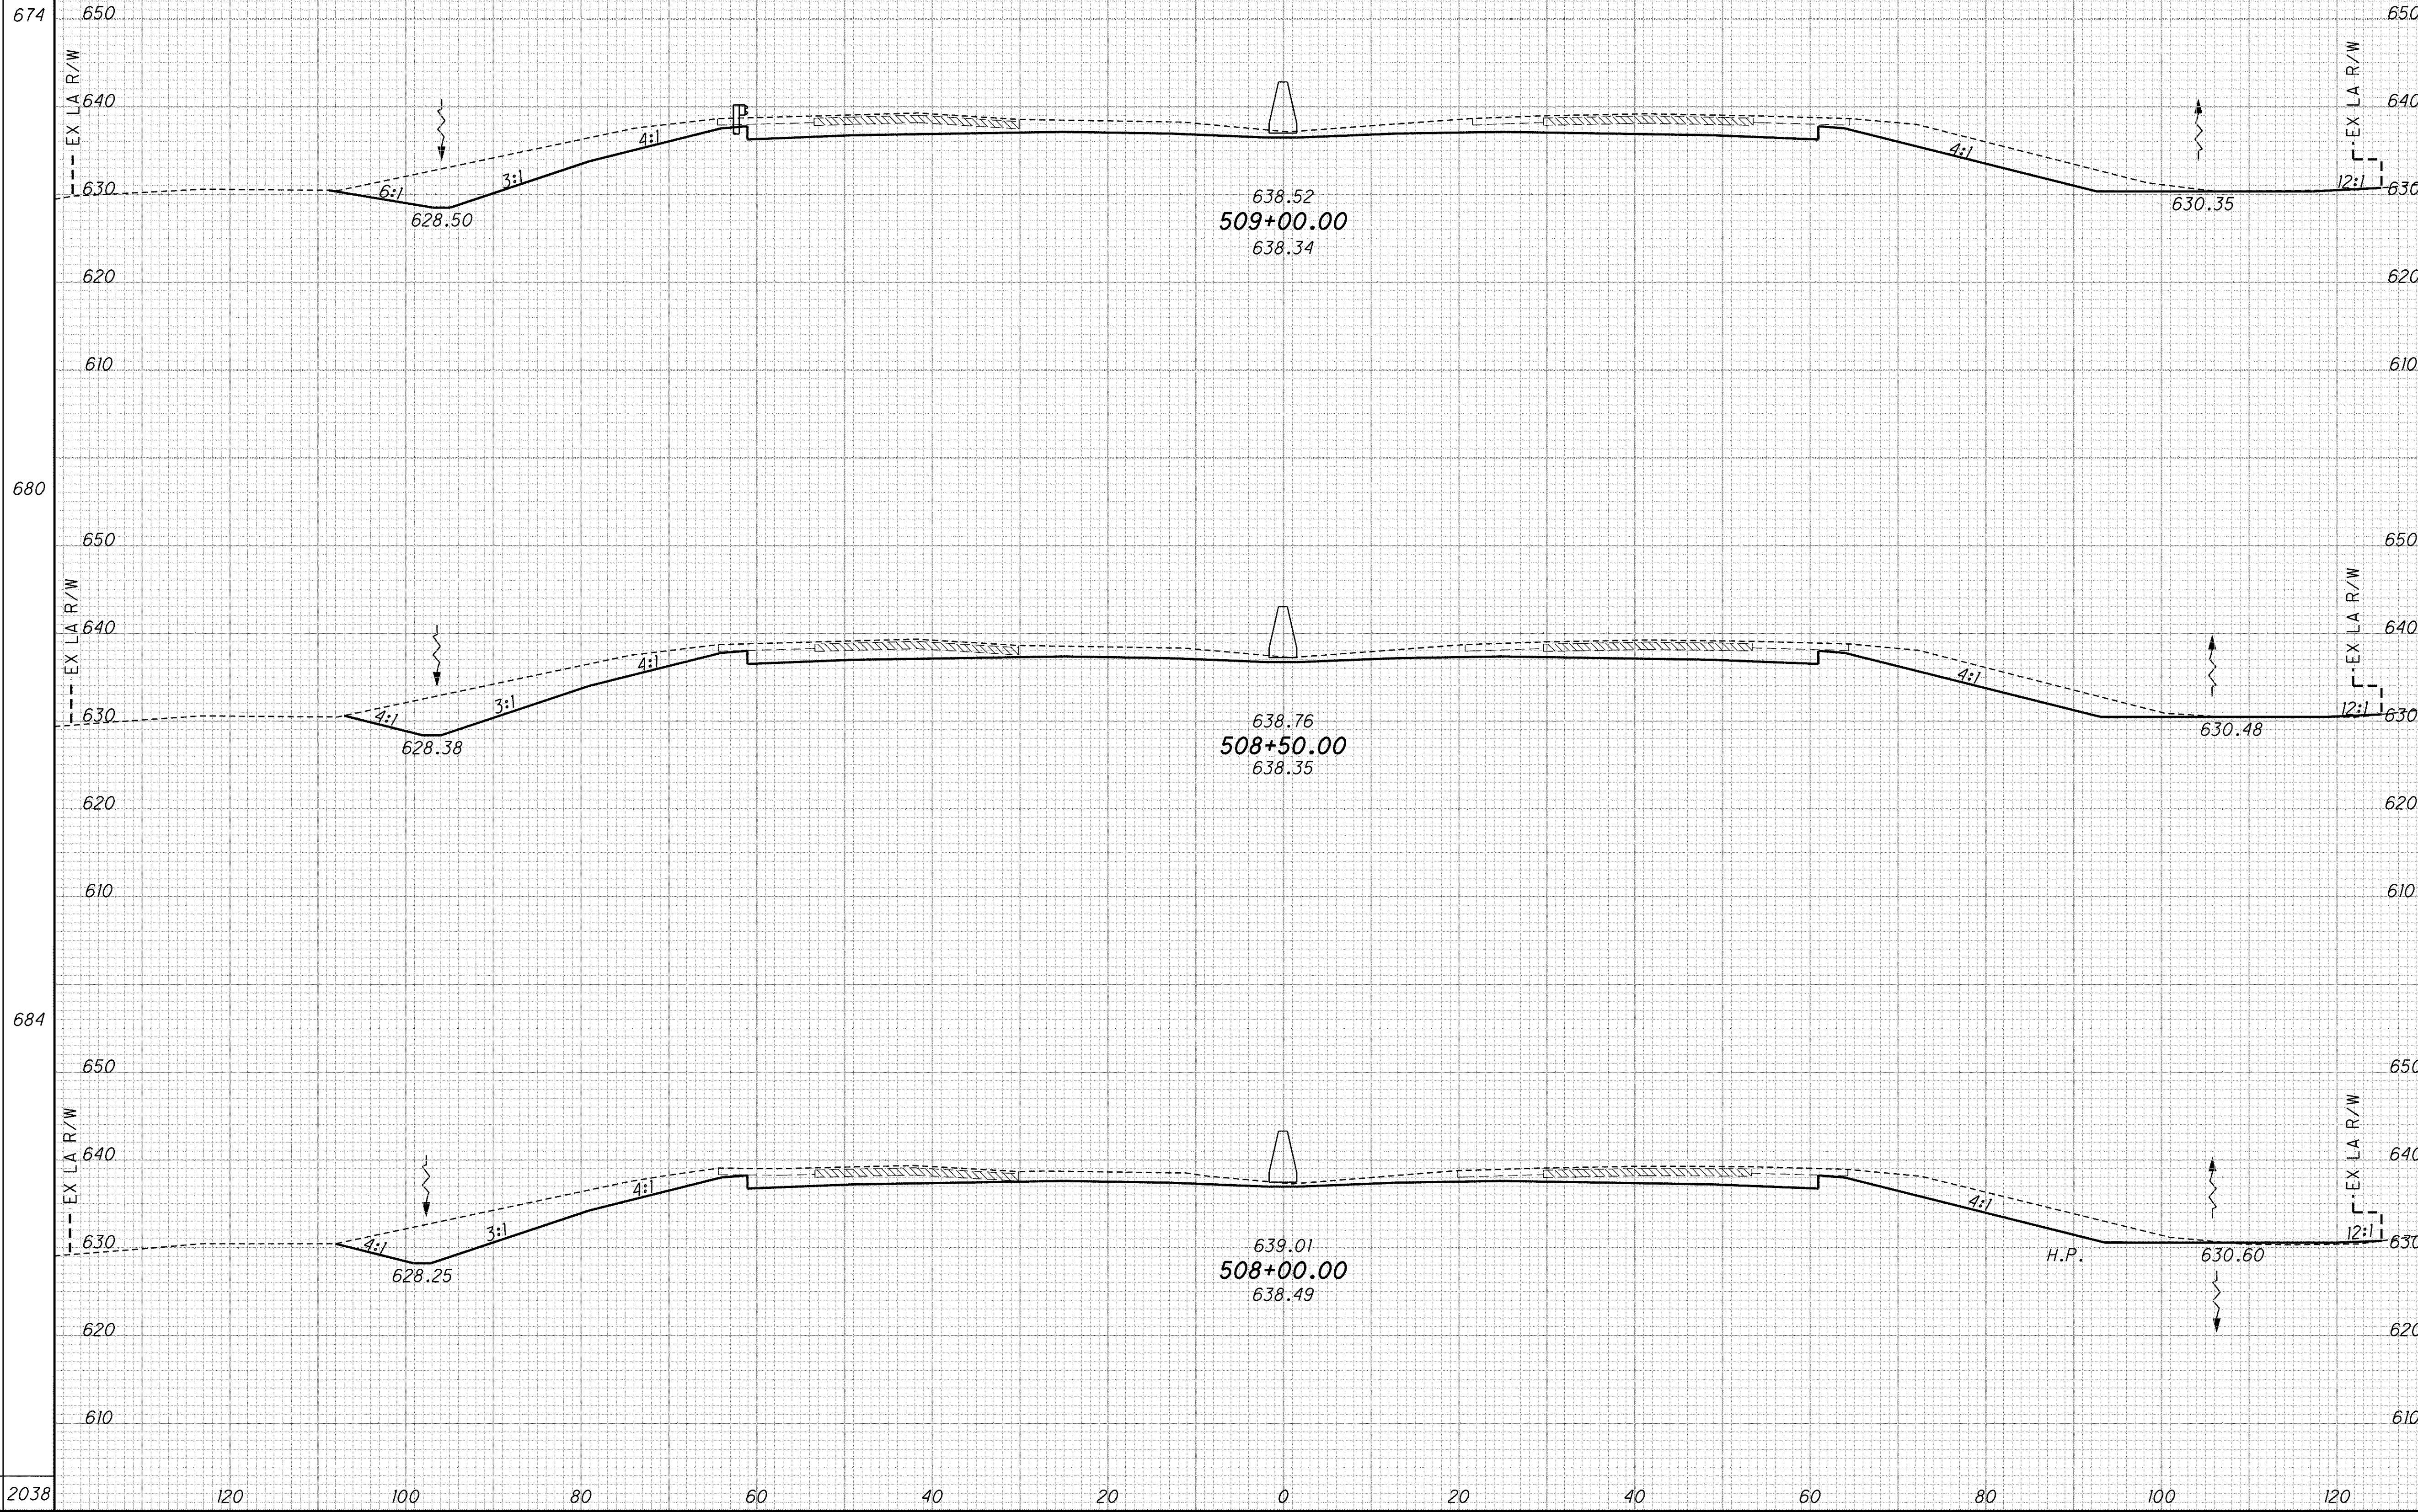

120 100 80 60 40 20 0 20 40 60 80 100 120