


\\Akrn01\Data\Civil\2004108\00\13486\roadway\sheets\13486XS5002.DGN 6/16/2008 2:15:25 PM mmoellendick

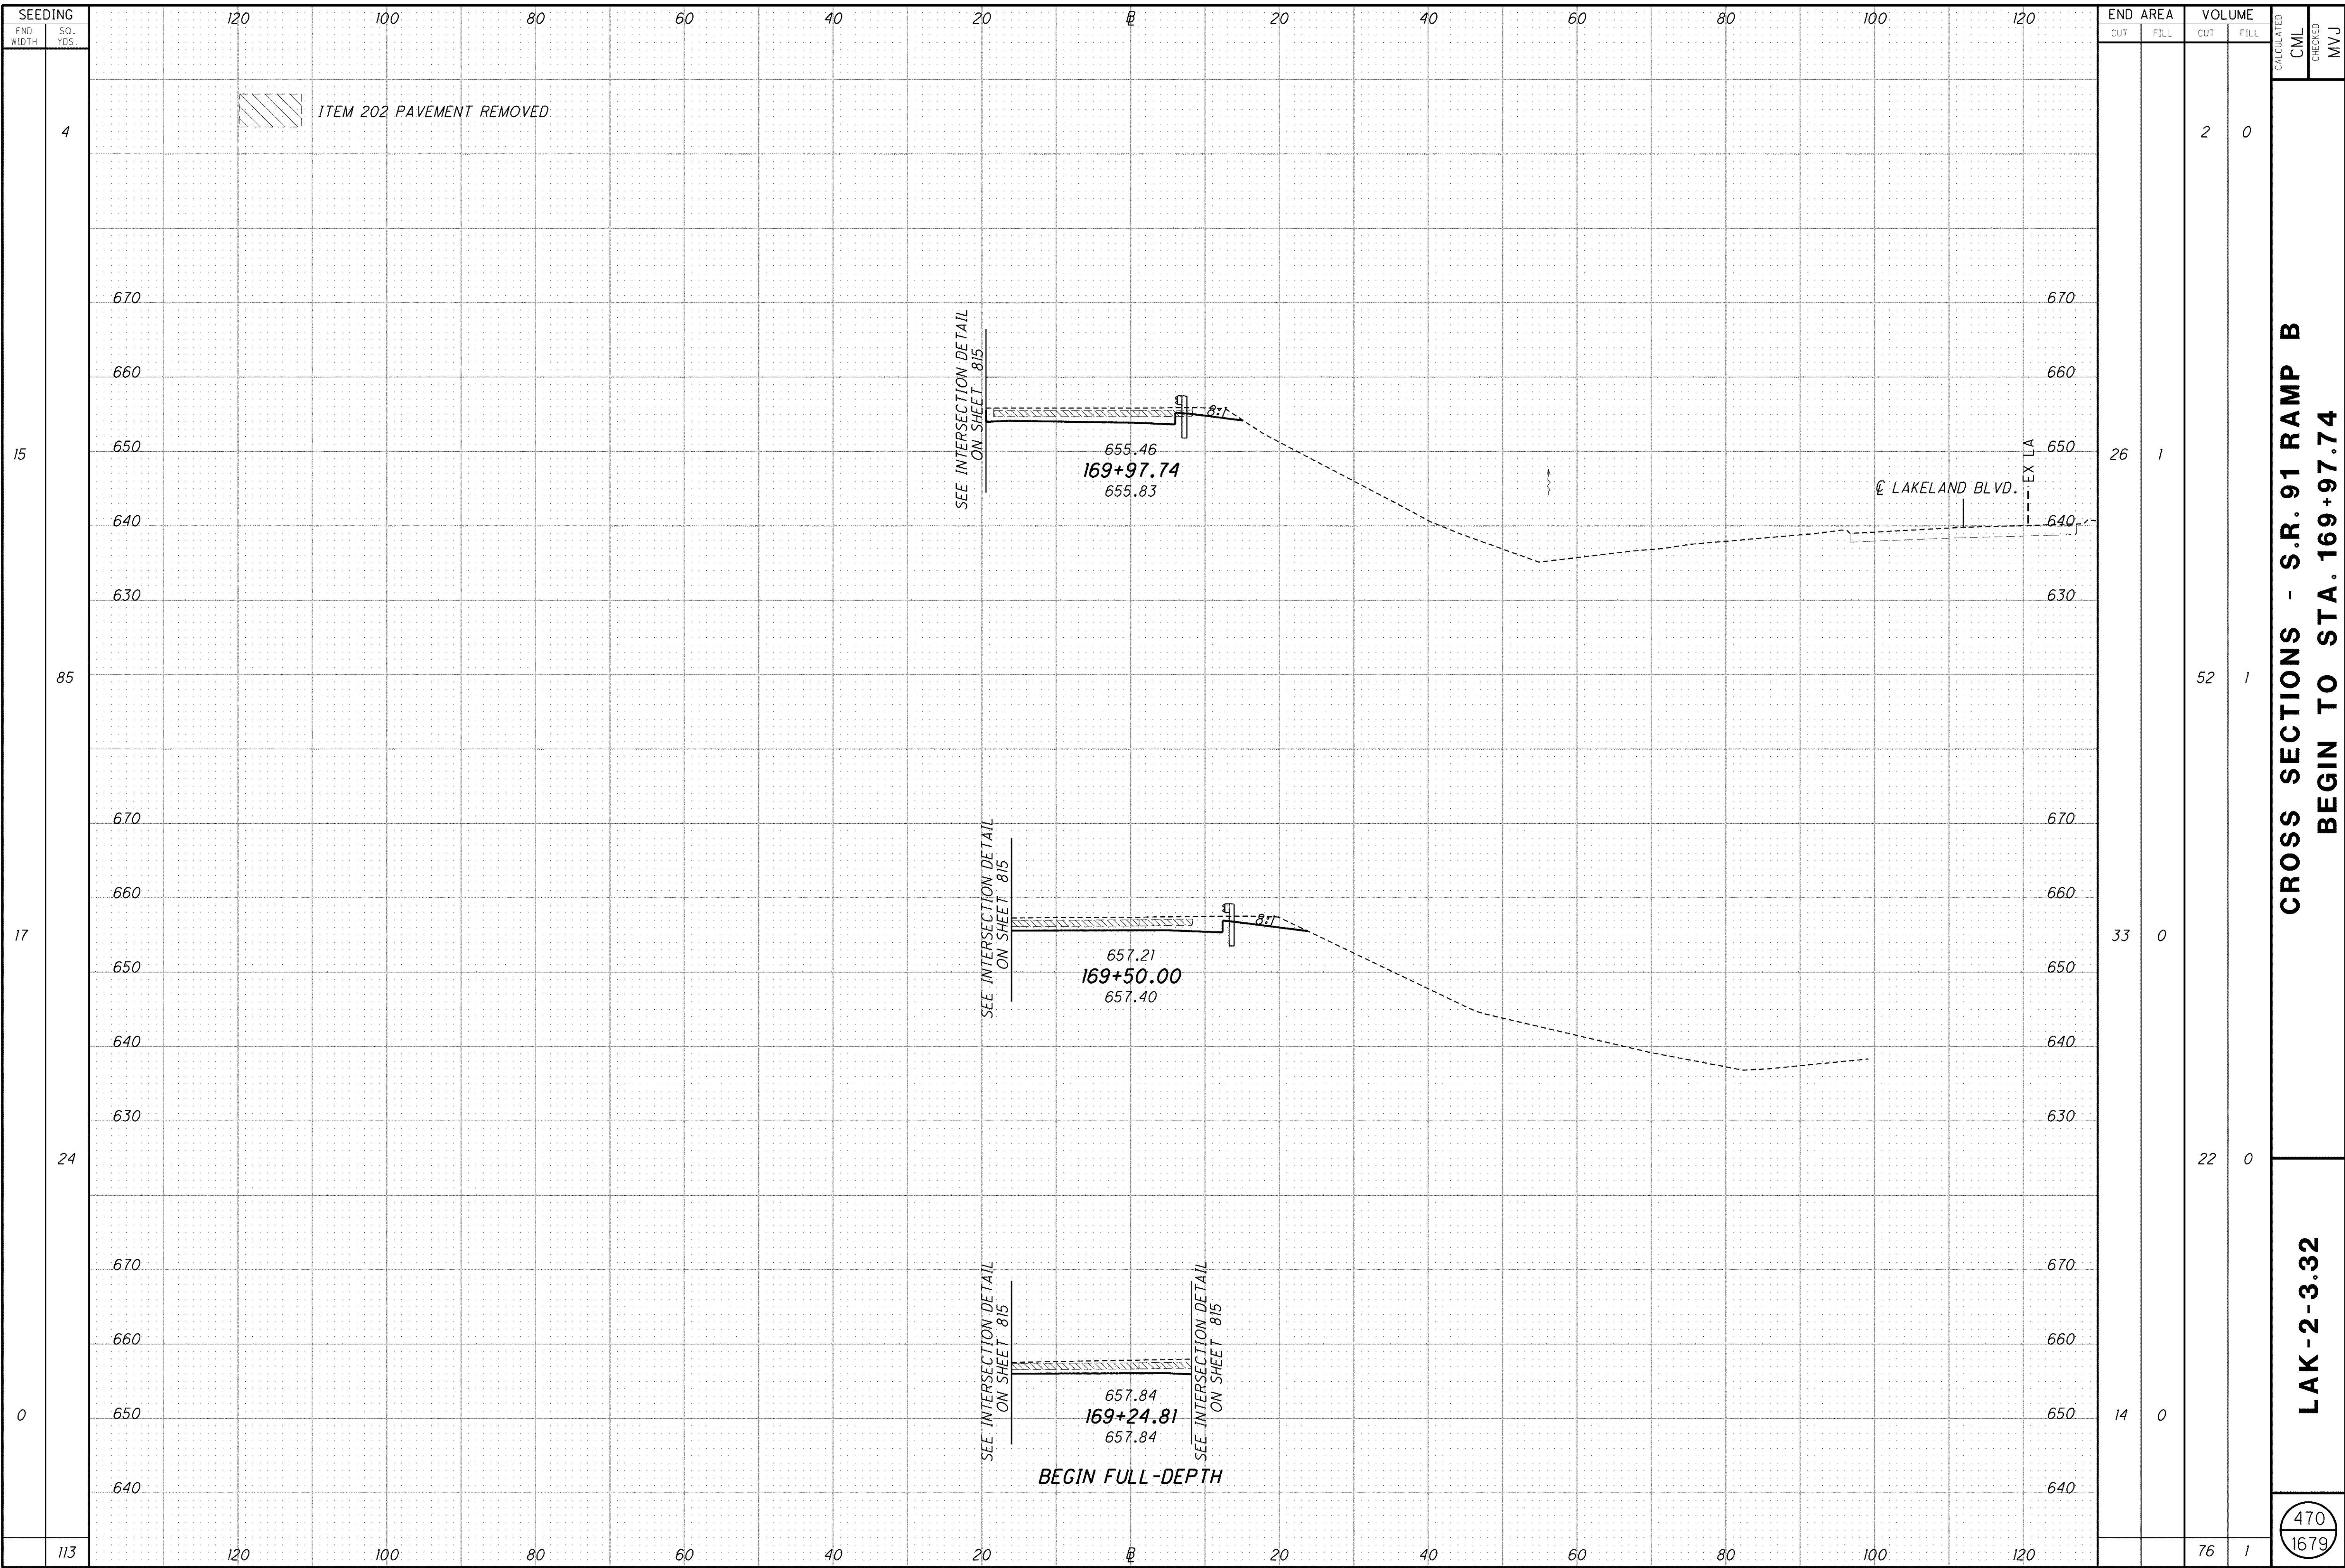

**CROSS SECTIONS - S.R. 91 RAMP B
BEGIN TO STA. 169+97.74**

LAK-2-3.32

470
1679