


\\Akrn01\Data\Civil\2004108\00\13486\roadway\sheets\13486XS002.DGN 6/16/2008 2:17:31 PM mmoellendick

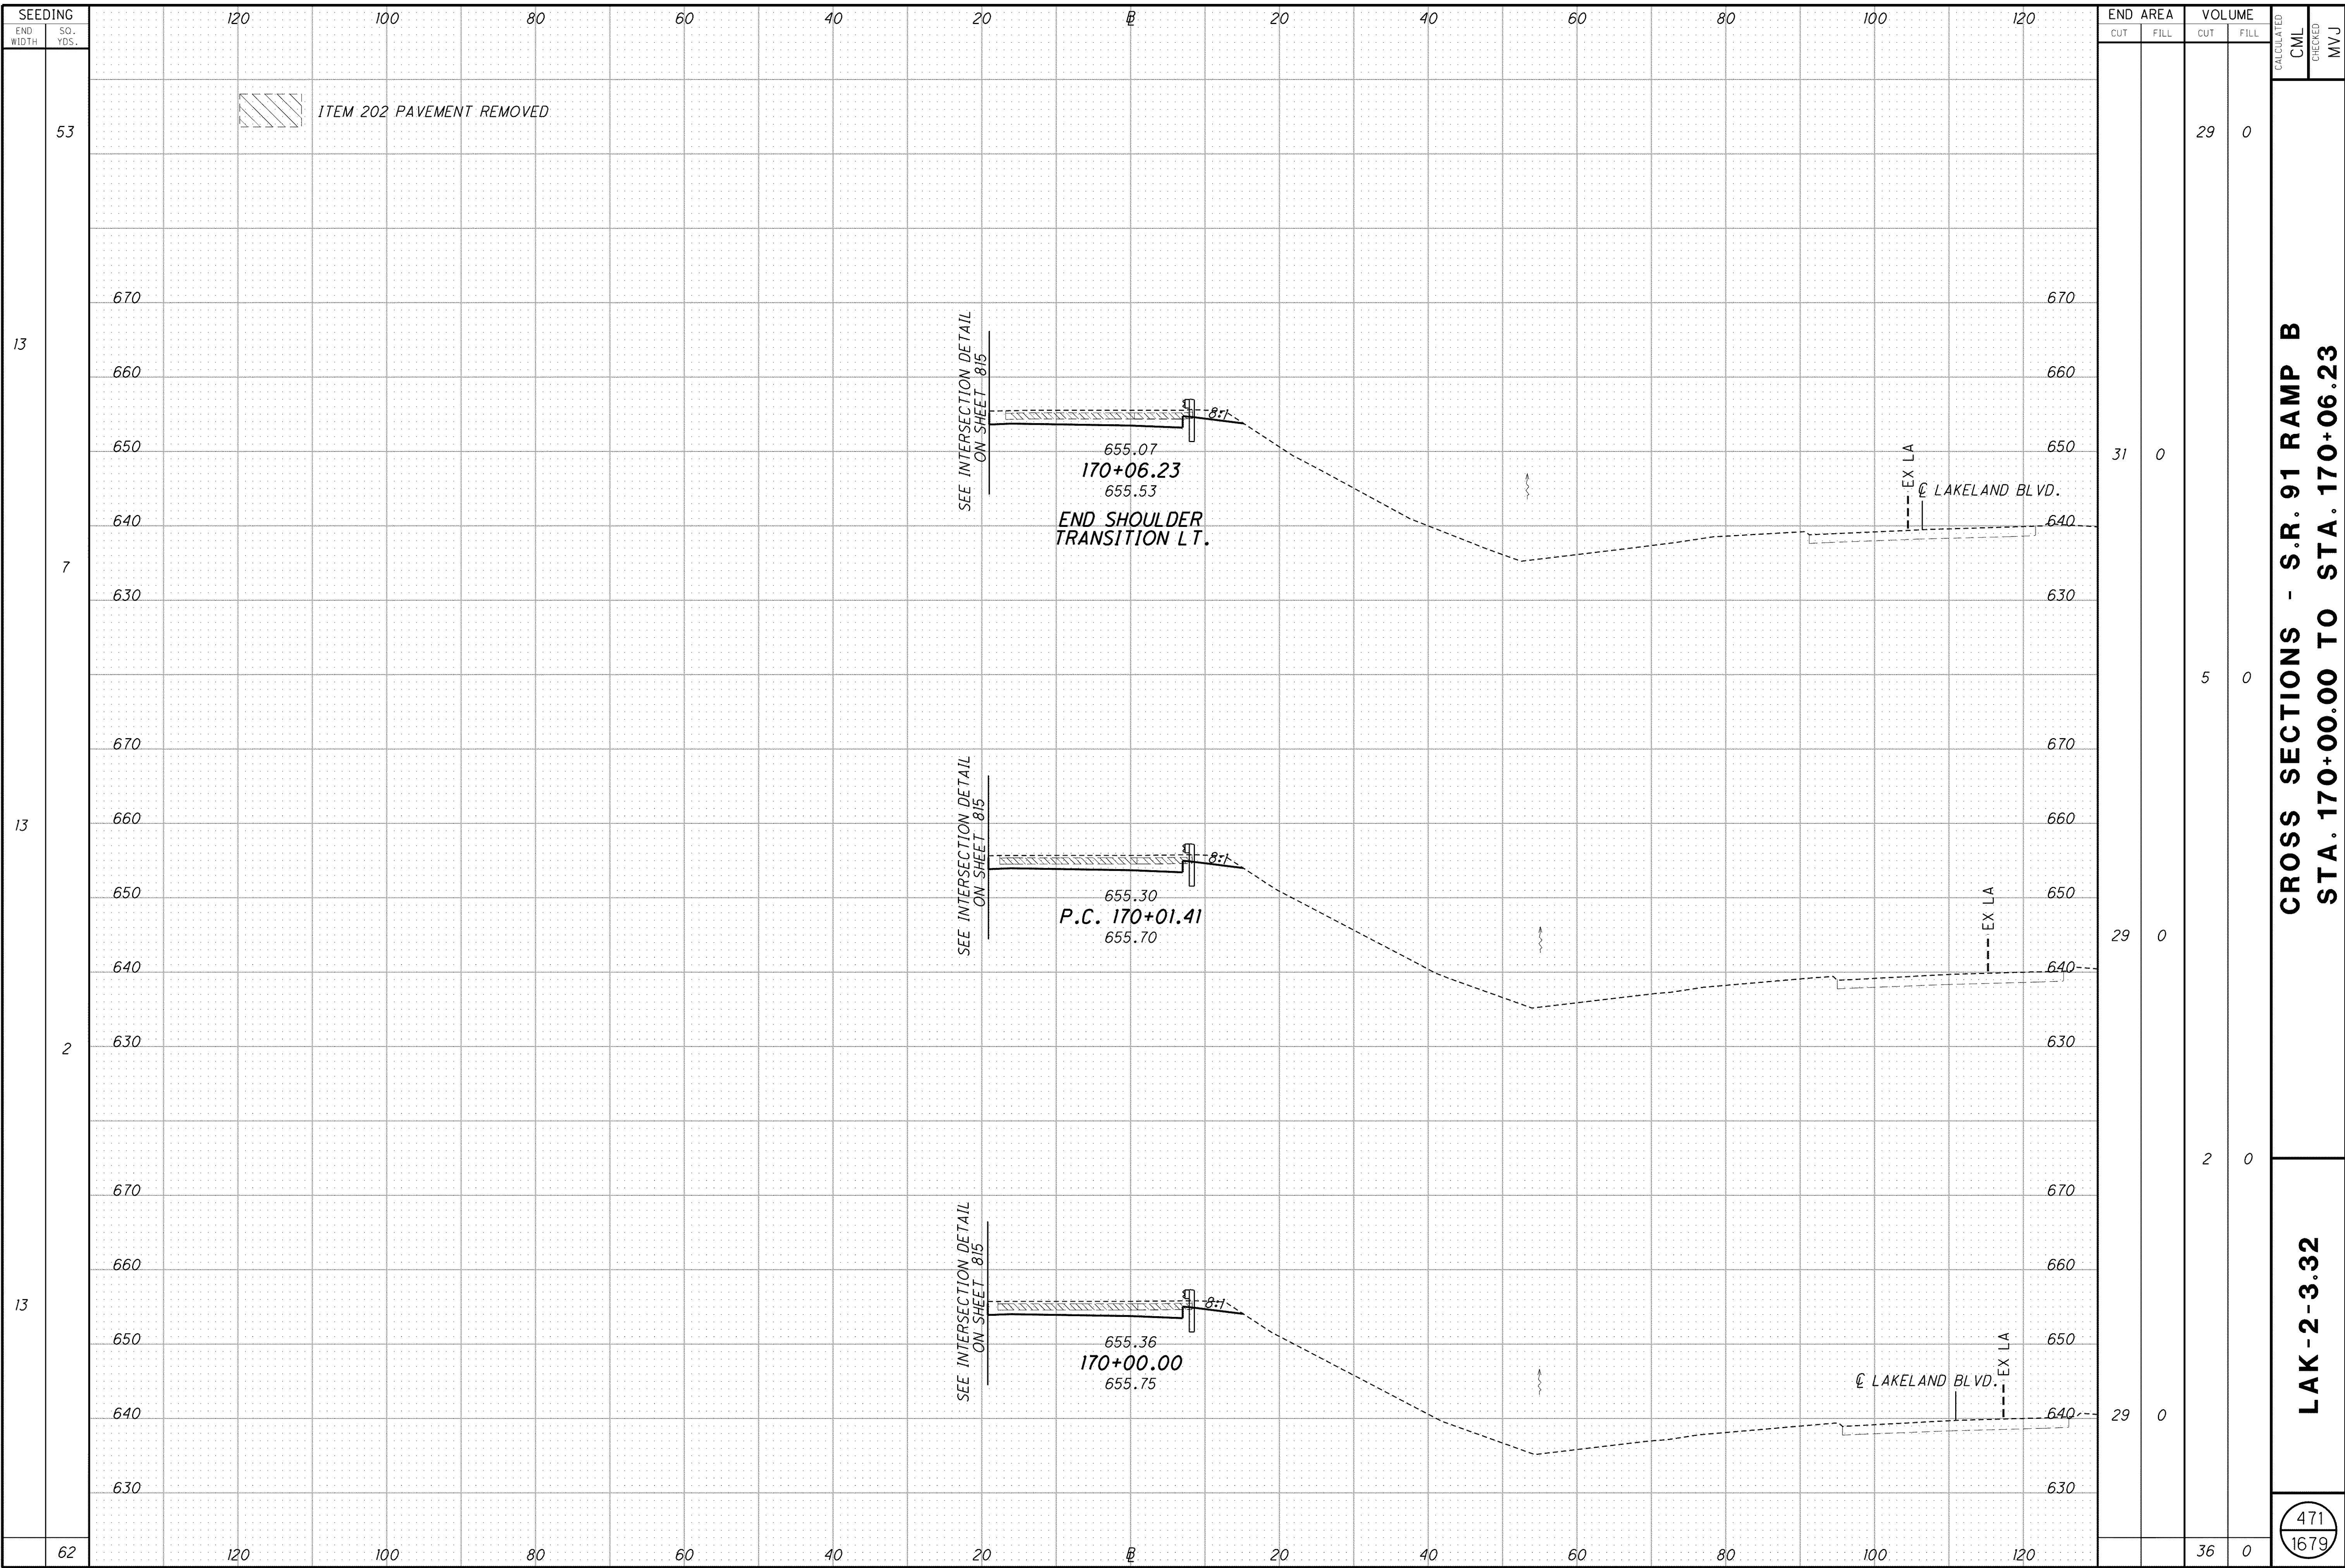

**CROSS SECTIONS - S.R. 91 RAMP B
STA. 170+00.00 TO STA. 170+06.23**

LAK - 2 - 3.32

CALCULATED CML	471
CHECKED MVJ	1679