


\\Akrn01\Data\Civil\2004108\00\13486\roadway\sheets\13486XS5002.DGN 6/16/2008 2:18:12 PM mmoellendick

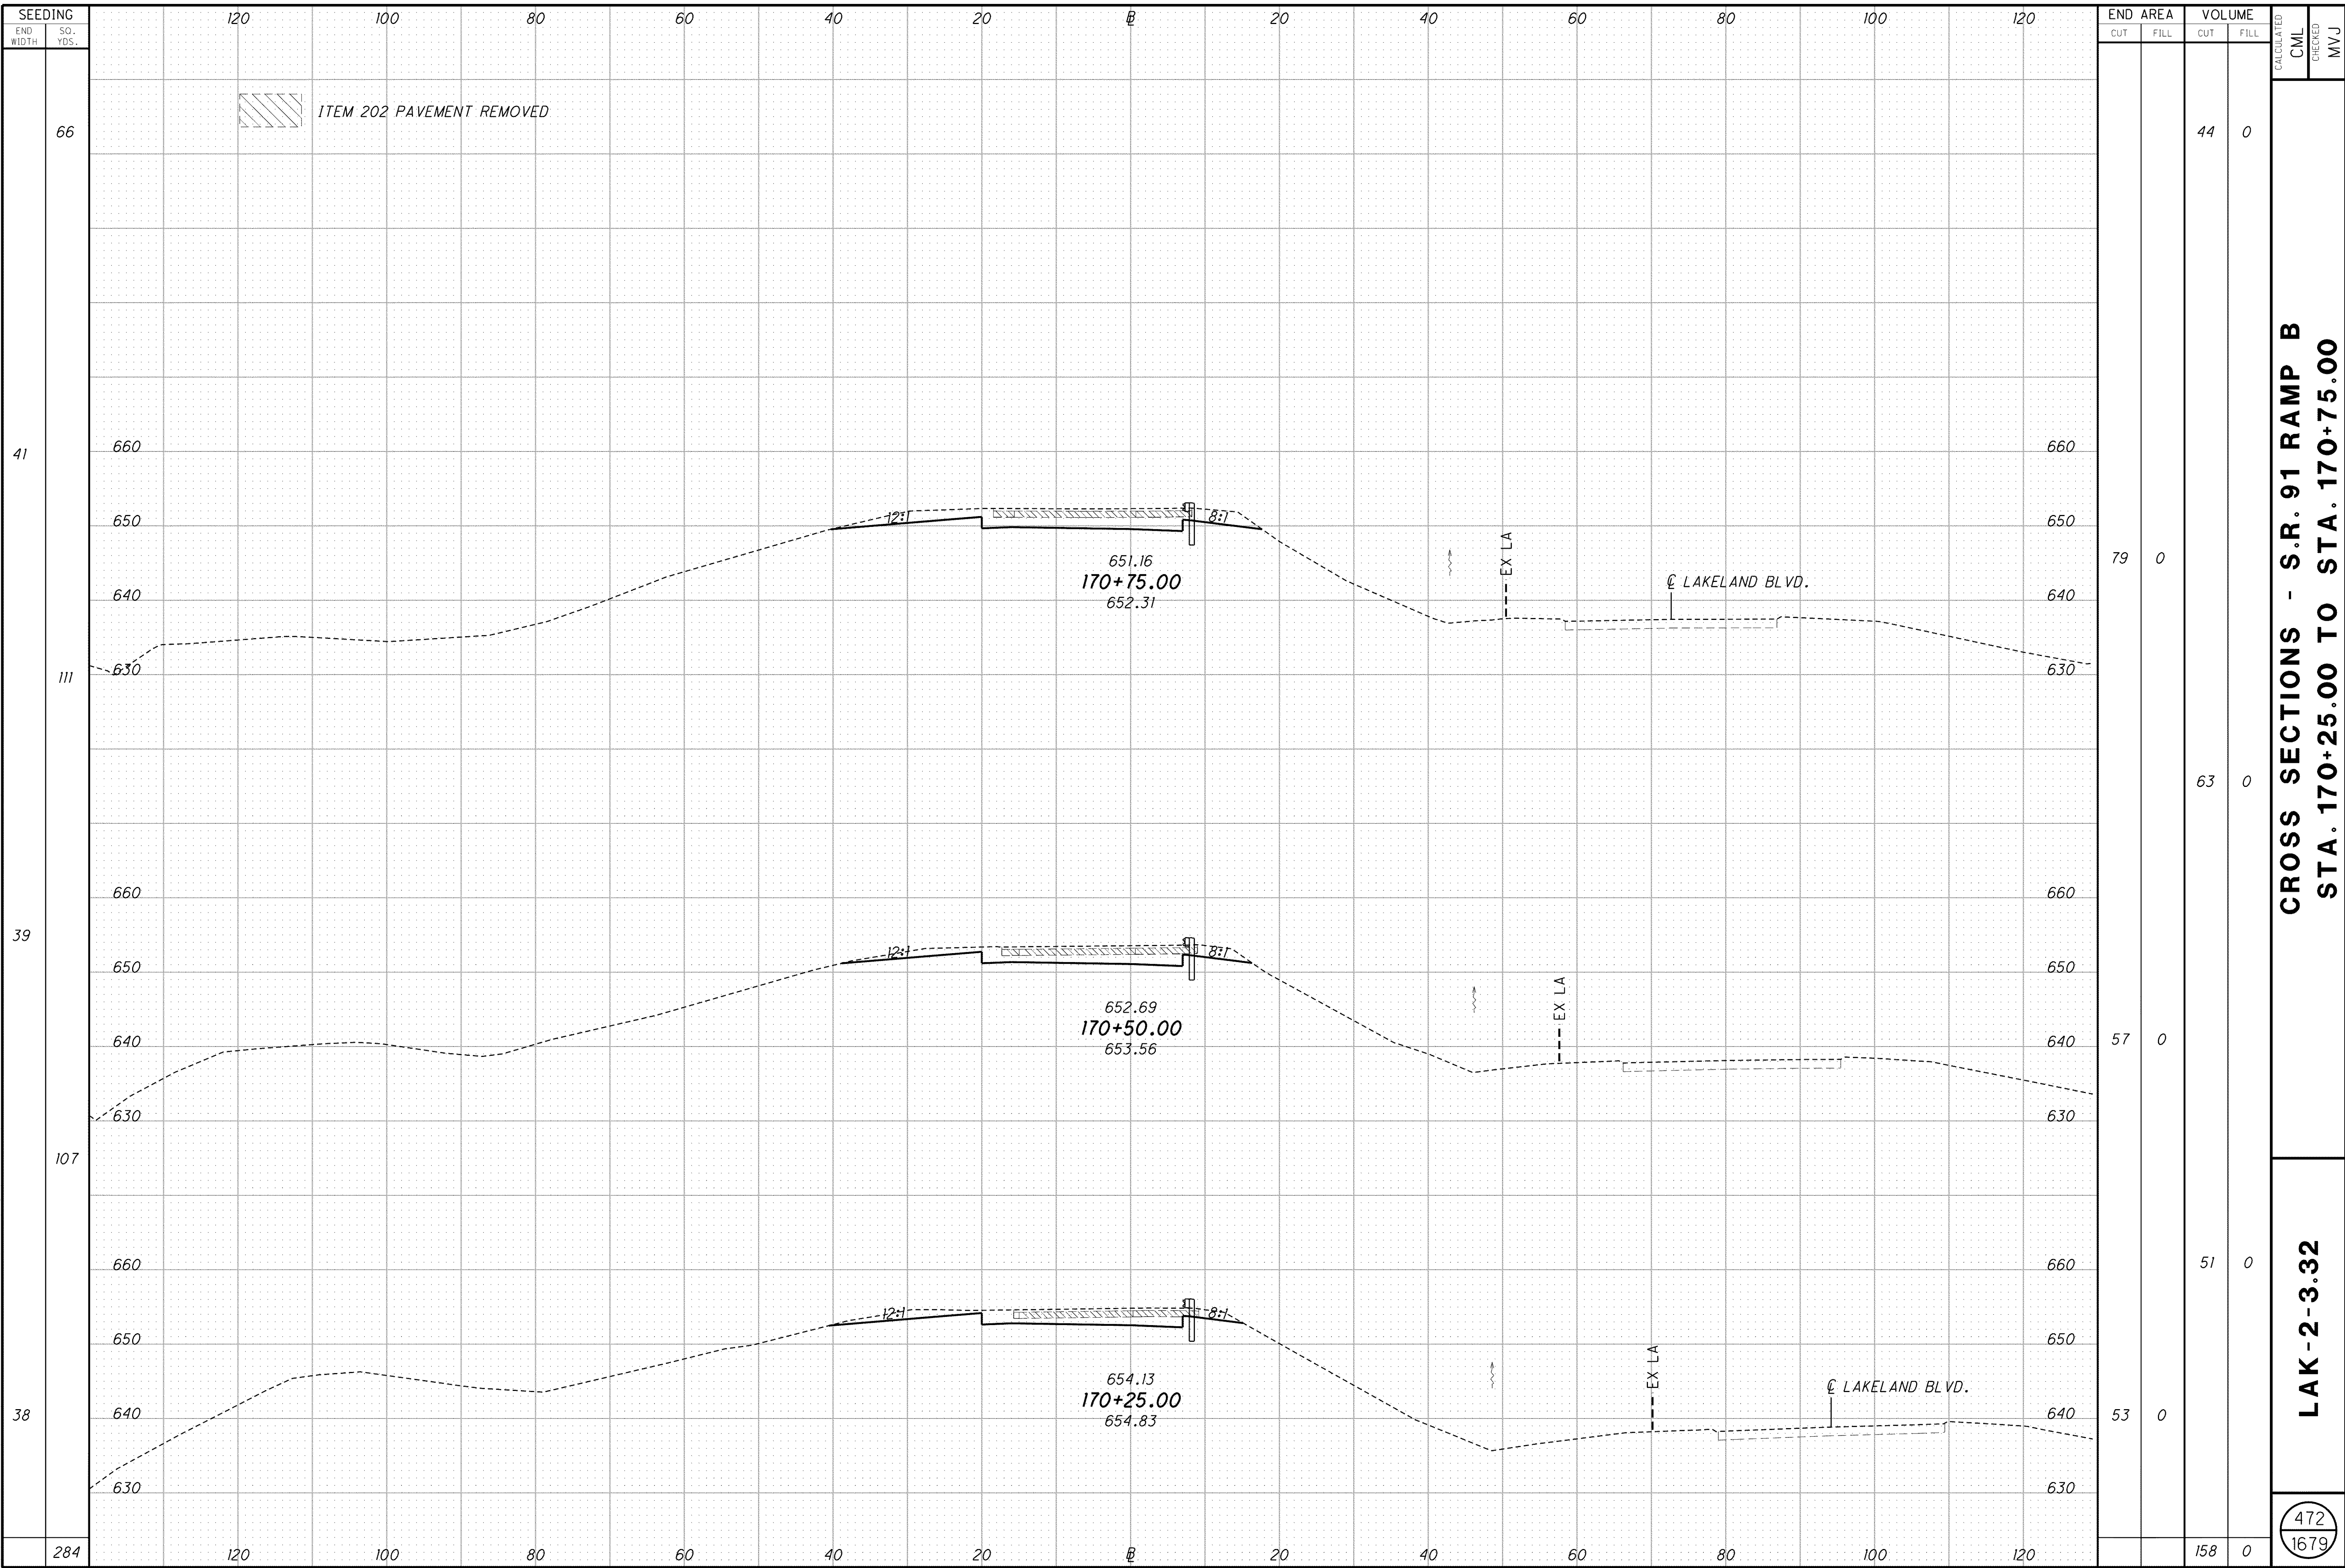

**CROSS SECTIONS - S.R. 91 RAMP B
STA. 170+25.00 TO STA. 170+75.00**

LAK-2-3.32

472
1679