


C:\Project\lak\roadway\sheets\13486XSL_SR640.dgn 7/9/2008 4:10:23 PM pberdis

SR 640 (VINE ST.)

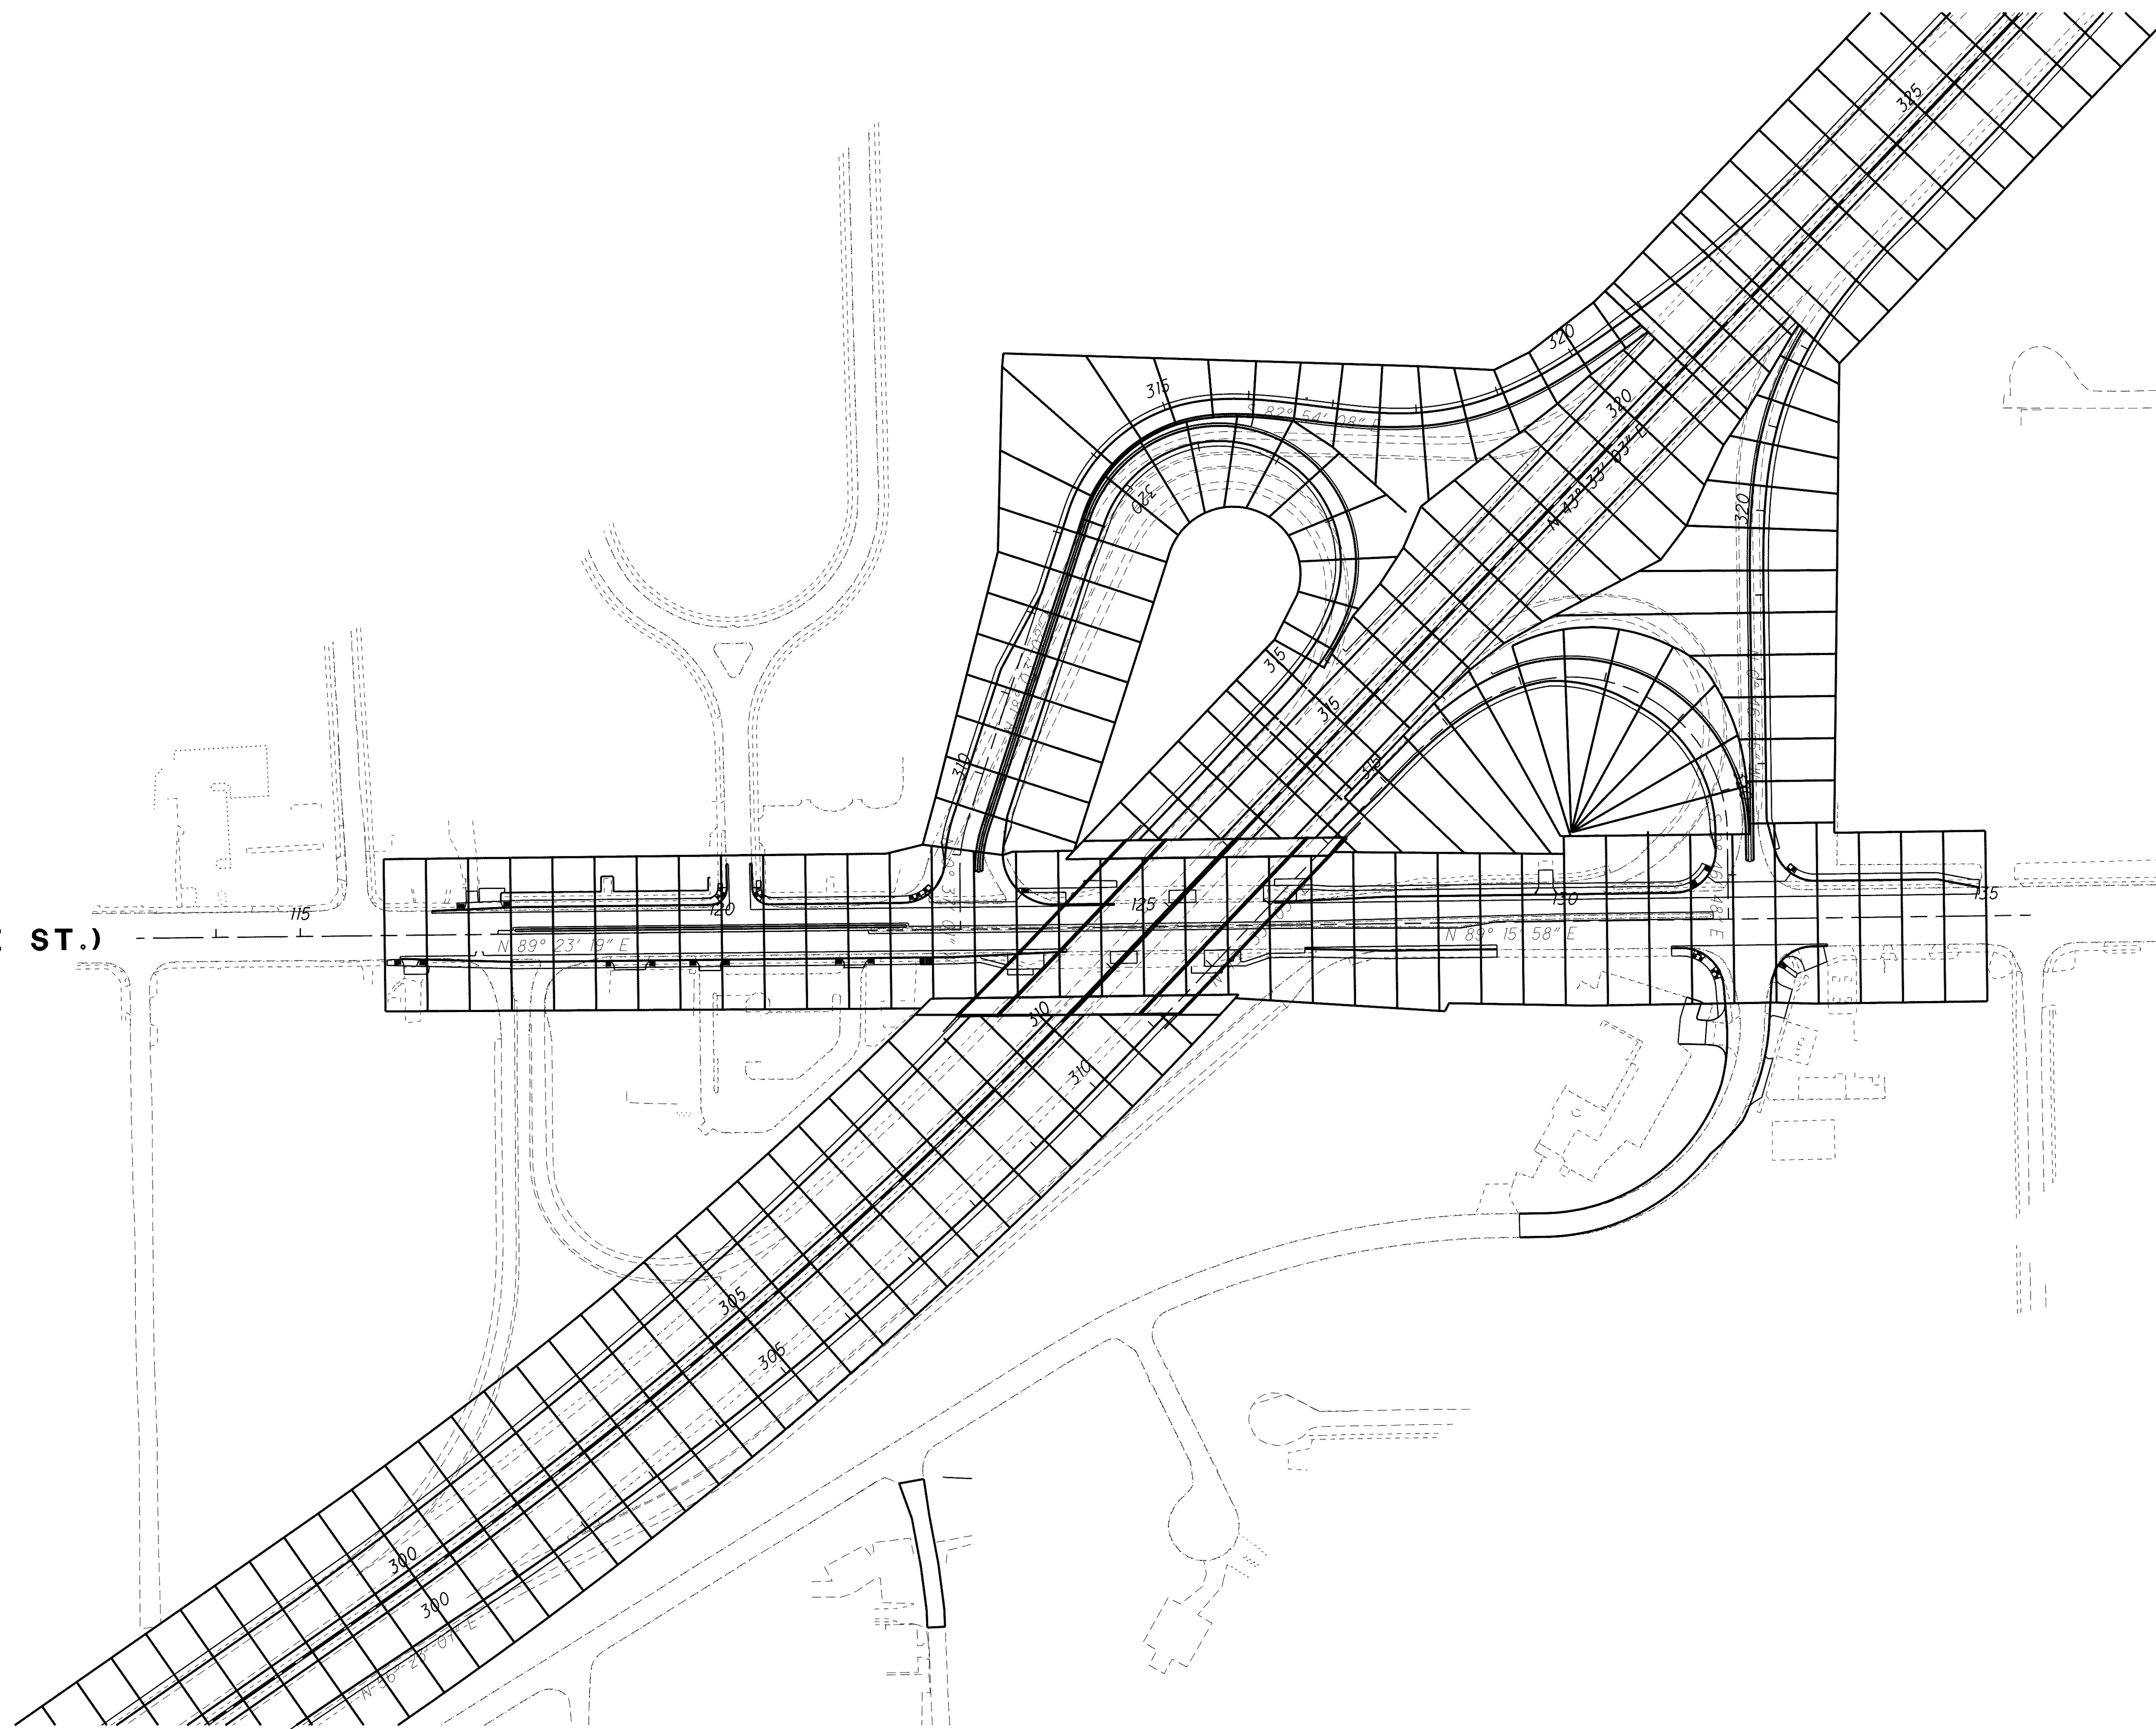

CALCULATED: AGH
CHECKED: PB

HORIZONTAL SCALE IN FEET

VINE STREET CROSS SECTION LAYOUT

LAK - 2 - 3.32

483A
1679