


j:\LAK\13486\roadway\sheet\13486XS\_640A.dgn 03-JUL-2008 1:33PM lintr

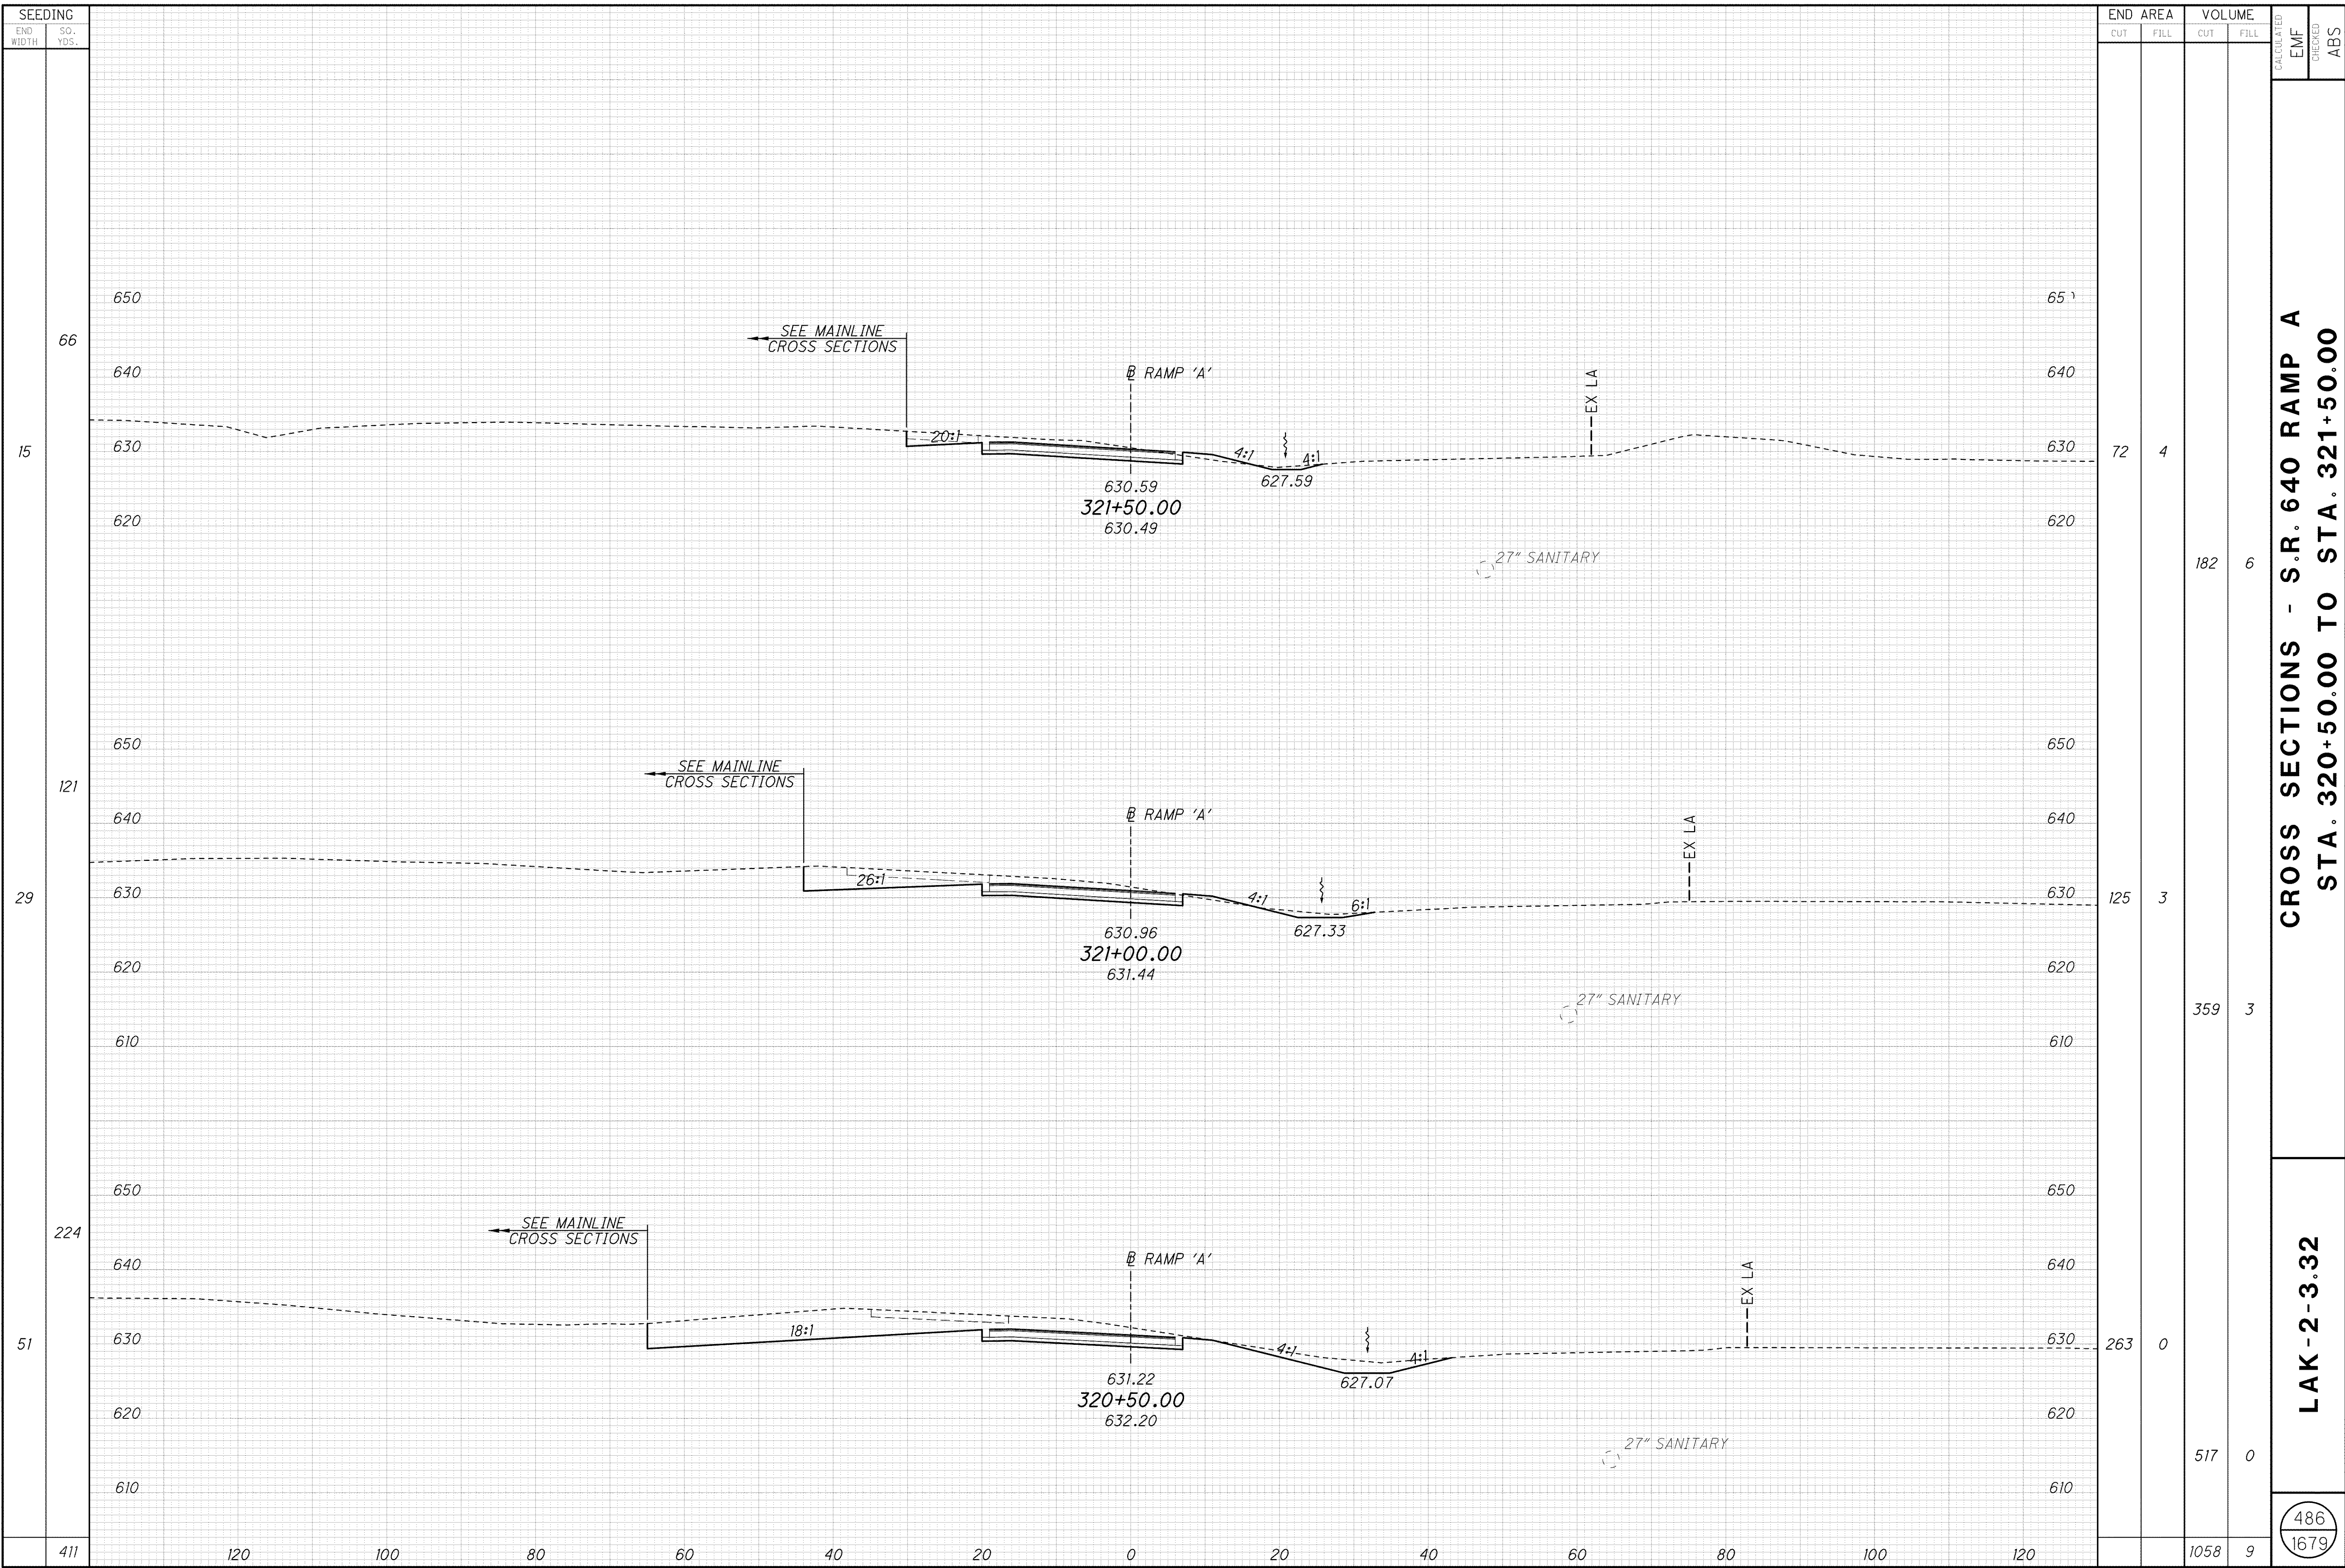

SEEDING	
END WIDTH	SO. YDS.
66	15
121	29
224	51
411	

END AREA		VOLUME		CALCULATED EMF	CHECKED ABS
CUT	FILL	CUT	FILL		
72	4	182	6		
125	3	359	3		
263	0	517	0		
		1058	9		

**CROSS SECTIONS - S.R. 640 RAMP A  
STA. 320+50.00 TO STA. 321+50.00**

**LAK-2-3.32**

486  
1679