


C:\Project\lak\13486\roadway\sheets\13486XS_640D.dgn 7/9/2008 4:17:03 PM pberdis

SEEDING	
END WIDTH	SQ. YDS.
2000	

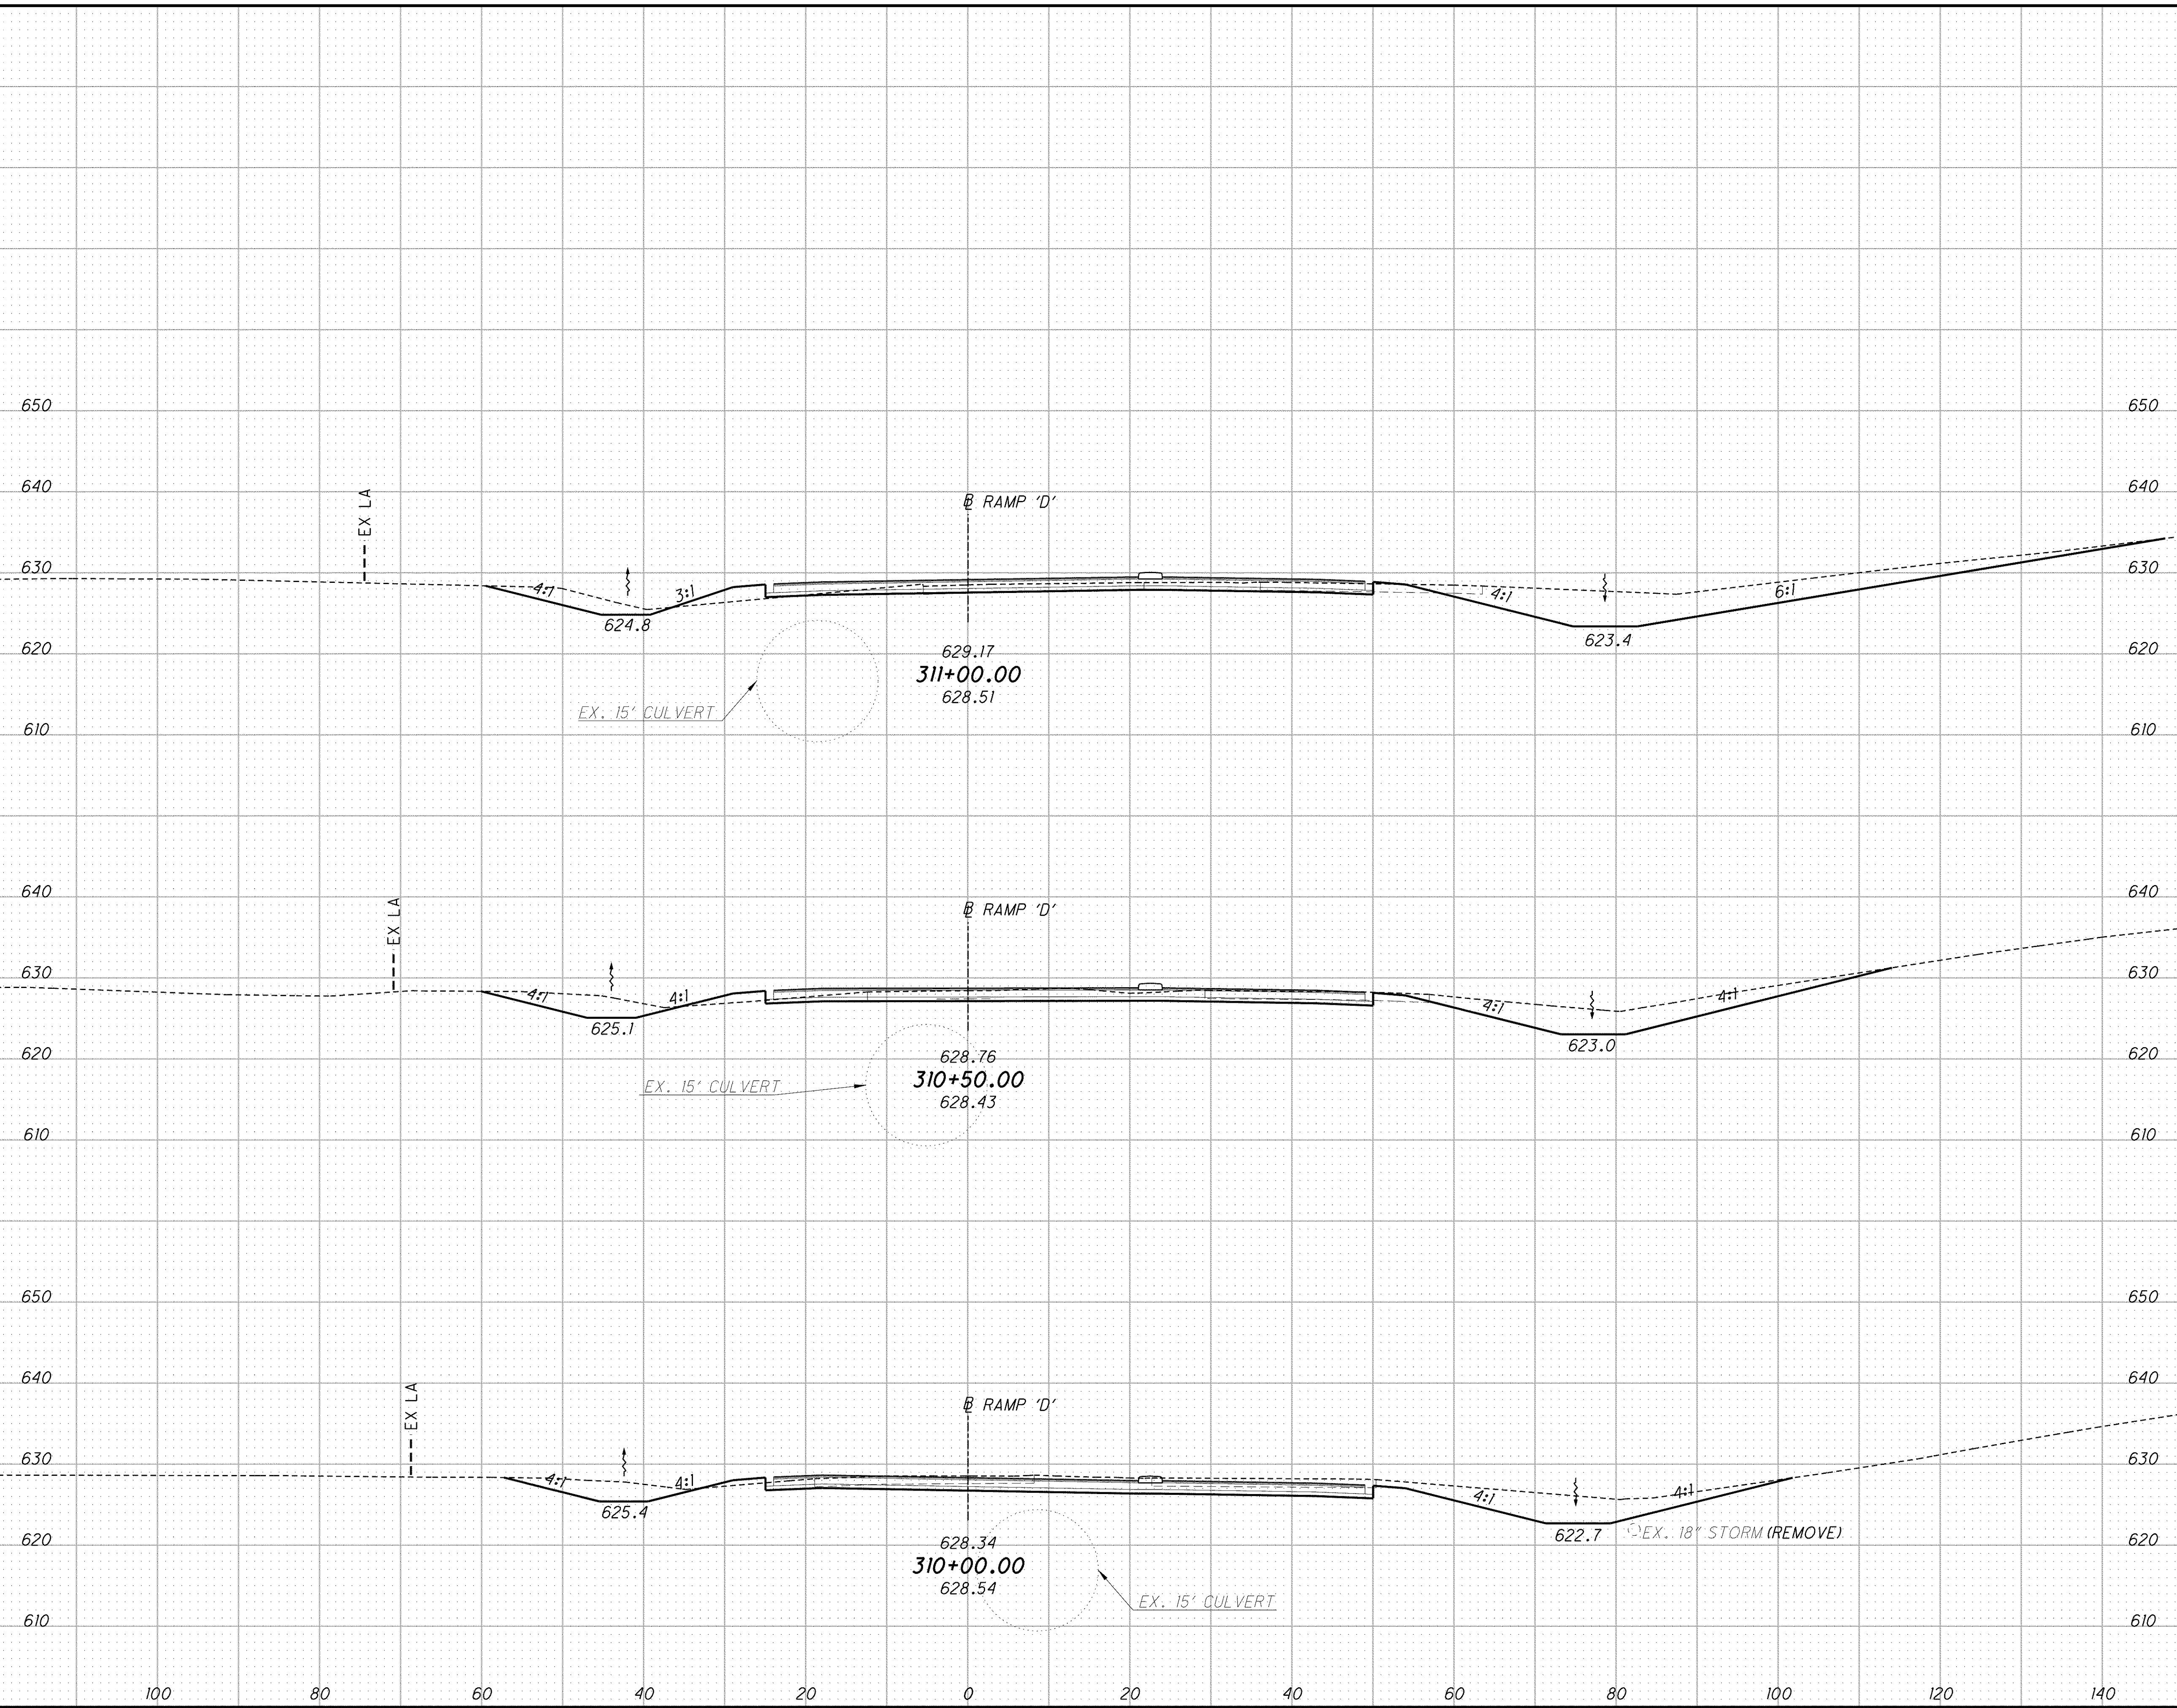

END AREA		VOLUME	
CUT	FILL	CUT	FILL
345	15	547	26
246	13	477	16
269	4	616	4
		1640	46

CALCULATED	CHECKED
EMF	ABS

**CROSS SECTIONS - S.R. 640 RAMP D
STA. 310+00.00 TO STA. 311+00.00**

LAK-2-3.32

492
1679