


j:\LAK\13486\roadway\sheet\13486XS_640D.dgn 03-JUL-2008 1:36PM lintrn

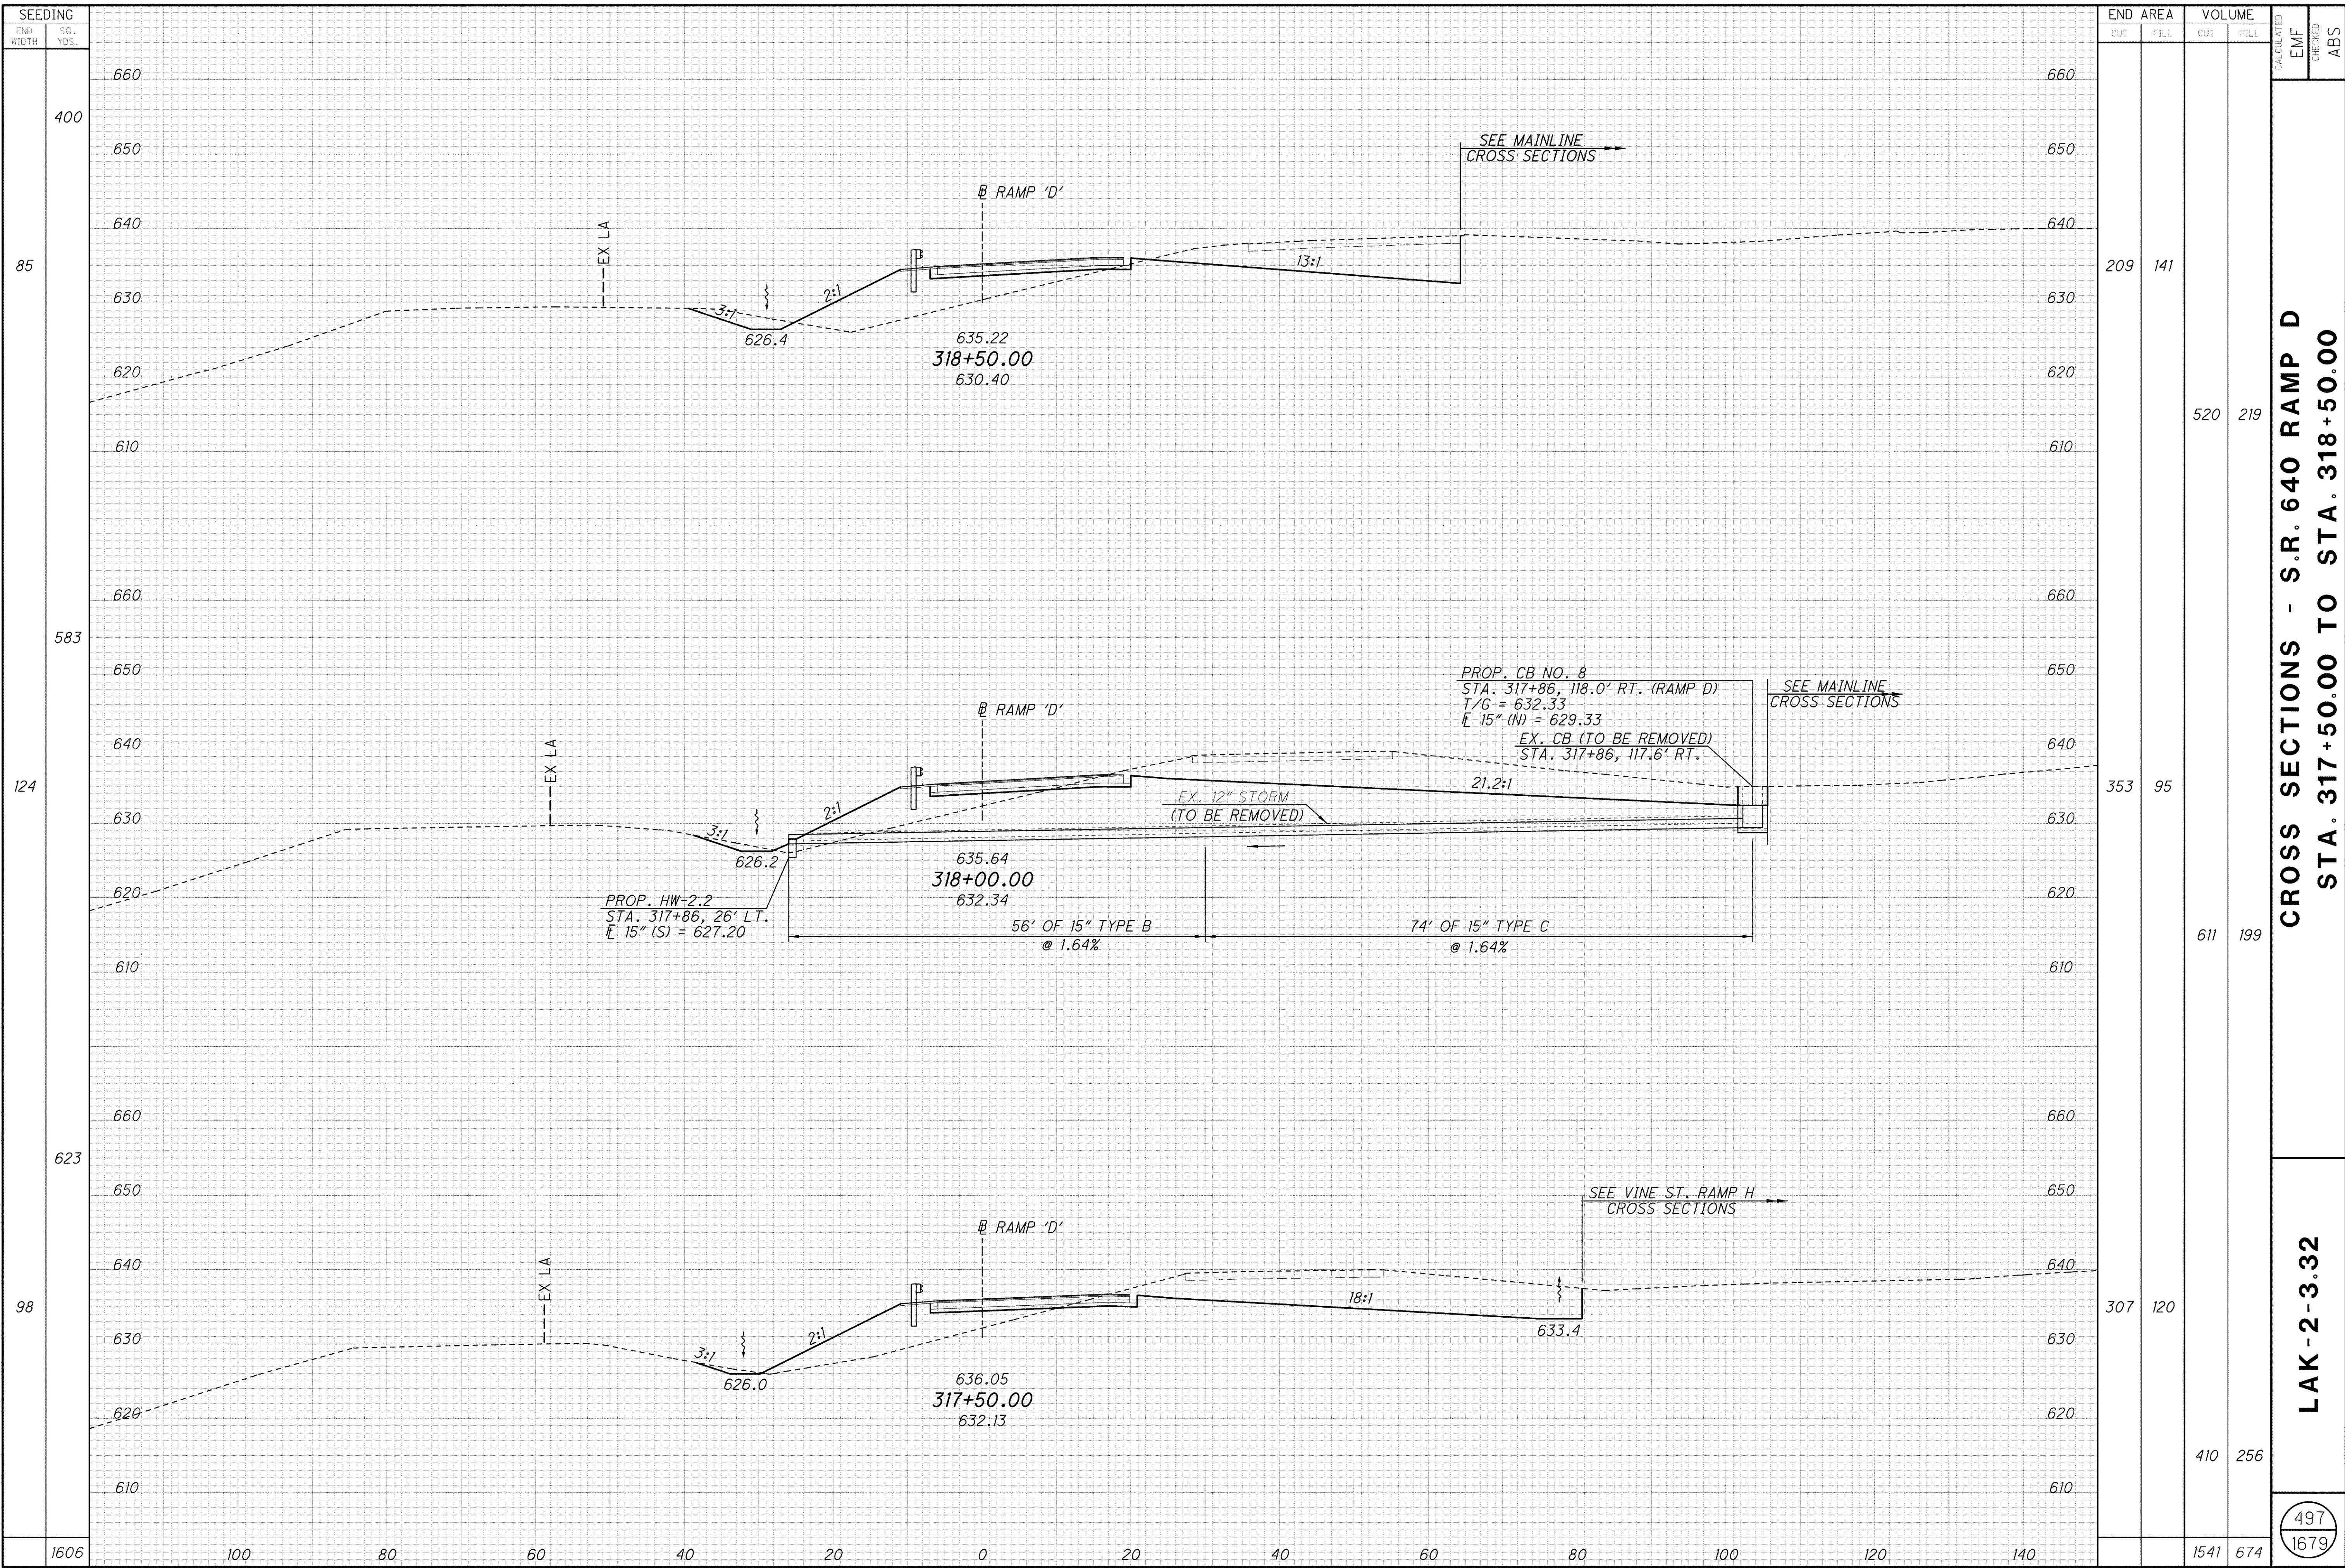

END AREA	VOLUME		CALCULATED	EMF	CHECKED	ABS
	CUT	FILL				
209	141					
353	95					
307	120					
	410	256				
	1541	674				

**CROSS SECTIONS - S.R. 640 RAMP D
 STA. 317+50.00 TO STA. 318+50.00**

LAK-2-3.32

497
1679