


C:\Project\lak\13486\roadway\sheets\13486XS_640D.dgn 7/9/2008 4:19:35 PM pberdis

| SEEDING | |
|-----------|----------|
| END WIDTH | SQ. YDS. |
| 200 | |
| 34 | |
| 161 | |
| 24 | |
| 228 | |
| 57 | |
| 589 | |

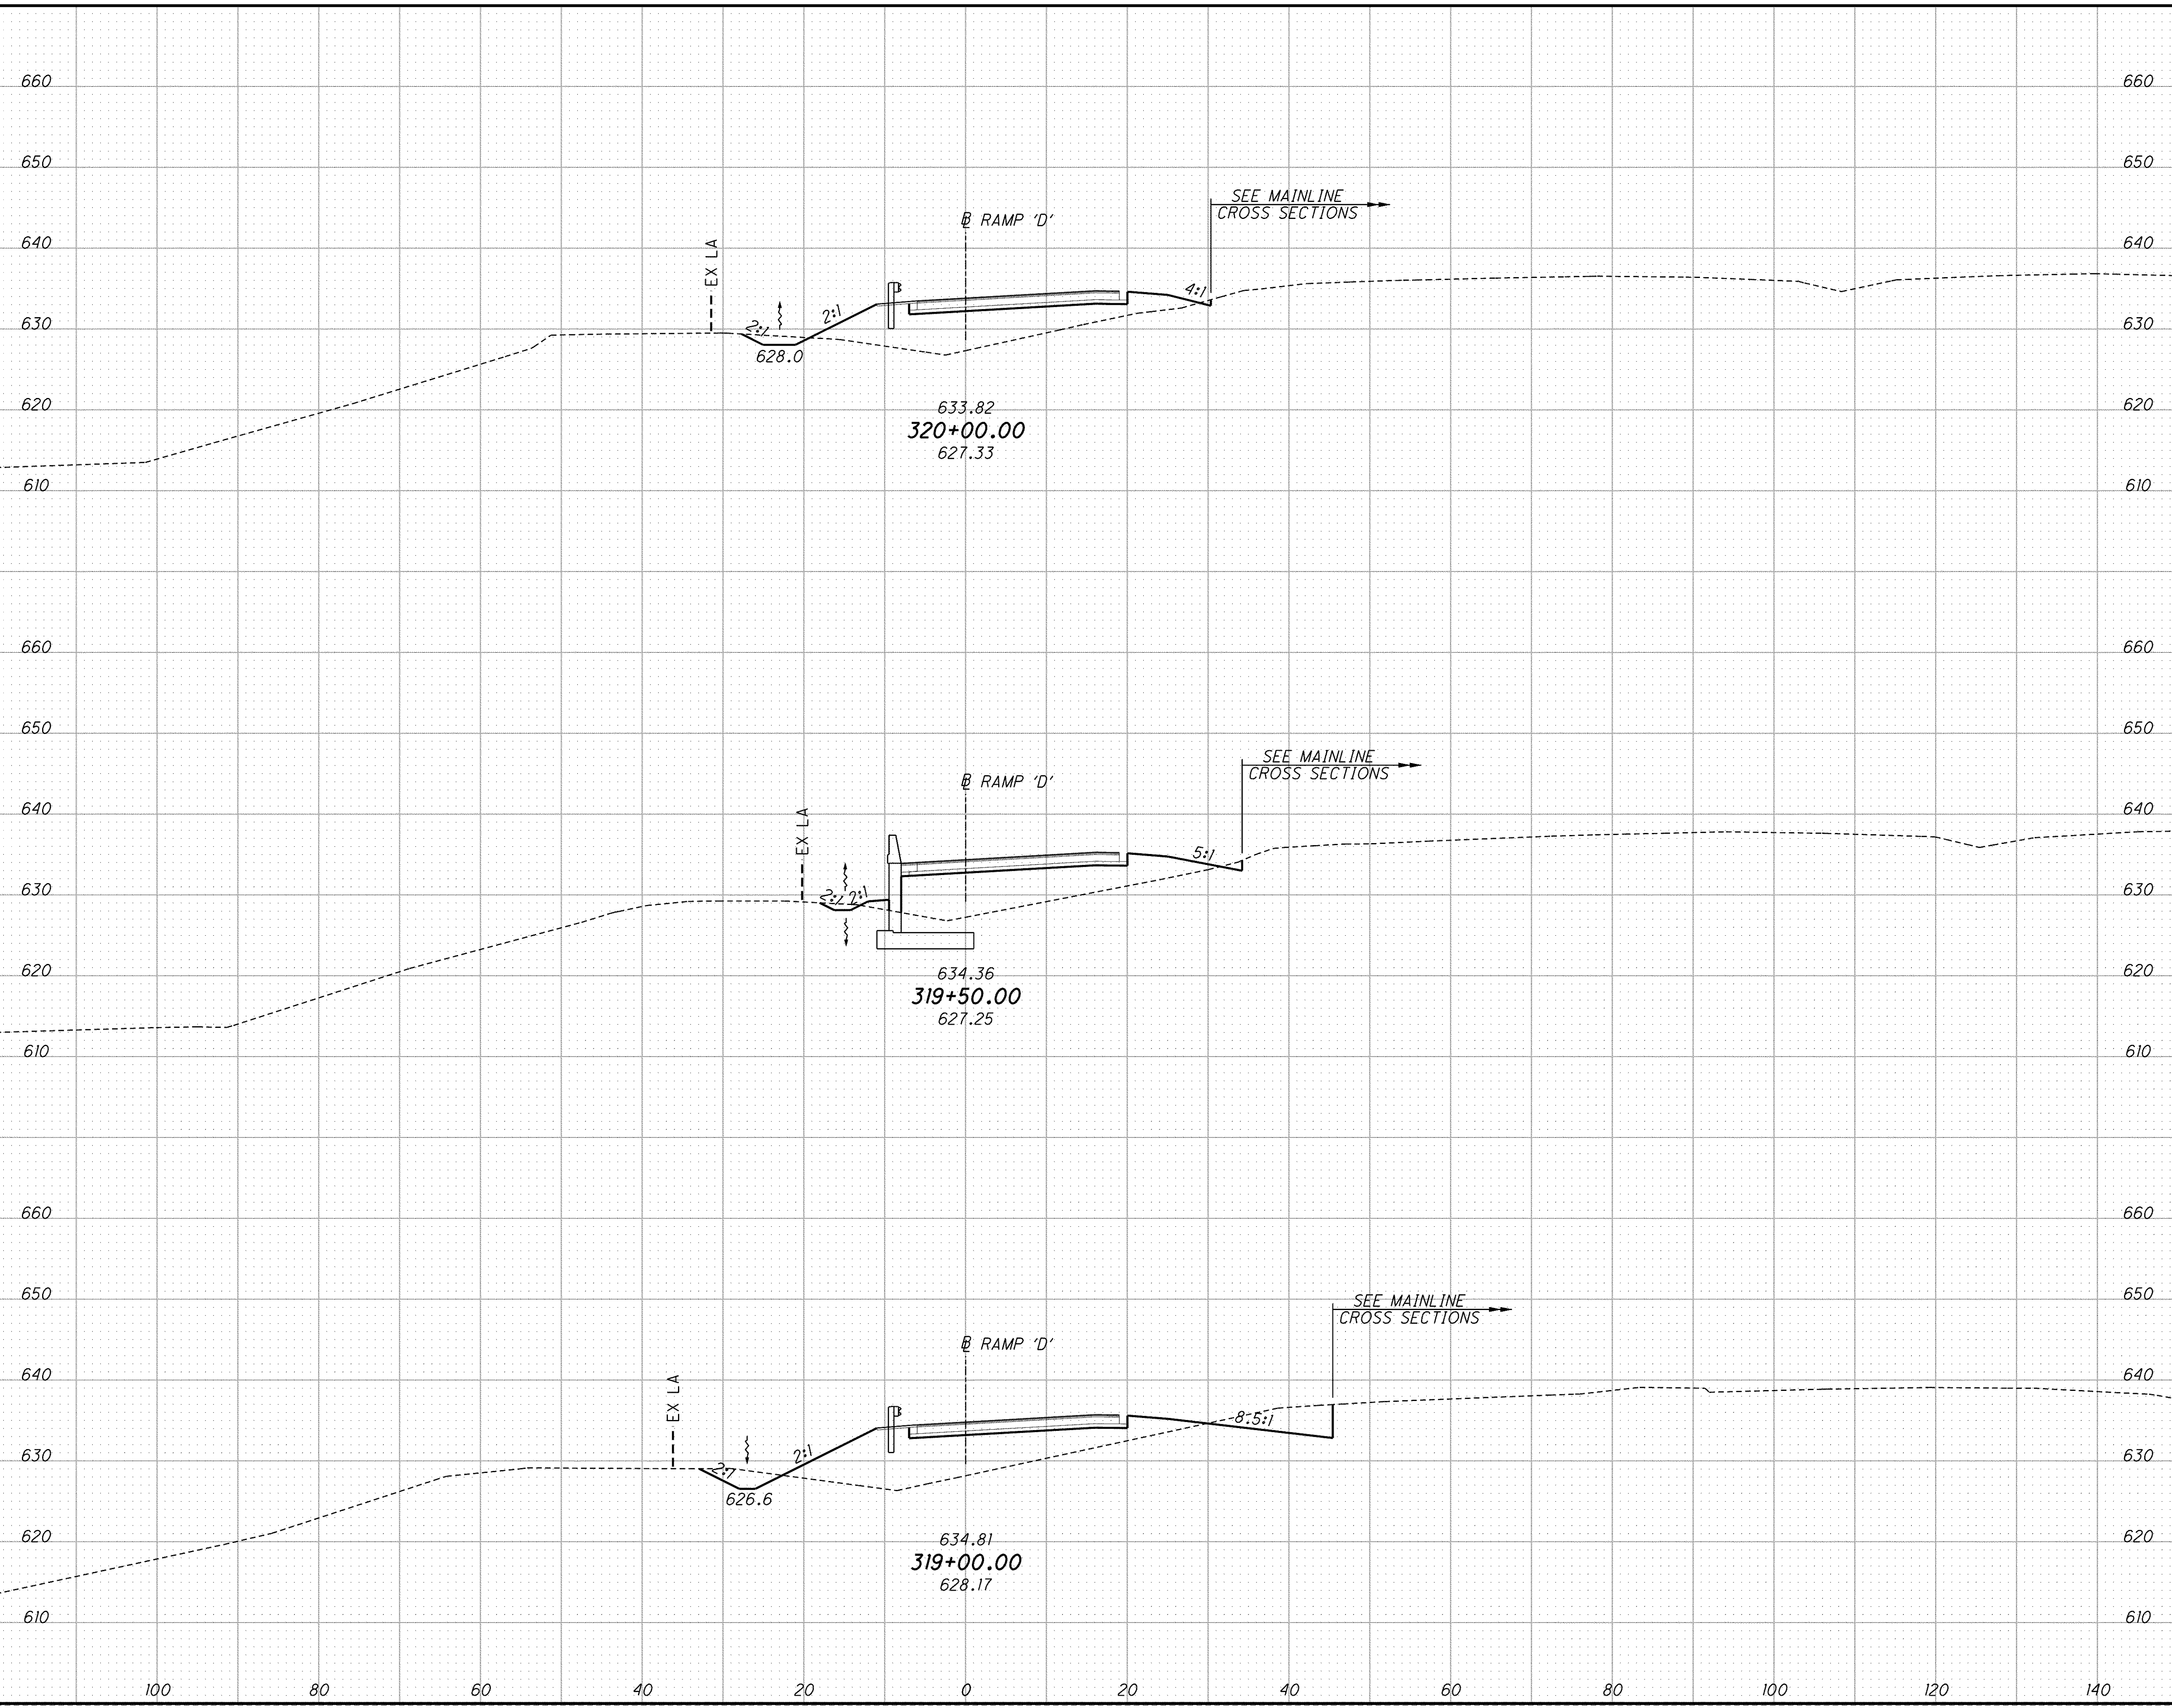

| END AREA | | VOLUME | |
|----------|------|--------|------|
| CUT | FILL | CUT | FILL |
| 7 | 157 | 10 | 287 |
| 4 | 153 | 51 | 324 |
| 51 | 197 | 241 | 313 |
| | | 302 | 924 |

CROSS SECTIONS -S.R. 640 RAMP D
STA. 319+00.00 TO STA. 320+00.00
LAK-2-3.32
 CALCULATED EMF CHECKED ABS
 498
 1679