


j:\LAK\13486\roadway\sheet\13486XS_640E.dgn 03-JUL-2008 1:37PM llntr

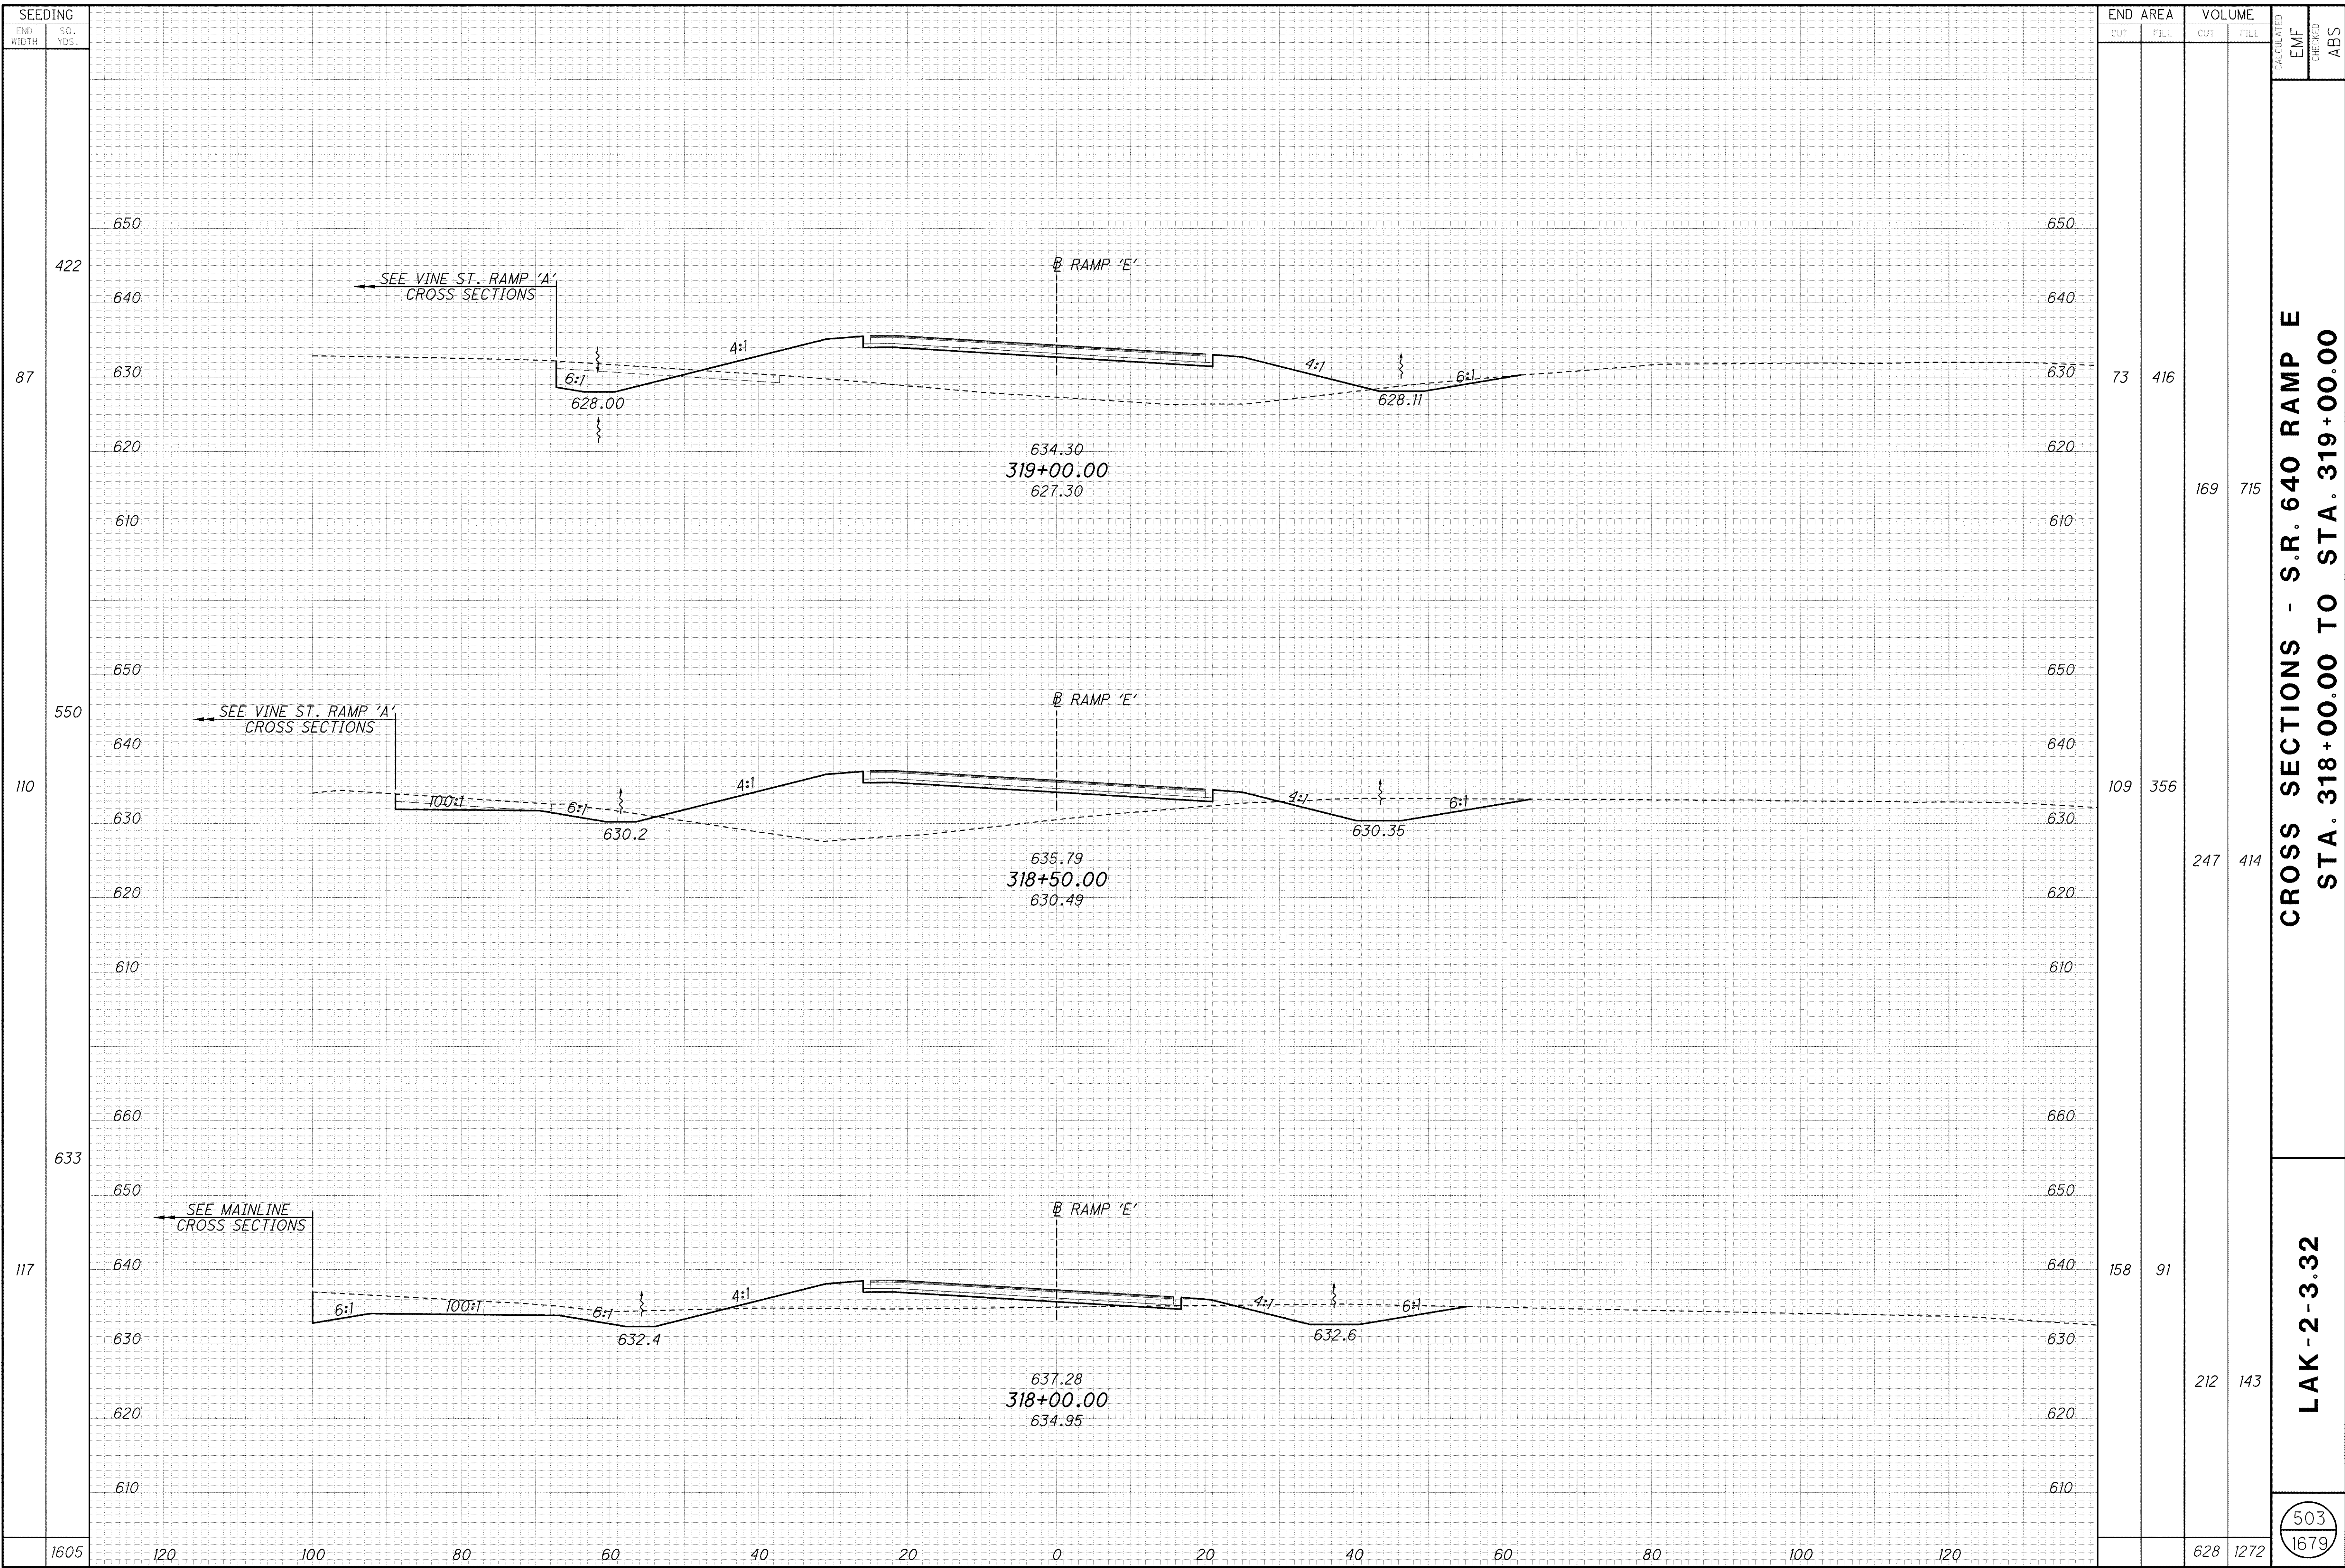

SEEDING		END AREA		VOLUME		CALCULATED	
END WIDTH	SO. YDS.	CUT	FILL	CUT	FILL	EMF	ABS
87	422	73	416	169	715		
110	550	109	356	247	414		
117	633	158	91	212	143		
1605				628	1272		

**CROSS SECTIONS - S.R. 640 RAMP E
STA. 318+00.00 TO STA. 319+00.00**

LAK-2-3.32

503
1679