


C:\Project\lak\13486\roadway\sheets\13486XS\_640H.dgn 7/9/2008 4:21:09 PM pberdis

SEEDING	
END WIDTH	SQ. YDS.
1434	
16	245
72	511
112	678

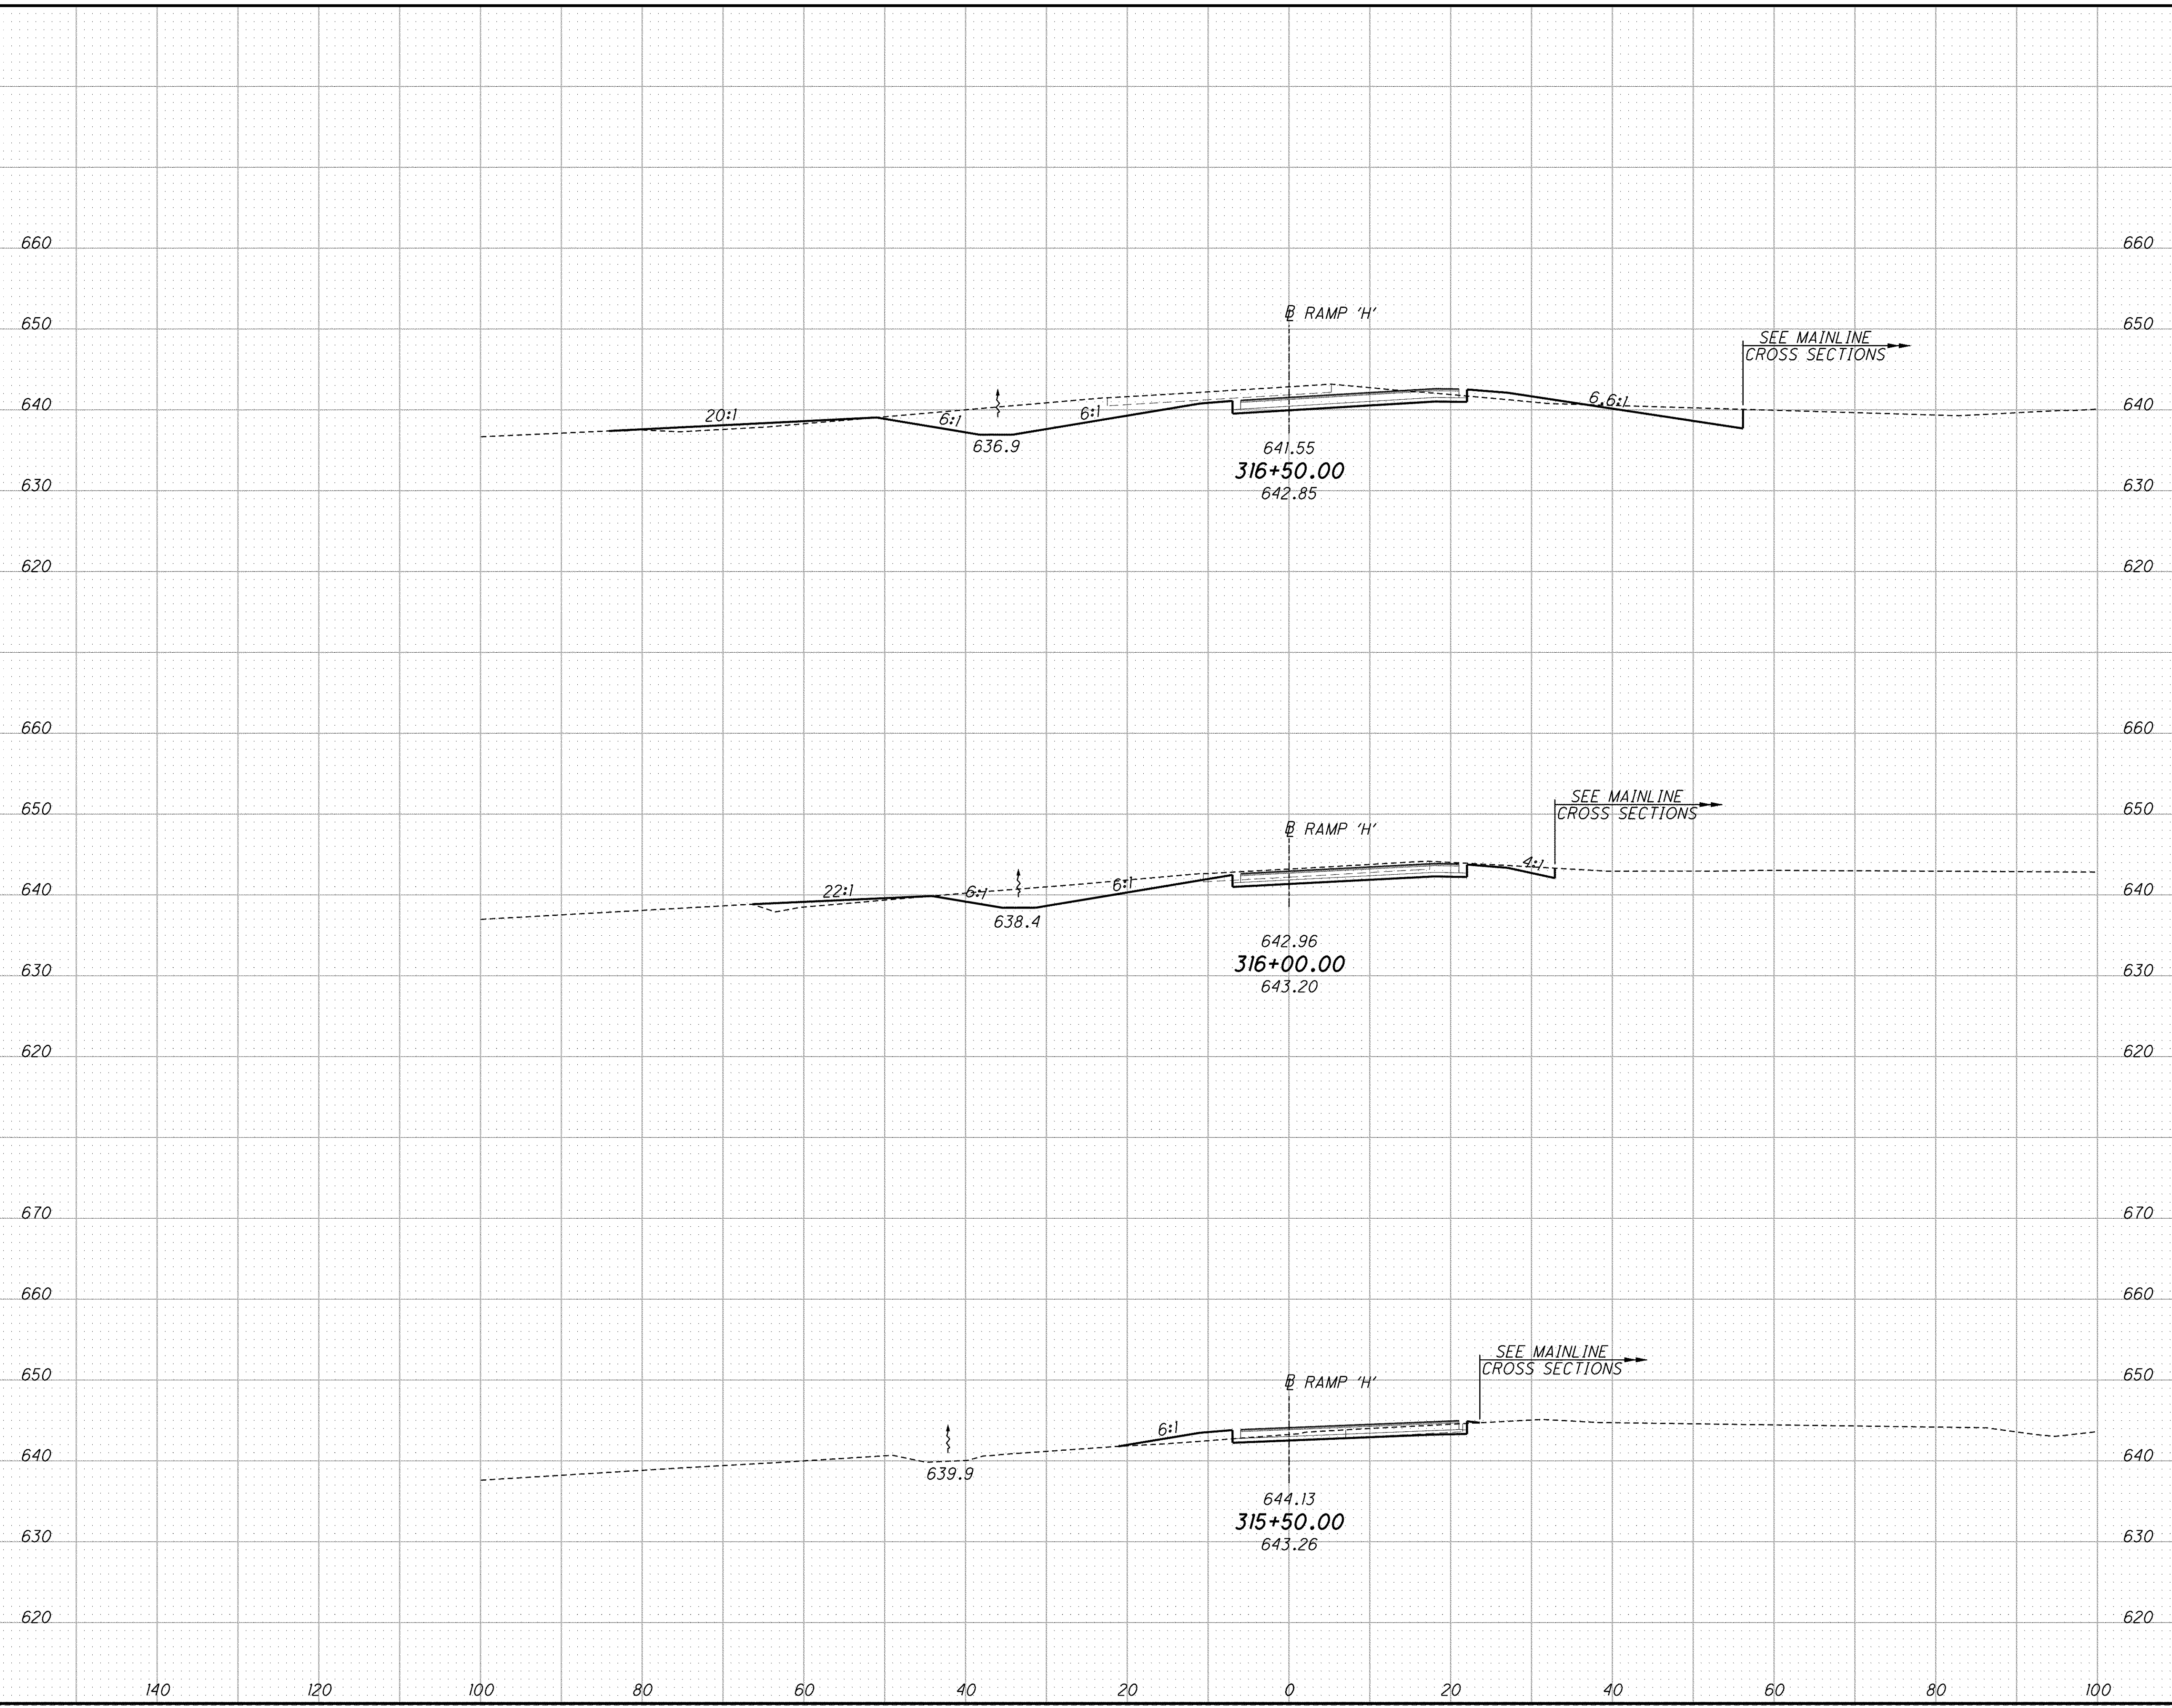

END AREA		VOLUME	
CUT	FILL	CUT	FILL
187	20	281	29
116	11	133	19
28	10	414	48

**CROSS SECTIONS - S.R. 640 RAMP H**  
**STA. 315+50.00 TO STA. 316+50.00**  
**LAK-2-3.32**  
 CALCULATED EMF 508  
 CHECKED ABS 1679