


j:\LAK\13486\roadway\sheets\13486XS_640H.dgn 03-JUL-2008 1:39PM lintrn

SEEDING	
END WIDTH	SO. YDS.
71	428
66	383
63	361
1172	

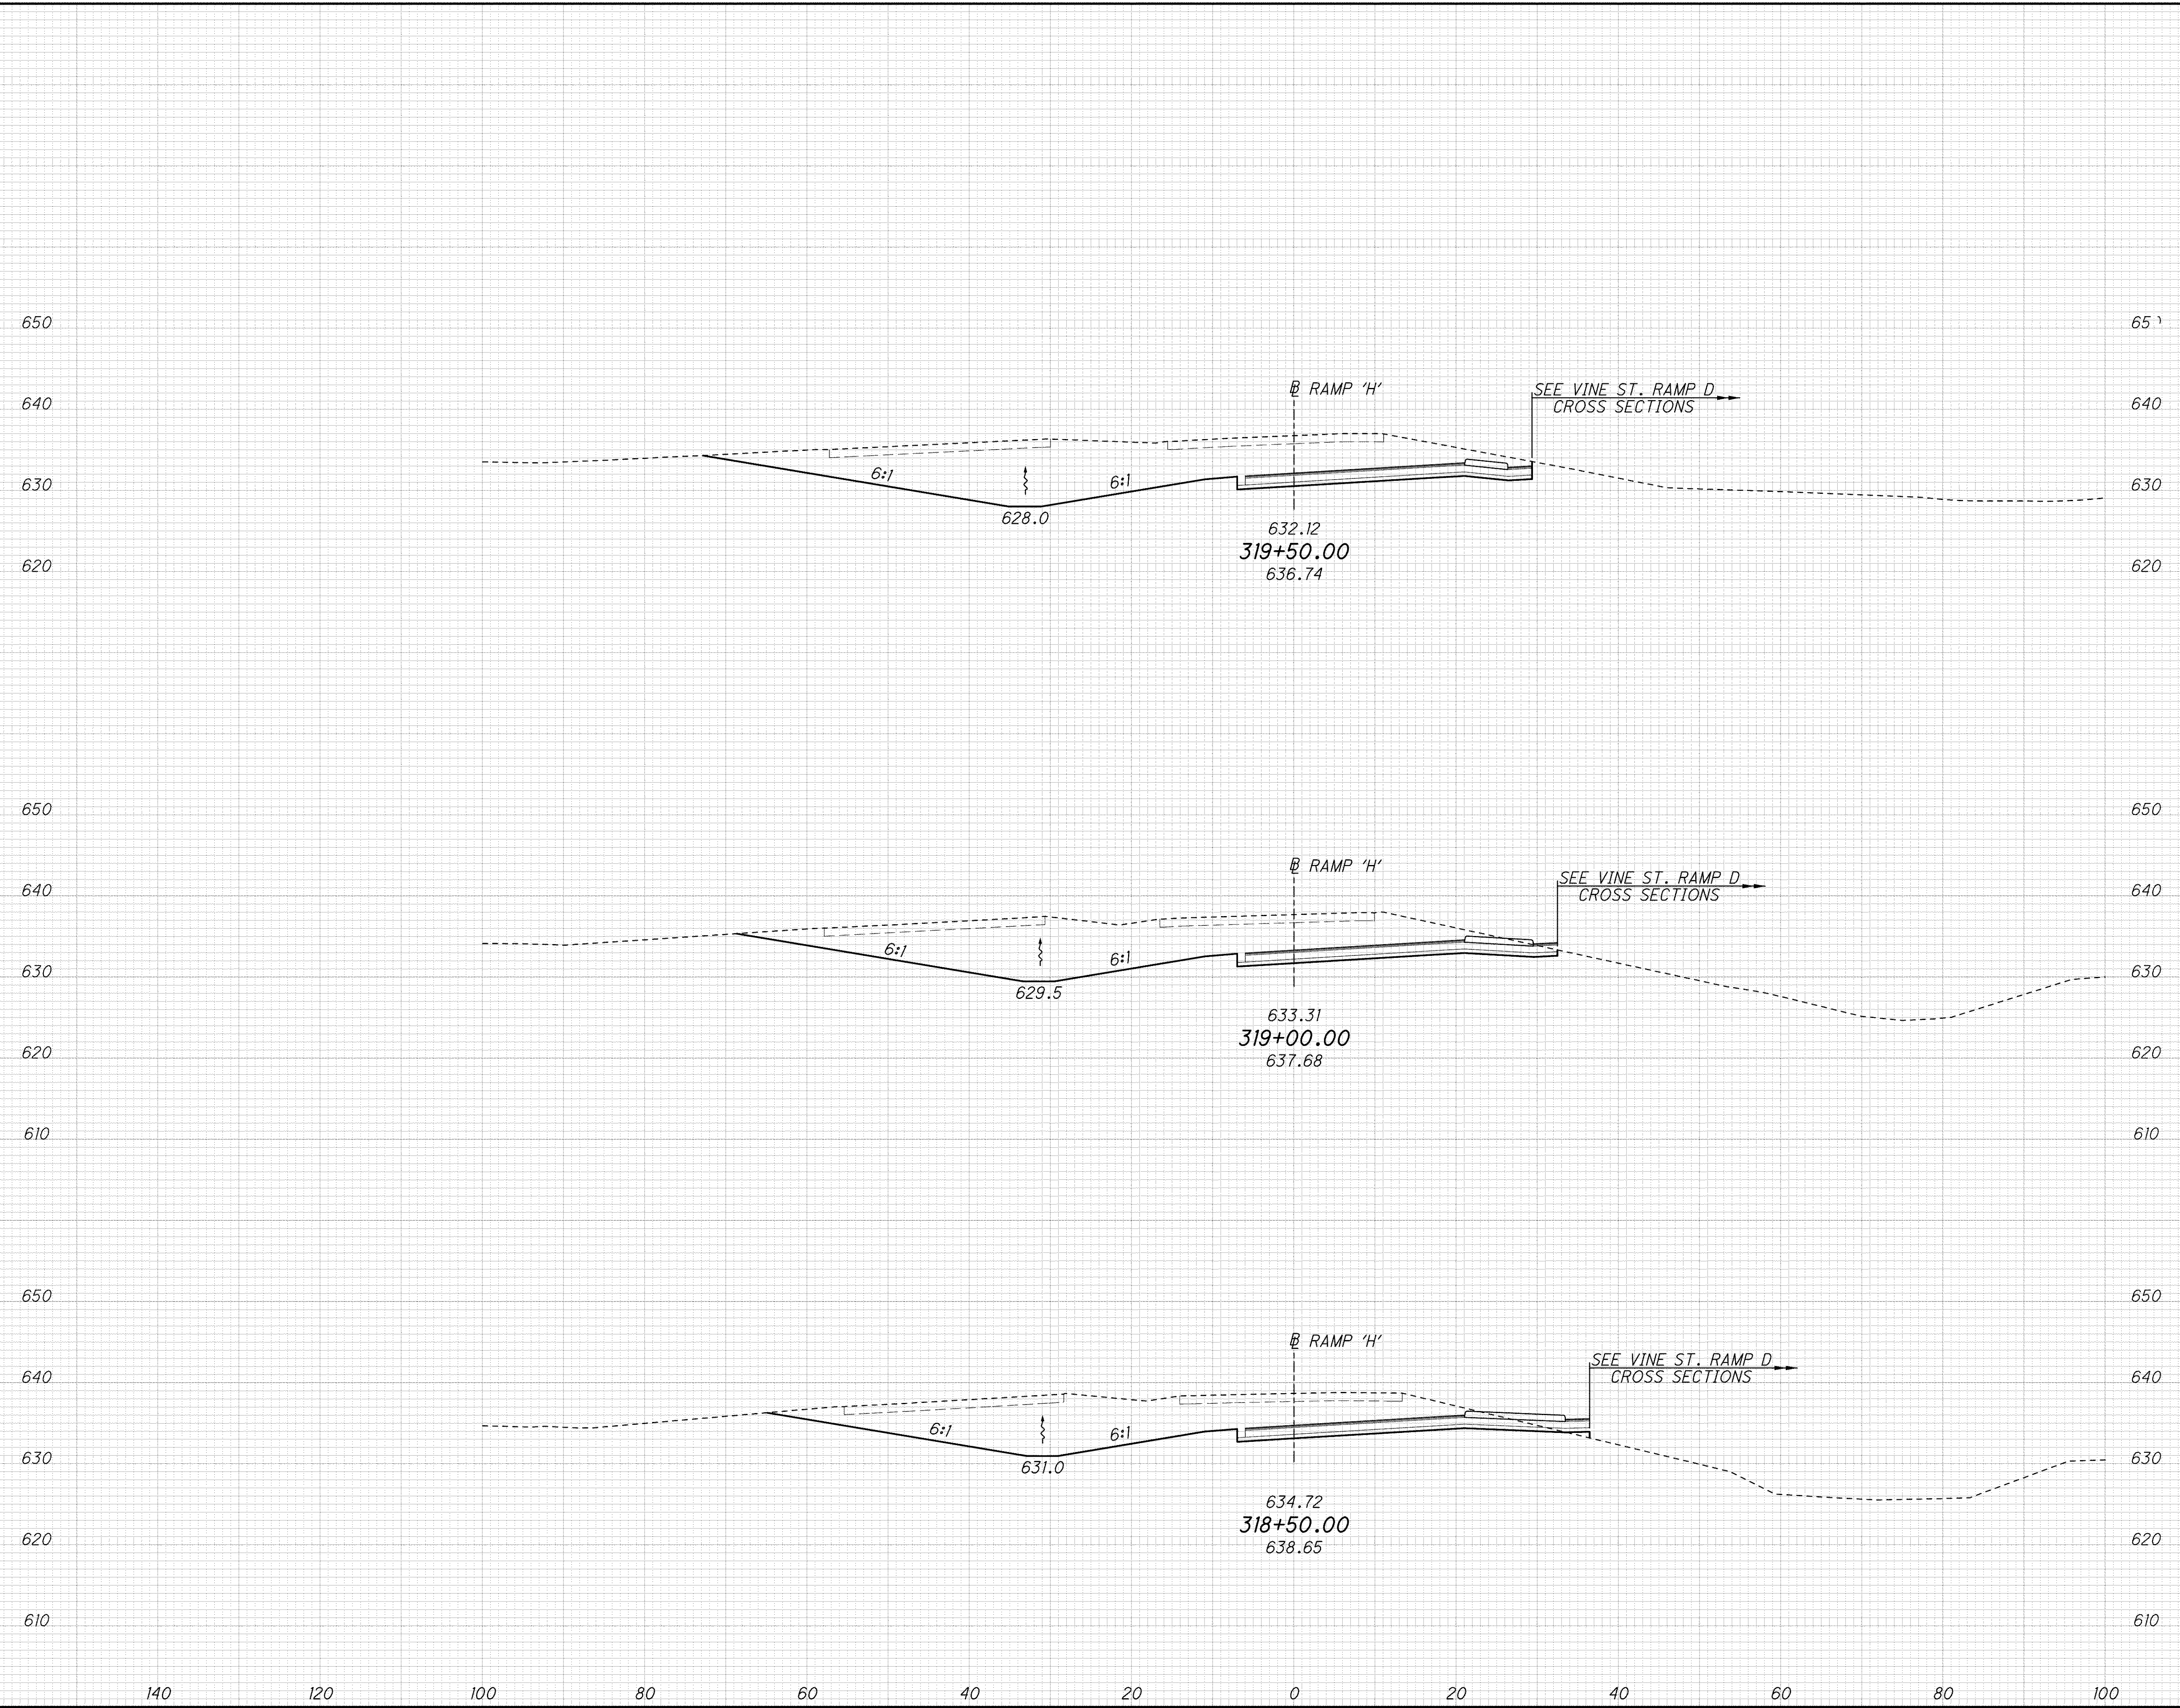

END AREA		VOLUME	
CUT	FILL	CUT	FILL
515	0	912	0
470	0	828	1
424	1	748	12
		2488	13

CROSS SECTIONS - S.R. 640 RAMP H
STA. 318+50.00 TO STA. 319+50.00

LAK-2-3.32

510
1679