


SEEDING
 END WIDTH SO. YDS.
 439 140 120 100 80 60 40 20 0 20 40 60 80 100
 76
 439
 82
 439

VINE ST. RAMP 'H'
 SEEDING TOTAL:
SEEDING AREA = 4,689 SQ YD

VINE ST. RAMP 'H'
 EARTHWORK TOTAL:
EXCAVATION = 6,198 CU YD
EMBANKMENT = 213 CU YD

VINE ST. RAMP 'H'
 EARTHWORK ADJUSTMENTS
 FOR PAVEMENT REMOVAL:
 EXCAVATION = -385 CU YD
 EMBANKMENT = 0 CU YD

VINE ST. RAMP 'H'
 PAVEMENT REMOVAL:
TOTAL = 1390 SQ YD

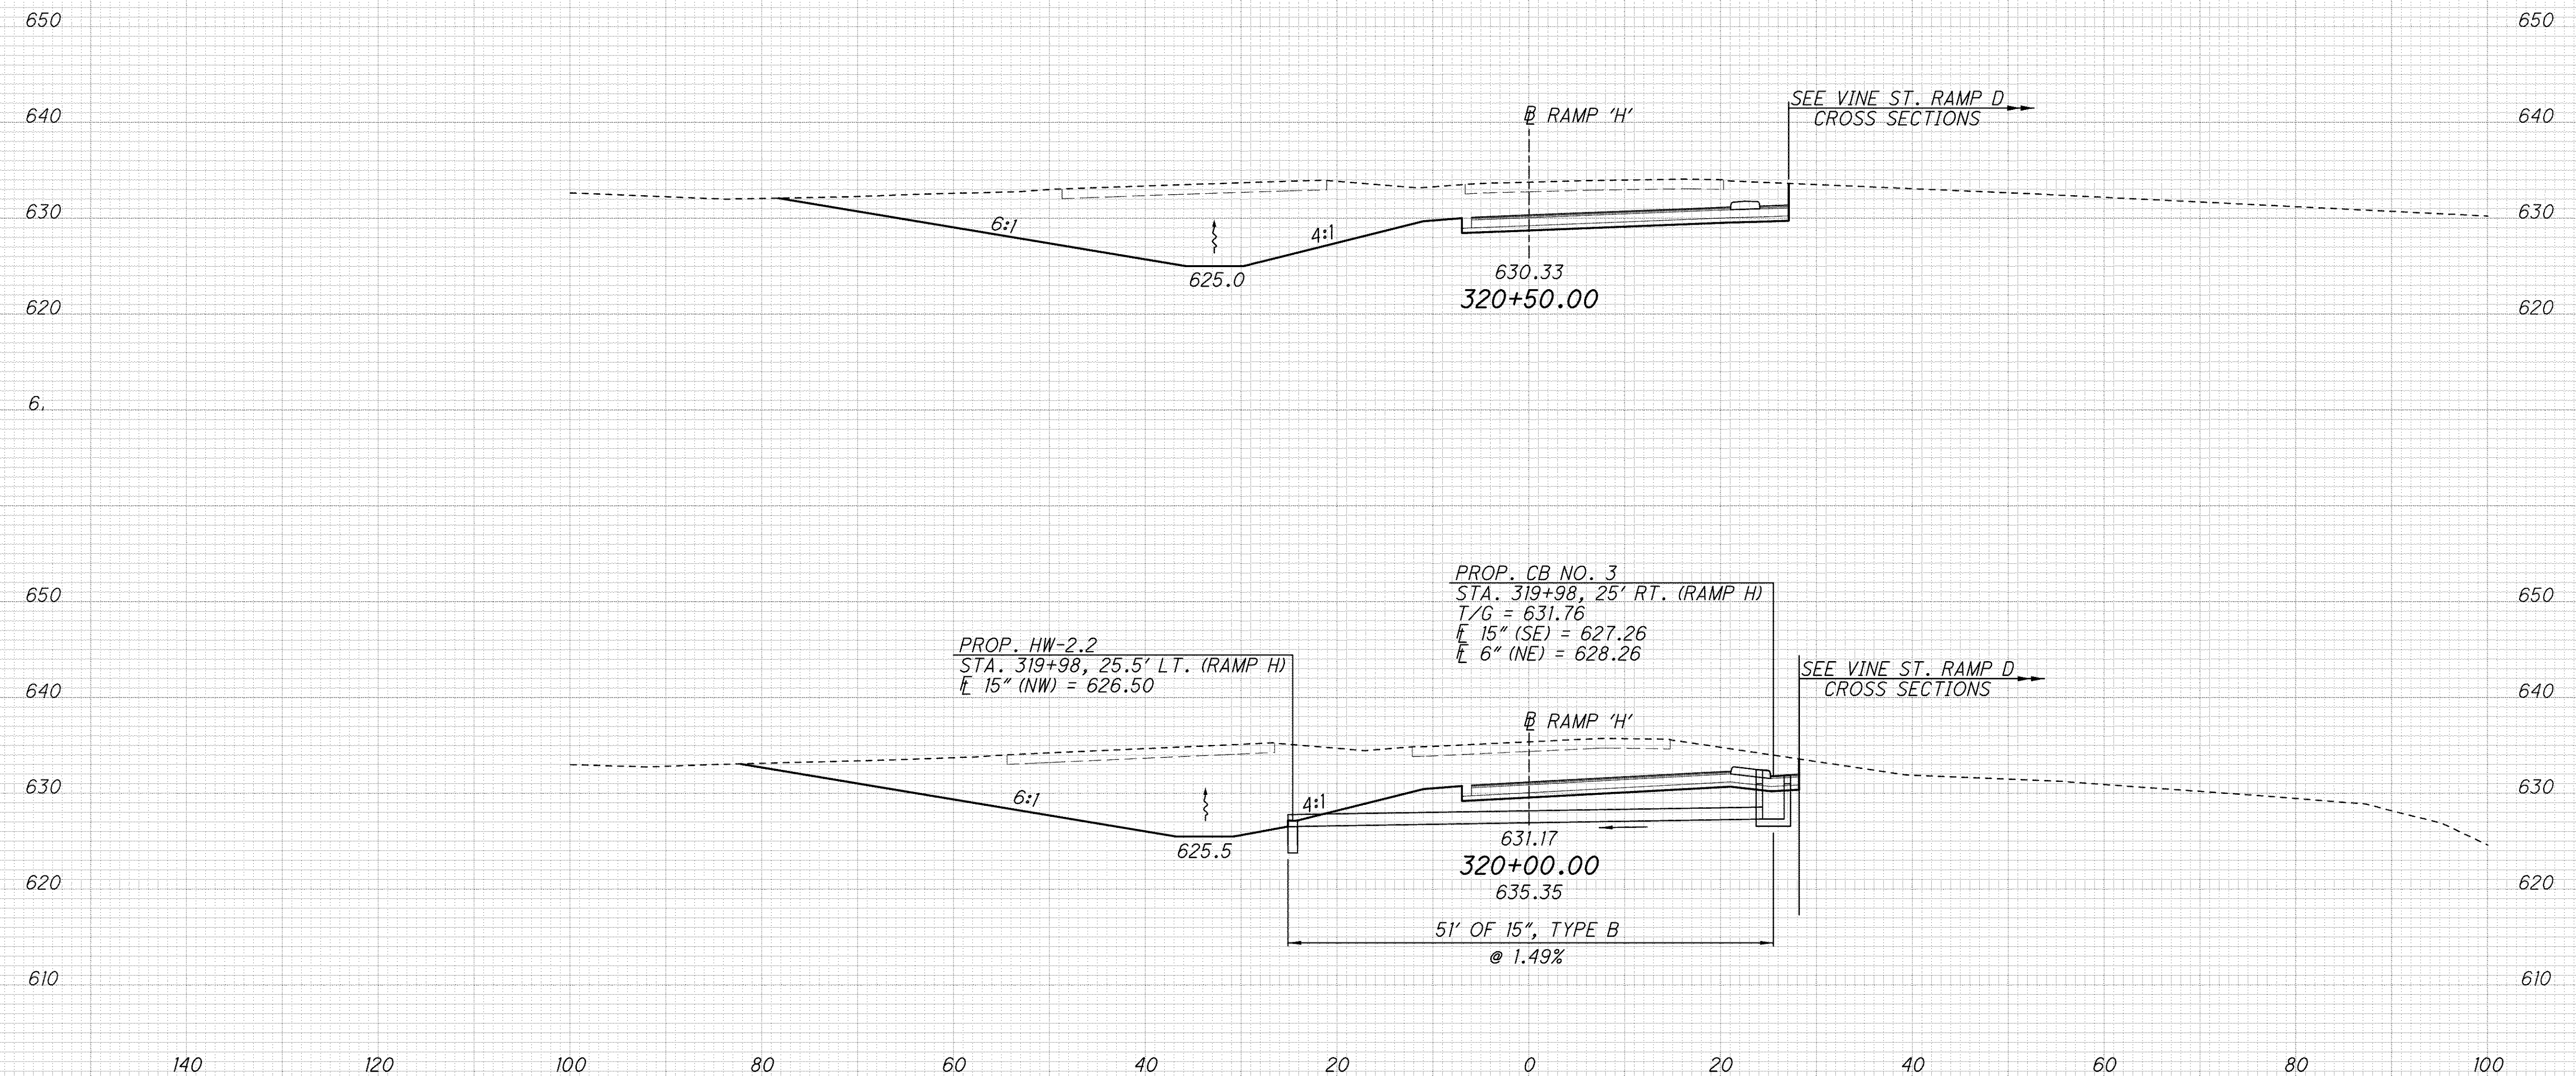

END AREA	VOLUME	CALCULATED	EMF	CHECKED	ABS
524	0				
	1038				
597	0				
	1030				
2068	0				

CROSS SECTIONS - S.R. 640 RAMP H
STA. 320+00.00 TO STA. 320+50.00

LAK-2-3.32

511
 1679

j:\LAK\13486\roadway\sheets\13486XS_640H.dgn 03-JUL-2008 1:40PM lintr