


C:\Project\LAK\13486\roadway\sheets\13486XS_LNA.dgn 7/11/2008 7:50:11 AM dshaner

SEEDING	
END WIDTH	SQ. YDS.
62	377
62	368
70	332
49	1077

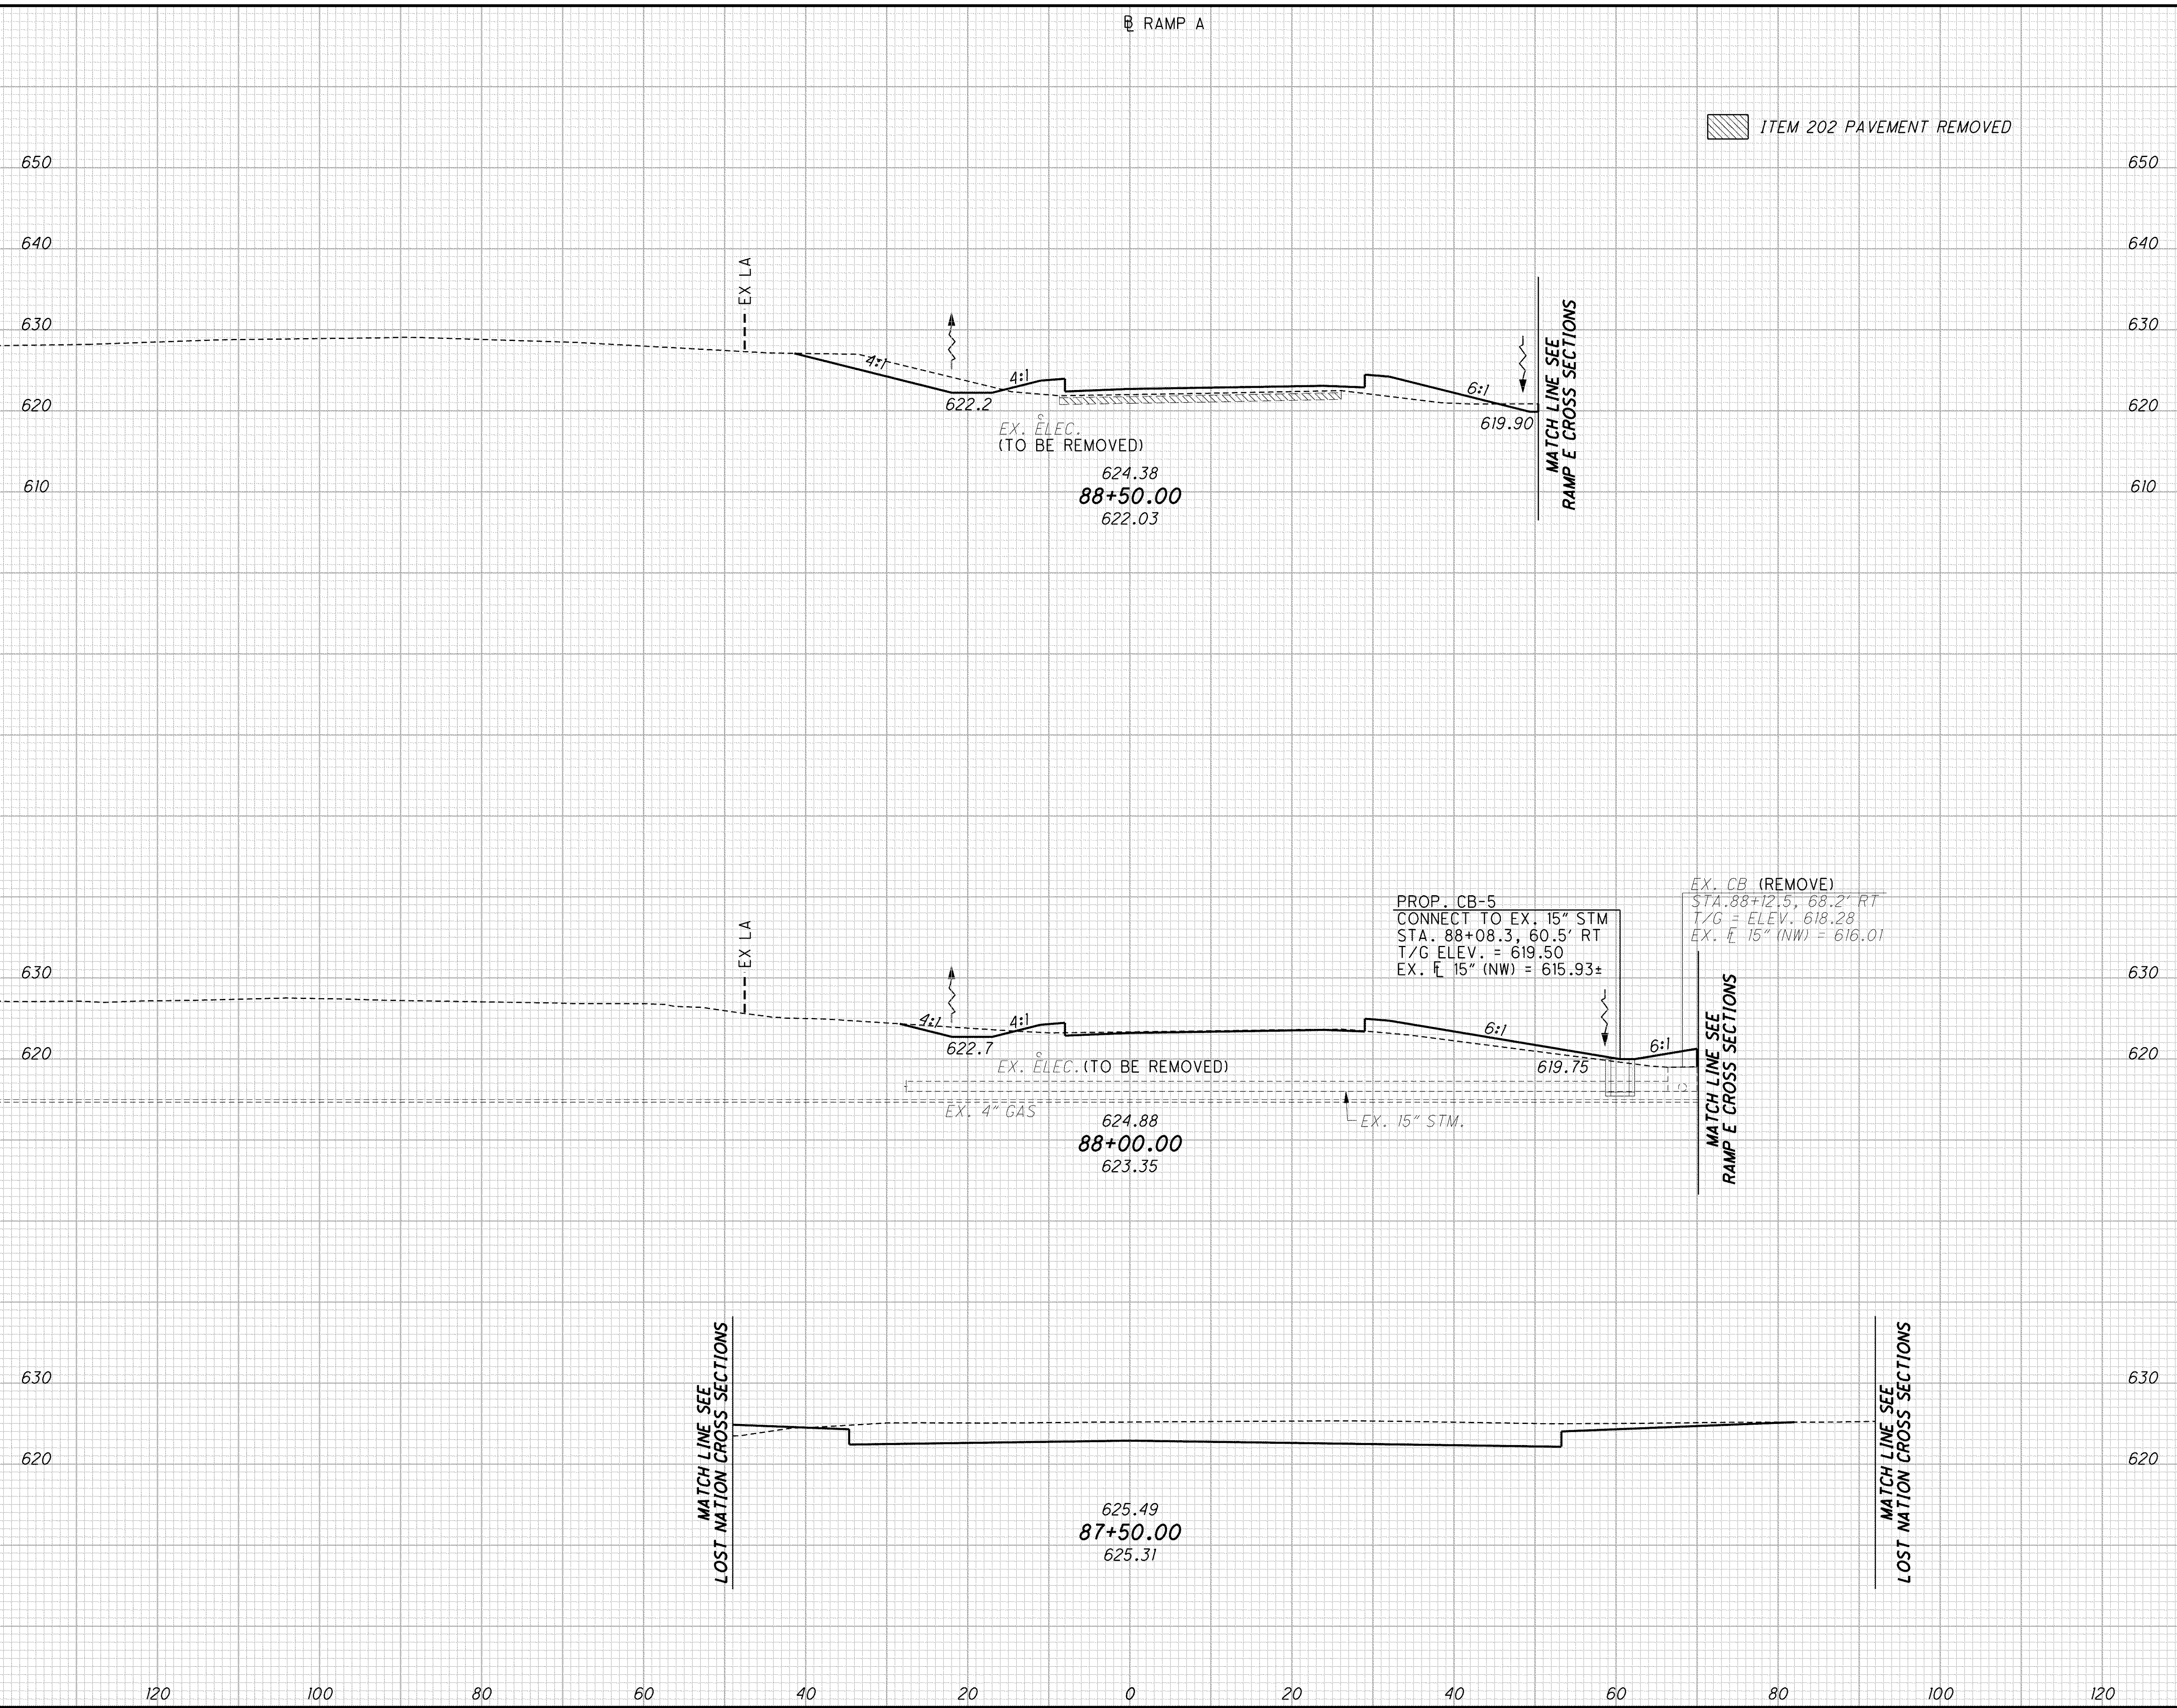

END AREA		VOLUME	
CUT	FILL	CUT	FILL
39	60	50	101
15	48	239	50
243	6	289	151

CROSS SECTIONS - RAMP A
STA. 88+00 TO STA. 88+50

LAK - 2 - 3.32

514
1679