


g:\project\lak\13486\roadway\sheets\13486XS_LNA.dgn 7/11/2008 7:55:09 AM dshamer

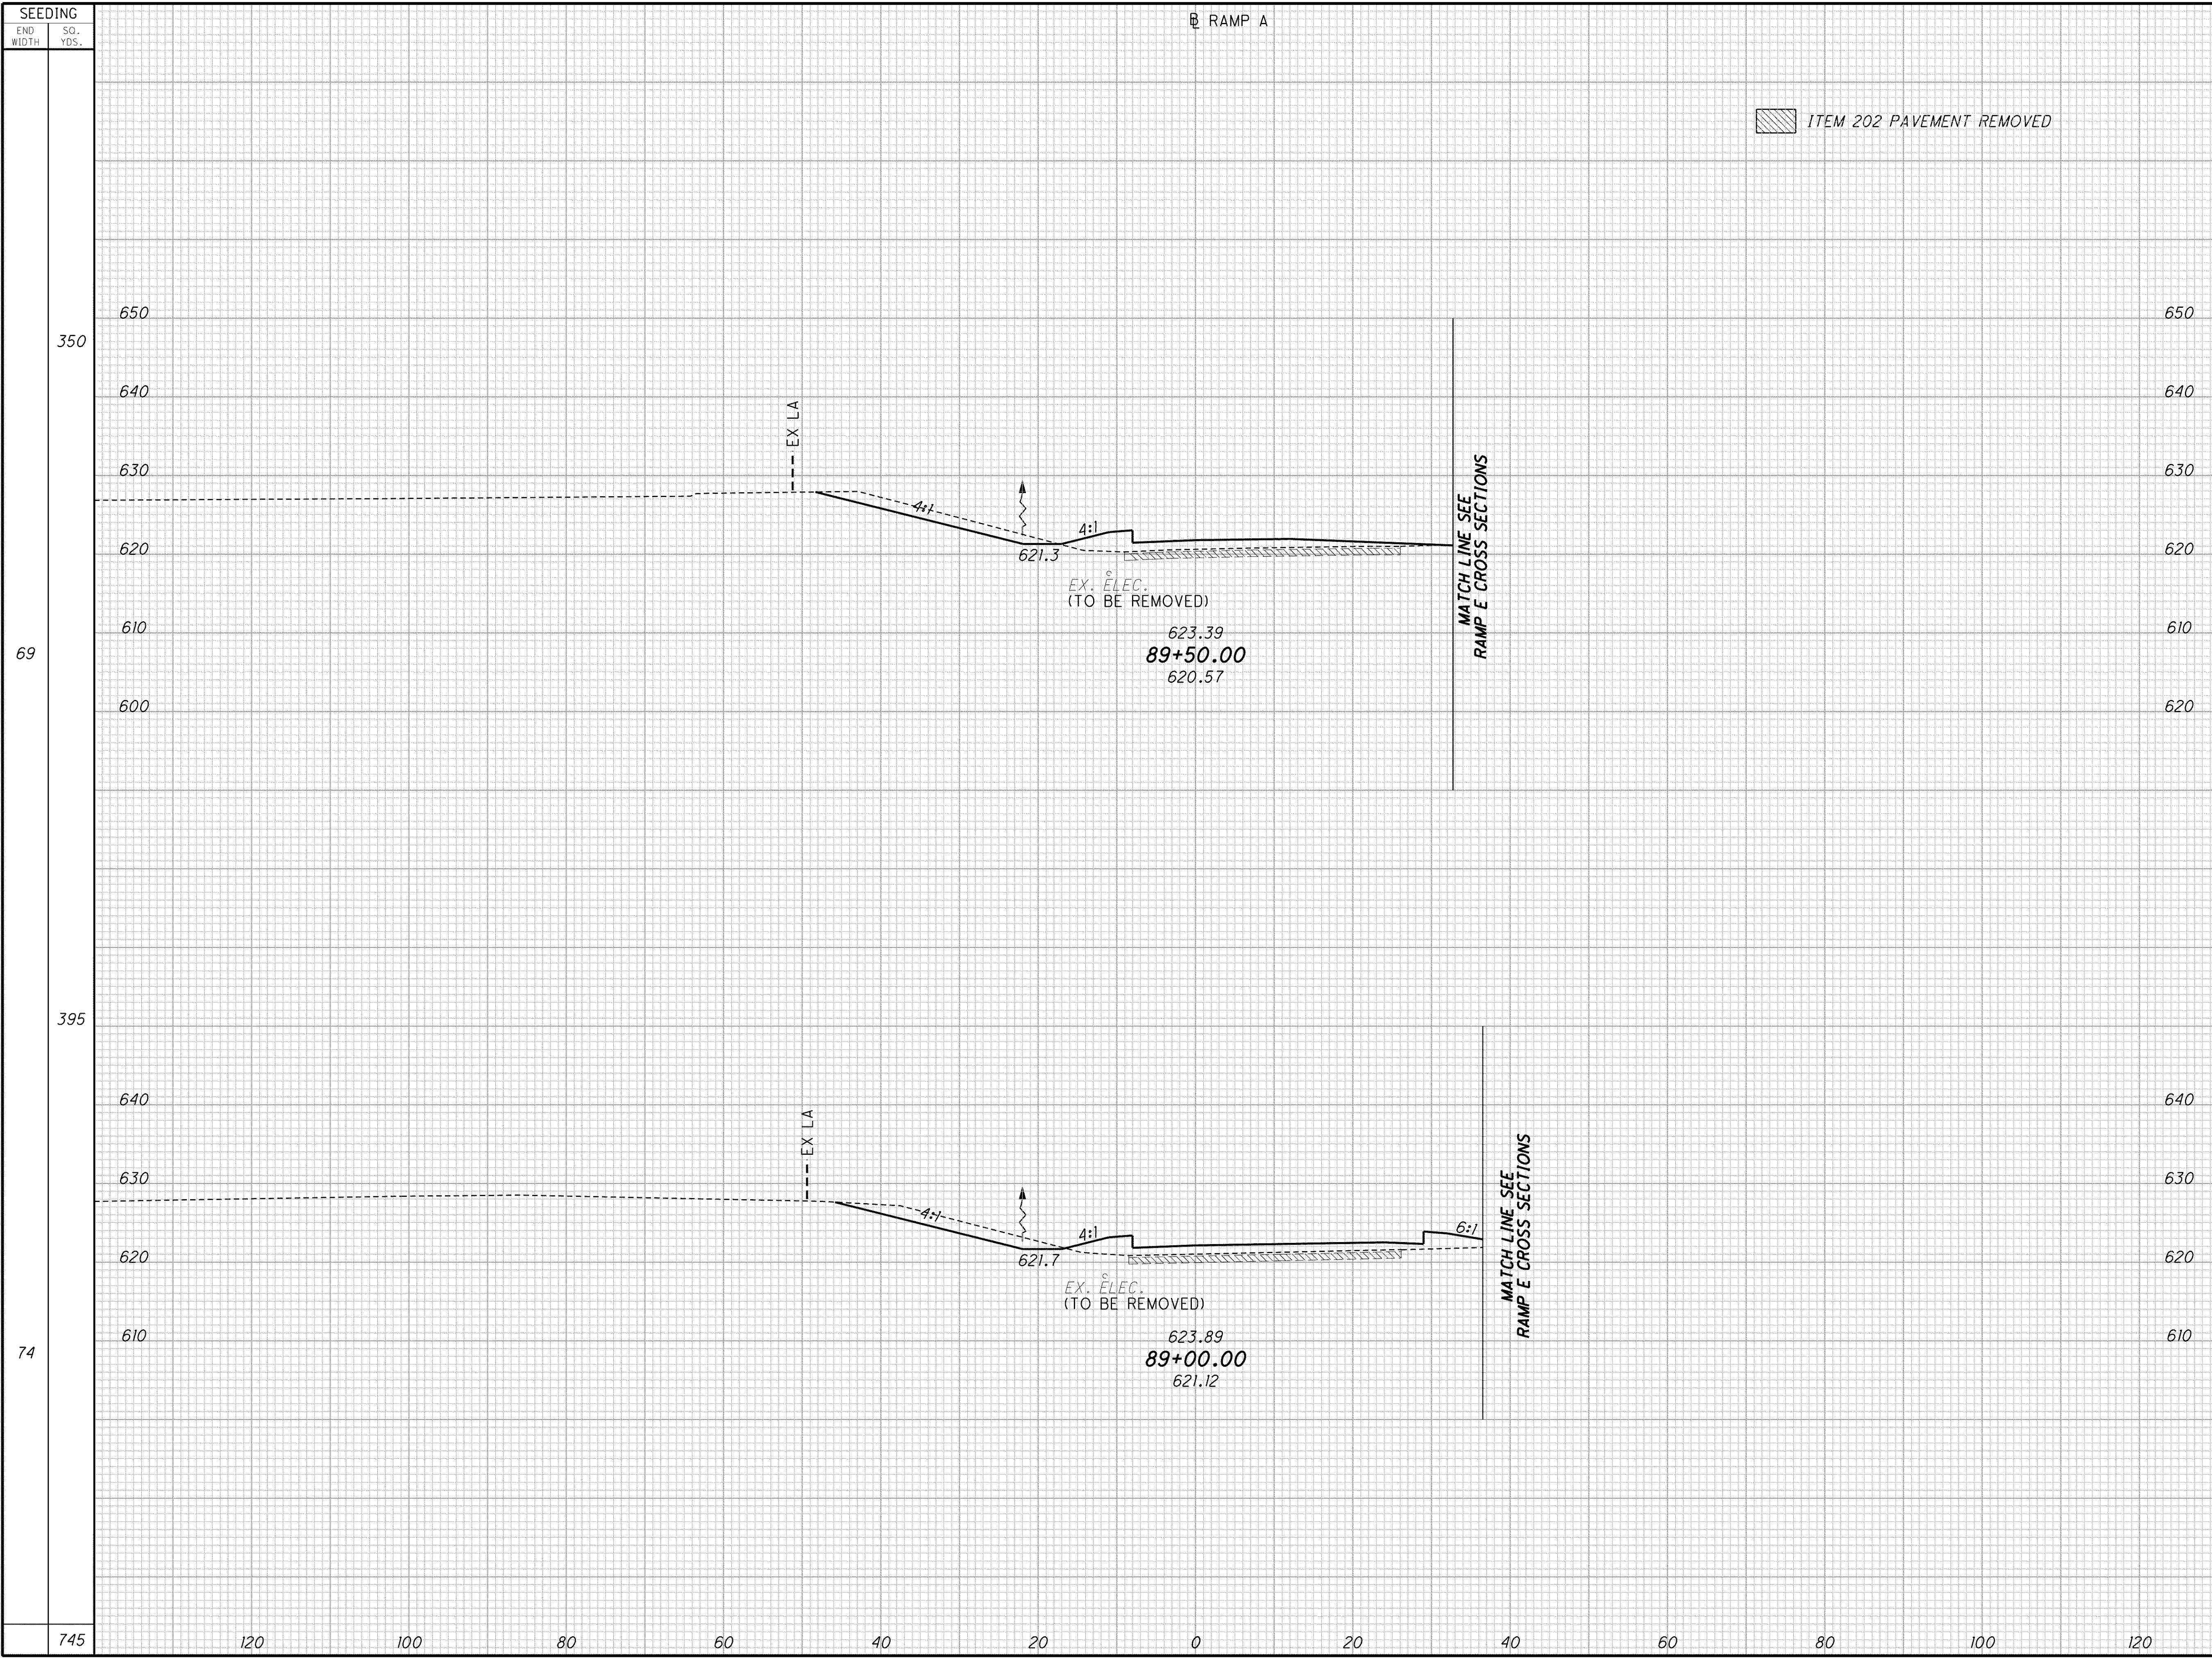

END	AREA		VOLUME	
	CUT	FILL	CUT	FILL
350				
69	81	50		
395			119	108
74	47	67		
745			80	118
	120	100	199	226

ITEM 202 PAVEMENT REMOVED

CROSS SECTIONS - RAMP A
STA. 89+00 TO STA. 89+50

LAK - 2 - 3.32

515
1679

CALCULATED
TMA
CHECKED
DES