


g:\project\lak\13486\roadway\sheets\13486XS_LNA.dgn 7/11/2008 7:55:11 AM dshoner

SEEDING	
END WIDTH	SQ. YDS.
81	323
58	384
707	

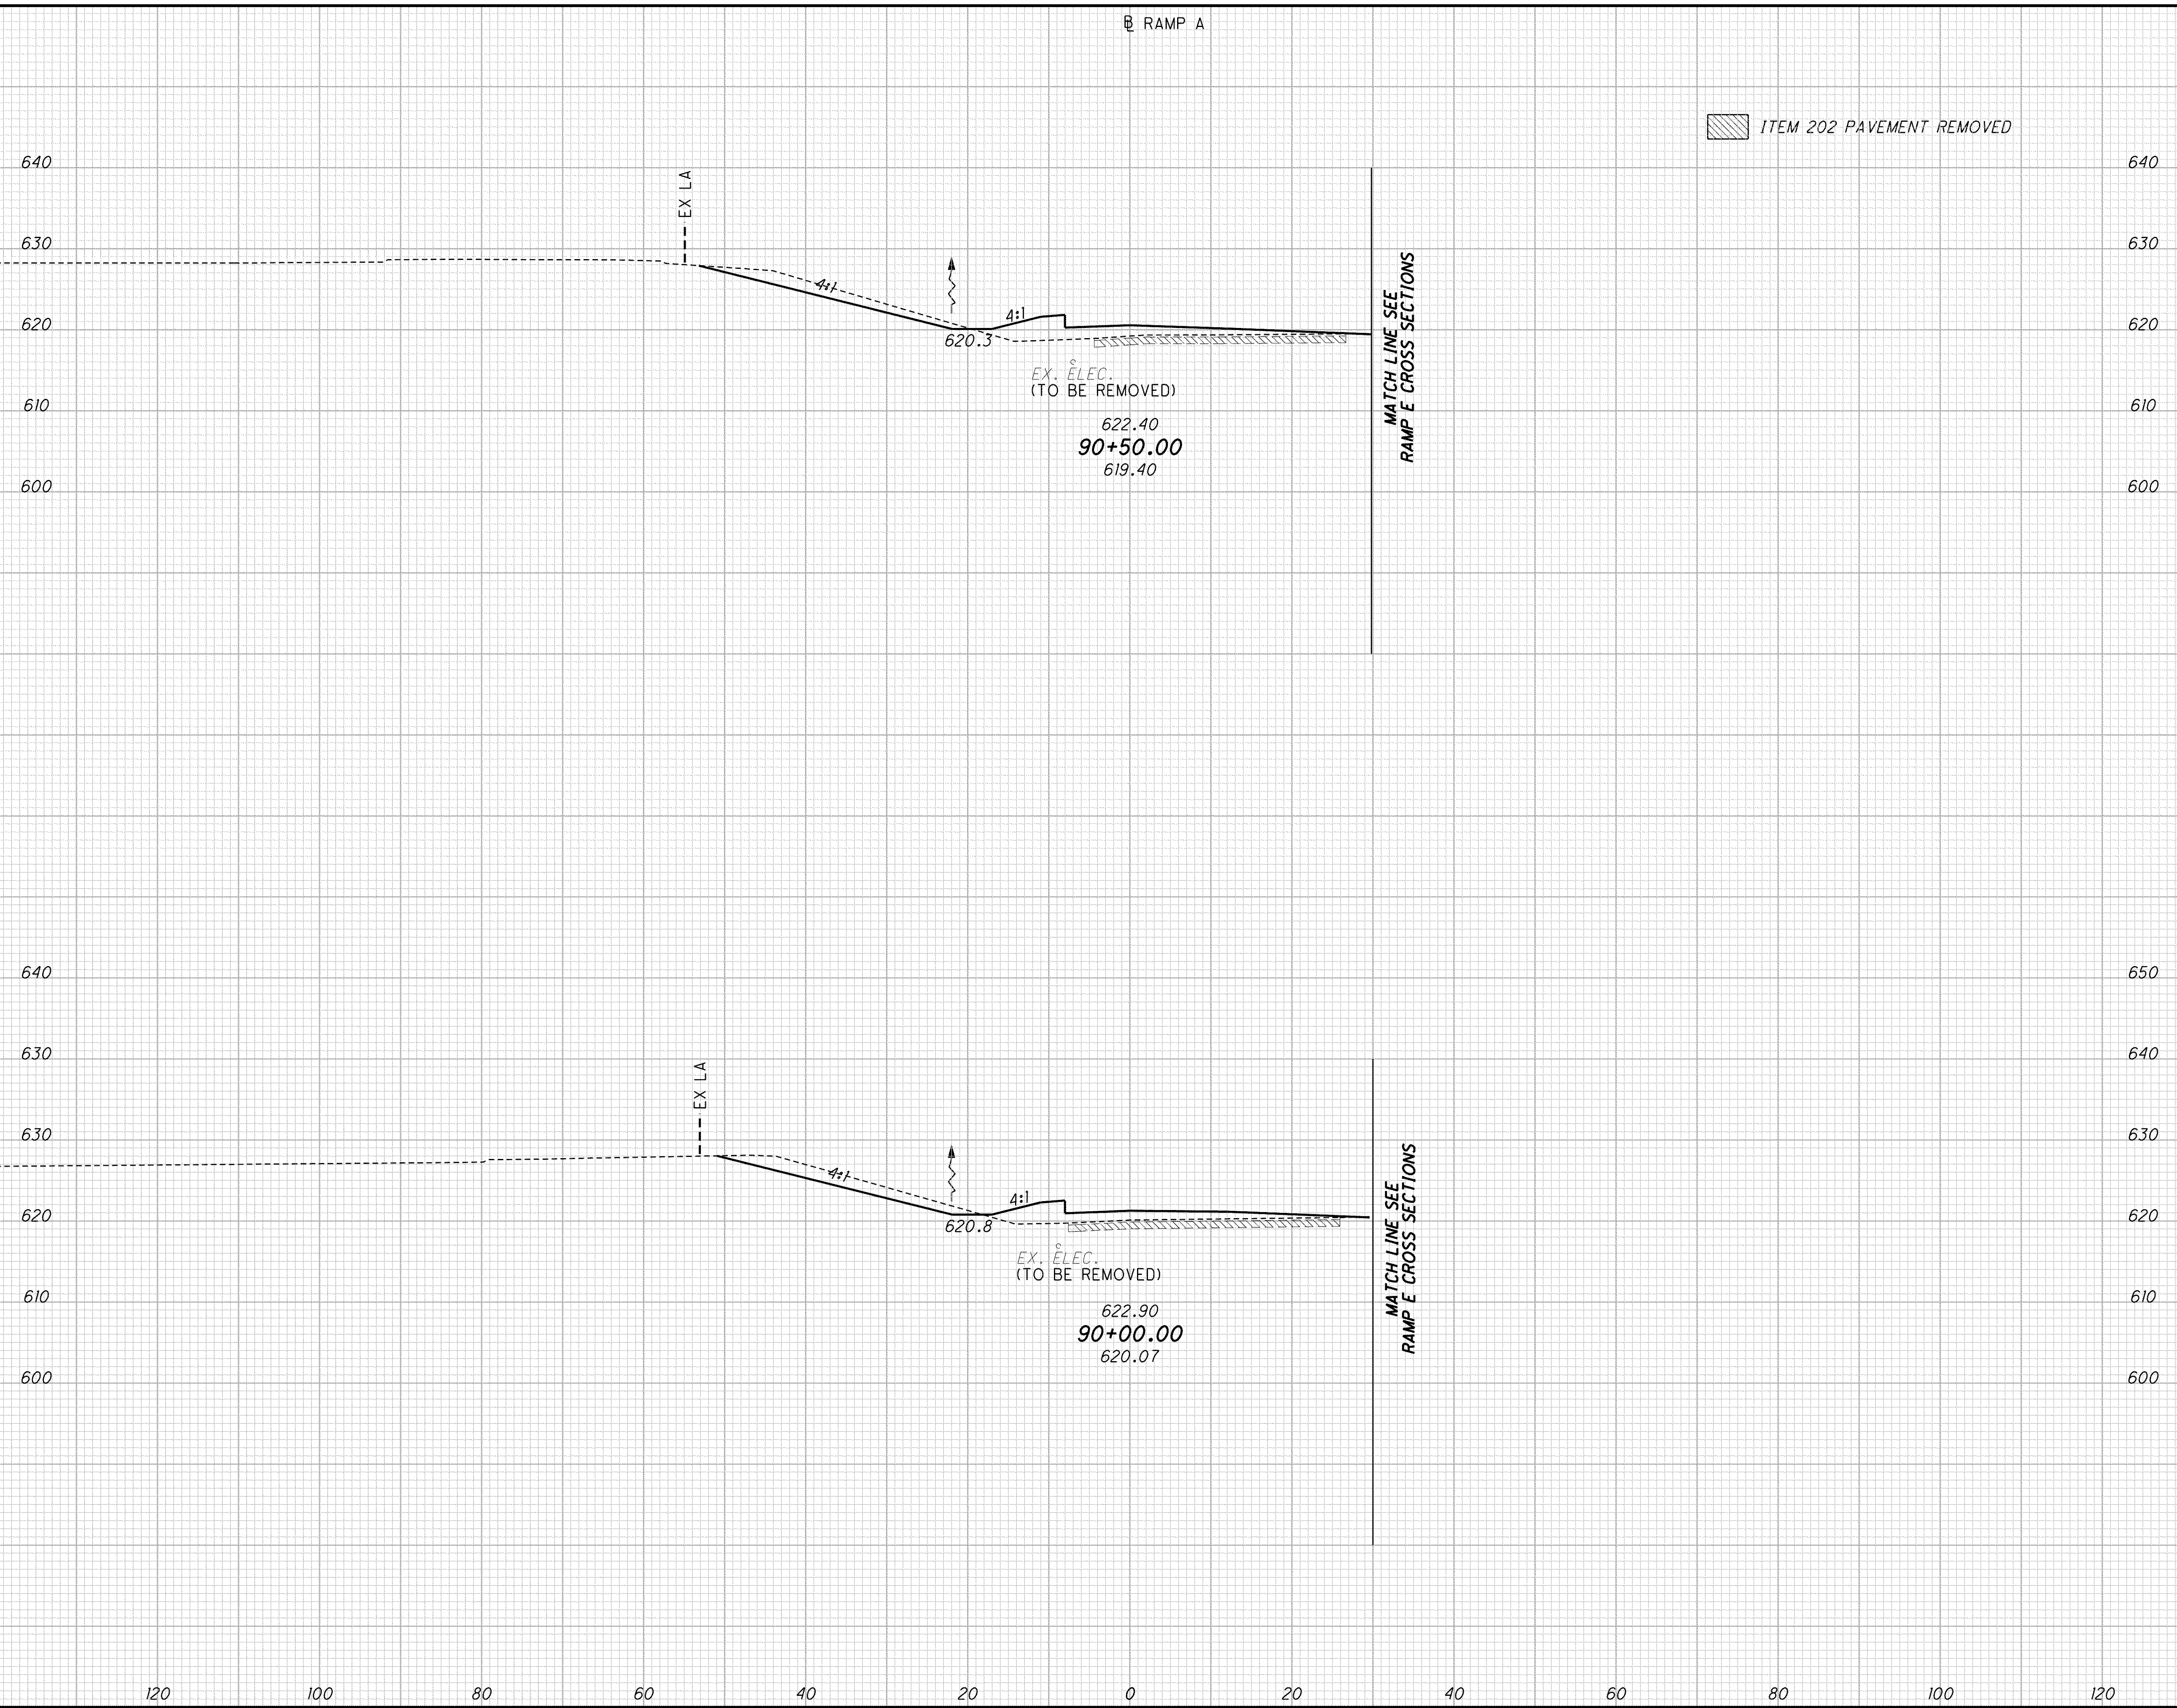

END AREA		VOLUME	
CUT	FILL	CUT	FILL
36	87		
		86	129
57	52		
		128	95
		214	224

CALCULATED	TMA	CHECKED	DES		
CROSS SECTIONS - RAMP A					
STA. 90+00 TO STA. 90+50					
LAK - 2 + 3.32					
<table border="1"> <tr> <td>516</td> </tr> <tr> <td>1679</td> </tr> </table>				516	1679
516					
1679					