


g:\project\lak\13486\roadway\sheets\13486XS\_LNA.dgn 7/11/2008 7:55:15 AM dshoner

SEEDING	
END WIDTH	SQ. YDS.
84	482
69	423
905	

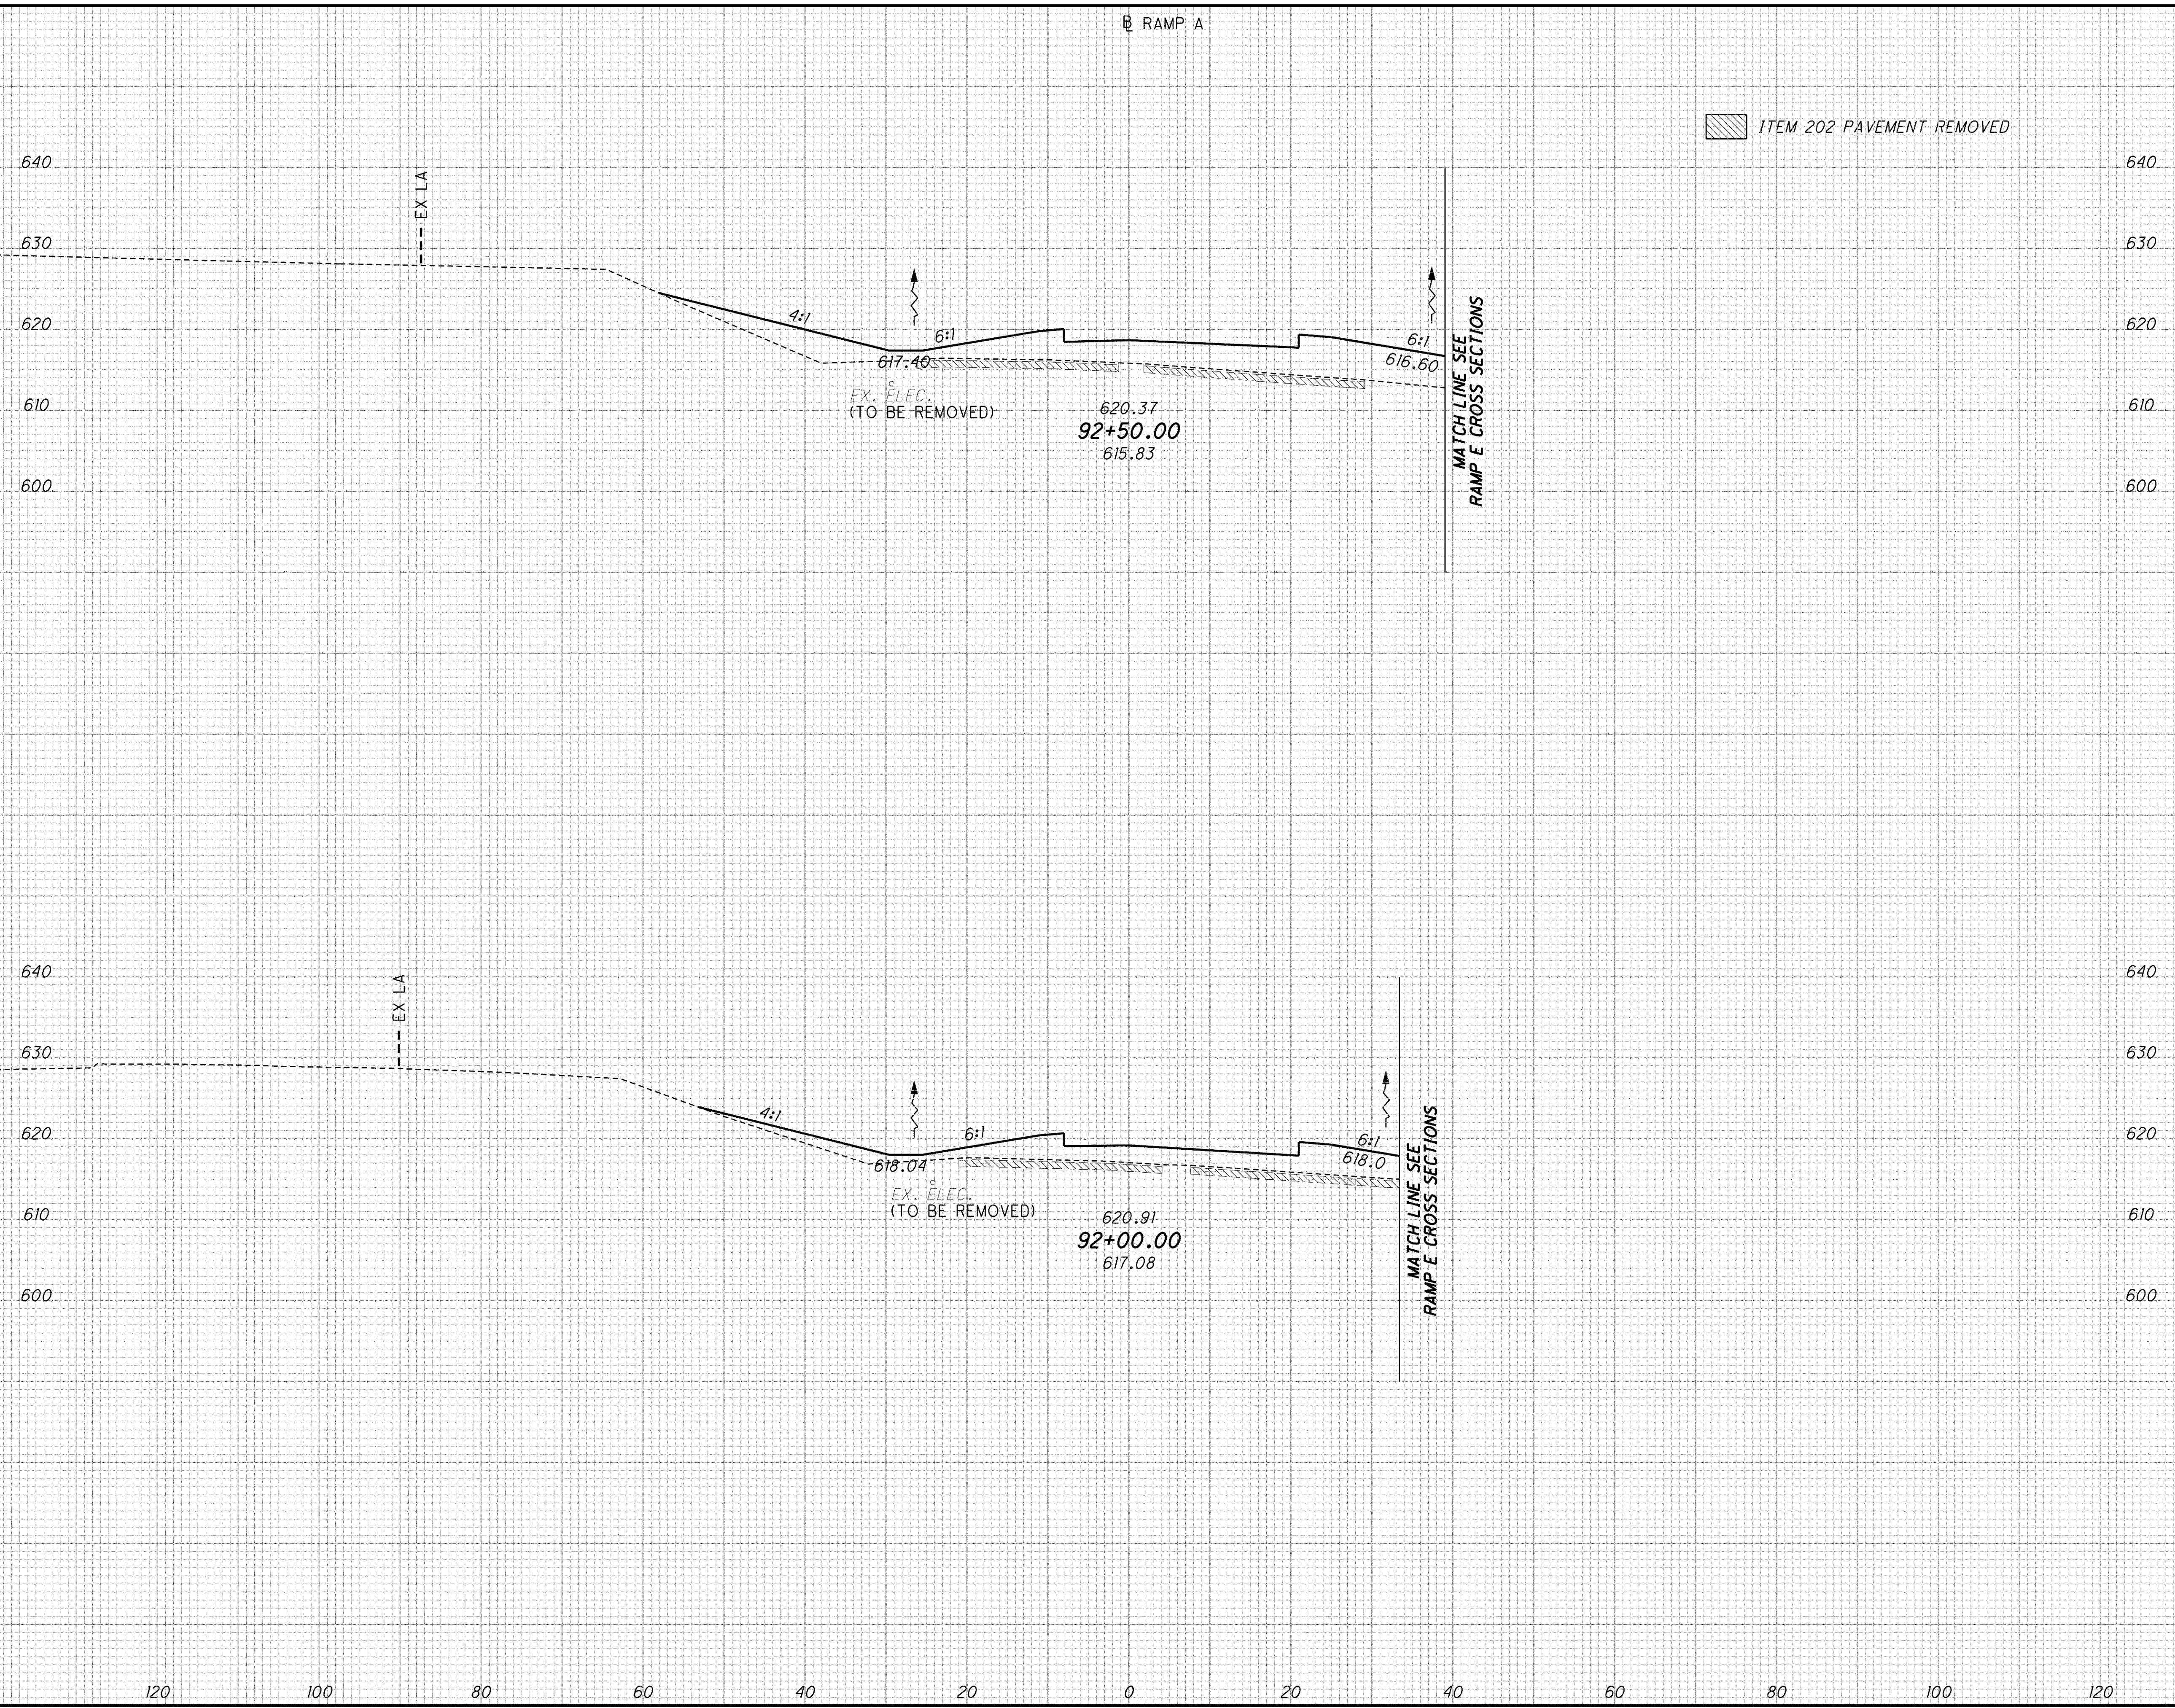

END AREA		VOLUME	
CUT	FILL	CUT	FILL
		291	
			420
		162	
			230
		650	

**CROSS SECTIONS - RAMP A**  
**STA. 92+00 TO STA. 92+50**

**LAK - 2 - 3.32**

518  
1679