


g:\project\lak\13486\roadway\sheets\13486XS_LNA.dgn 7/11/2008 7:55:17 AM dshoner

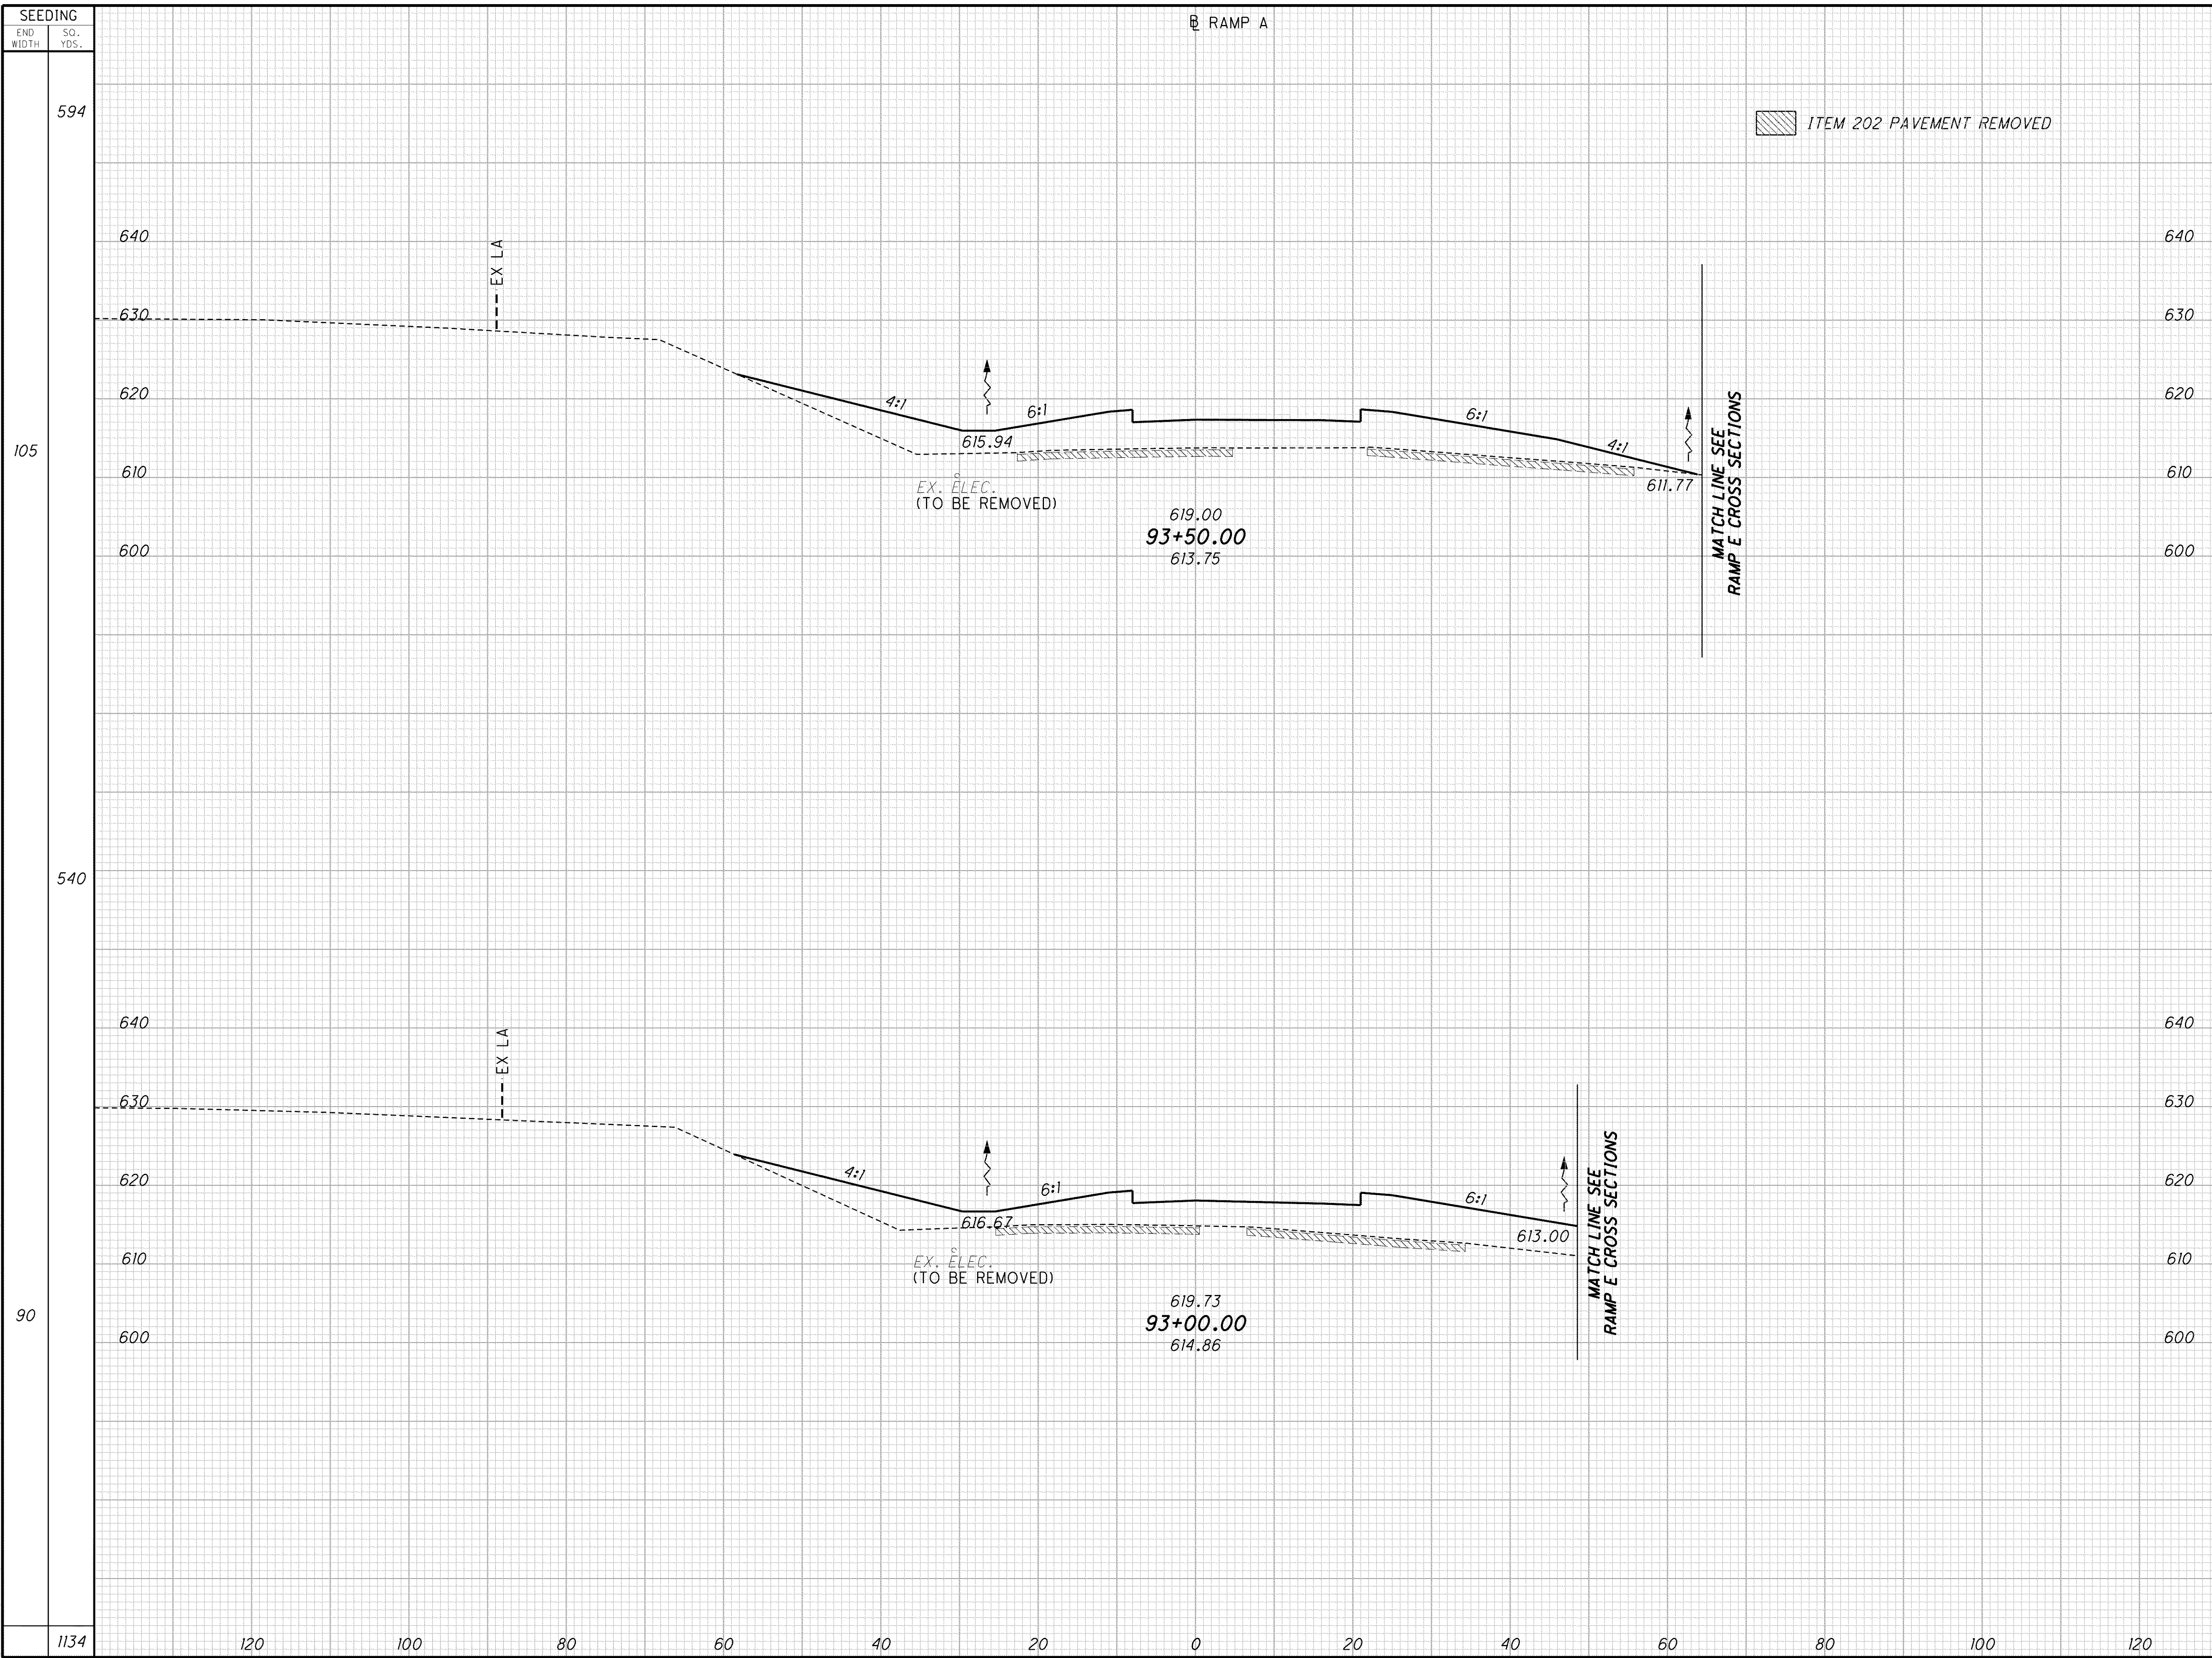

CROSS SECTIONS - RAMP A
STA. 93+00 TO STA. 93+50

LAK - 2 - 3.32

519
1679