


q:\project\lak\13486\roadway\sheets\13486XS\_LNA.dgn 7/11/2008 7:55:19 AM dshamer

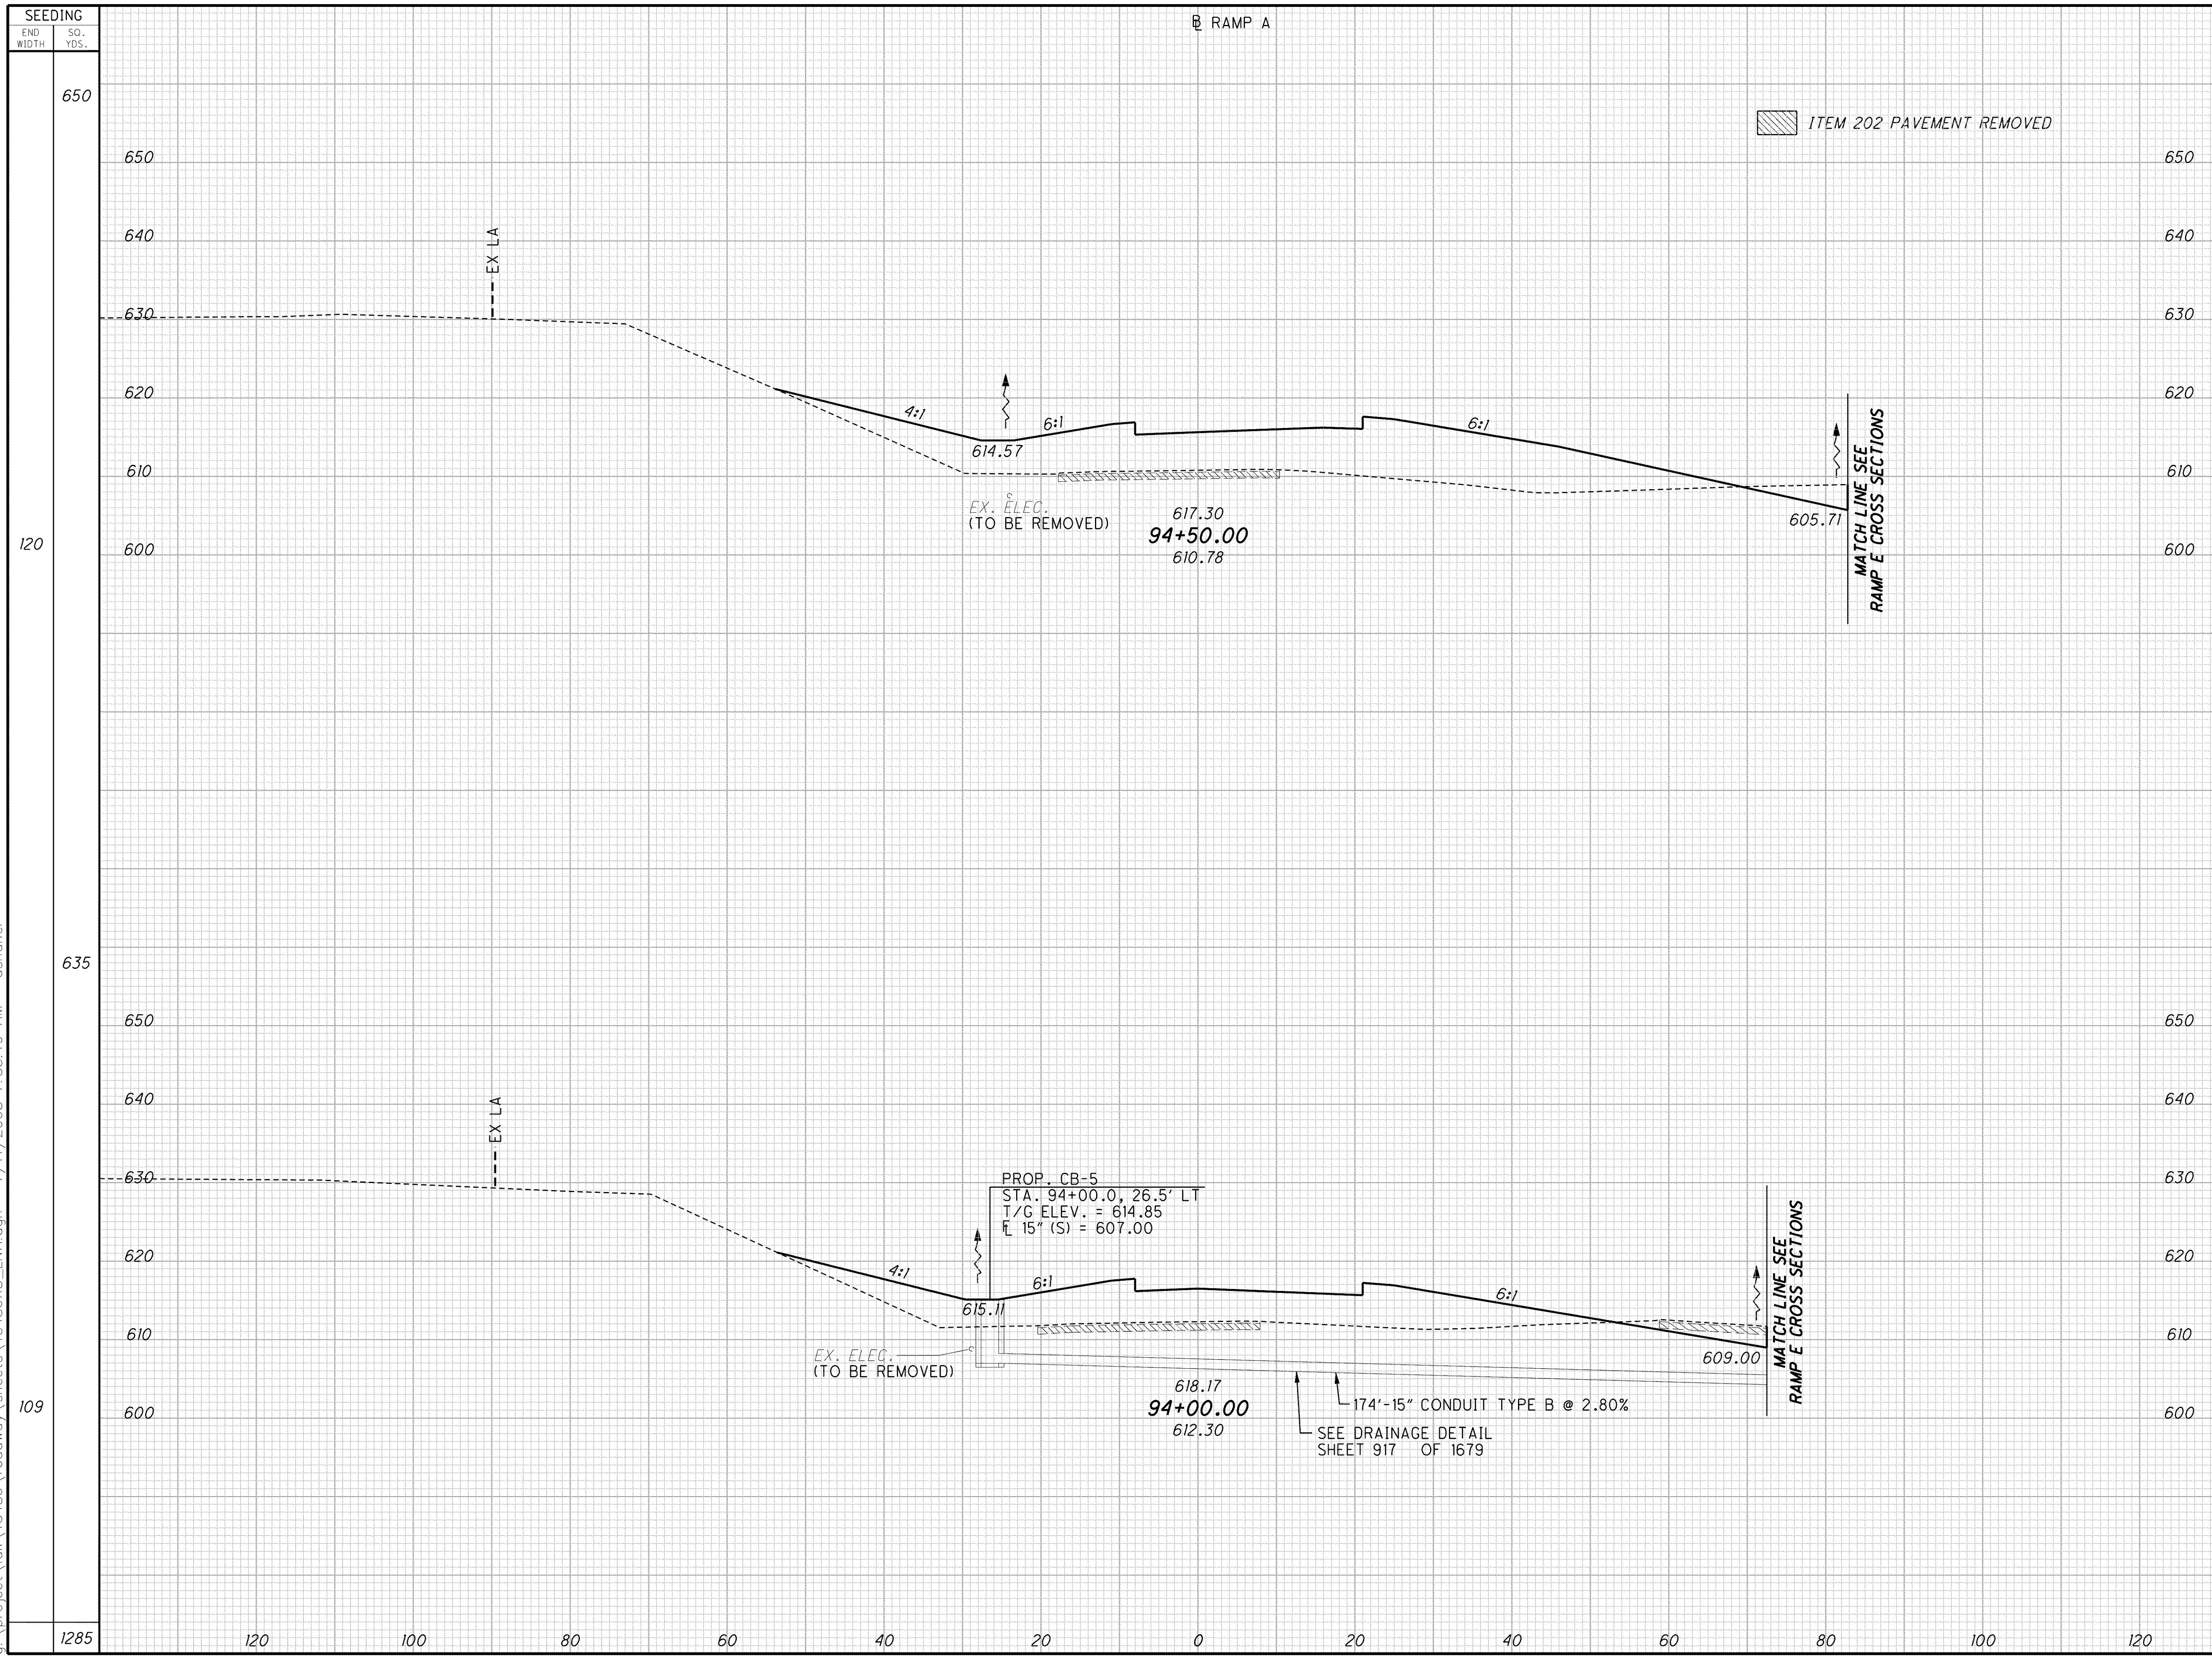

END	AREA		VOLUME		CALCULATED	TMA	CHECKED	DES
	CUT	FILL	CUT	FILL				
650								
640								
630								
620								
610								
600	22	558						
635			35	861				
650								
640								
630								
620								
610								
600	16	372						
1285			15	693				
			50	1554				

**CROSS SECTIONS - RAMP A  
 STA. 94+00 TO STA. 94+50**

**LAK-2-3.32**

520  
1679