


q:\project\lak\13486\roadway\sheets\13486XS\_LNA.dgn 7/11/2008 7:55:21 AM dshoner

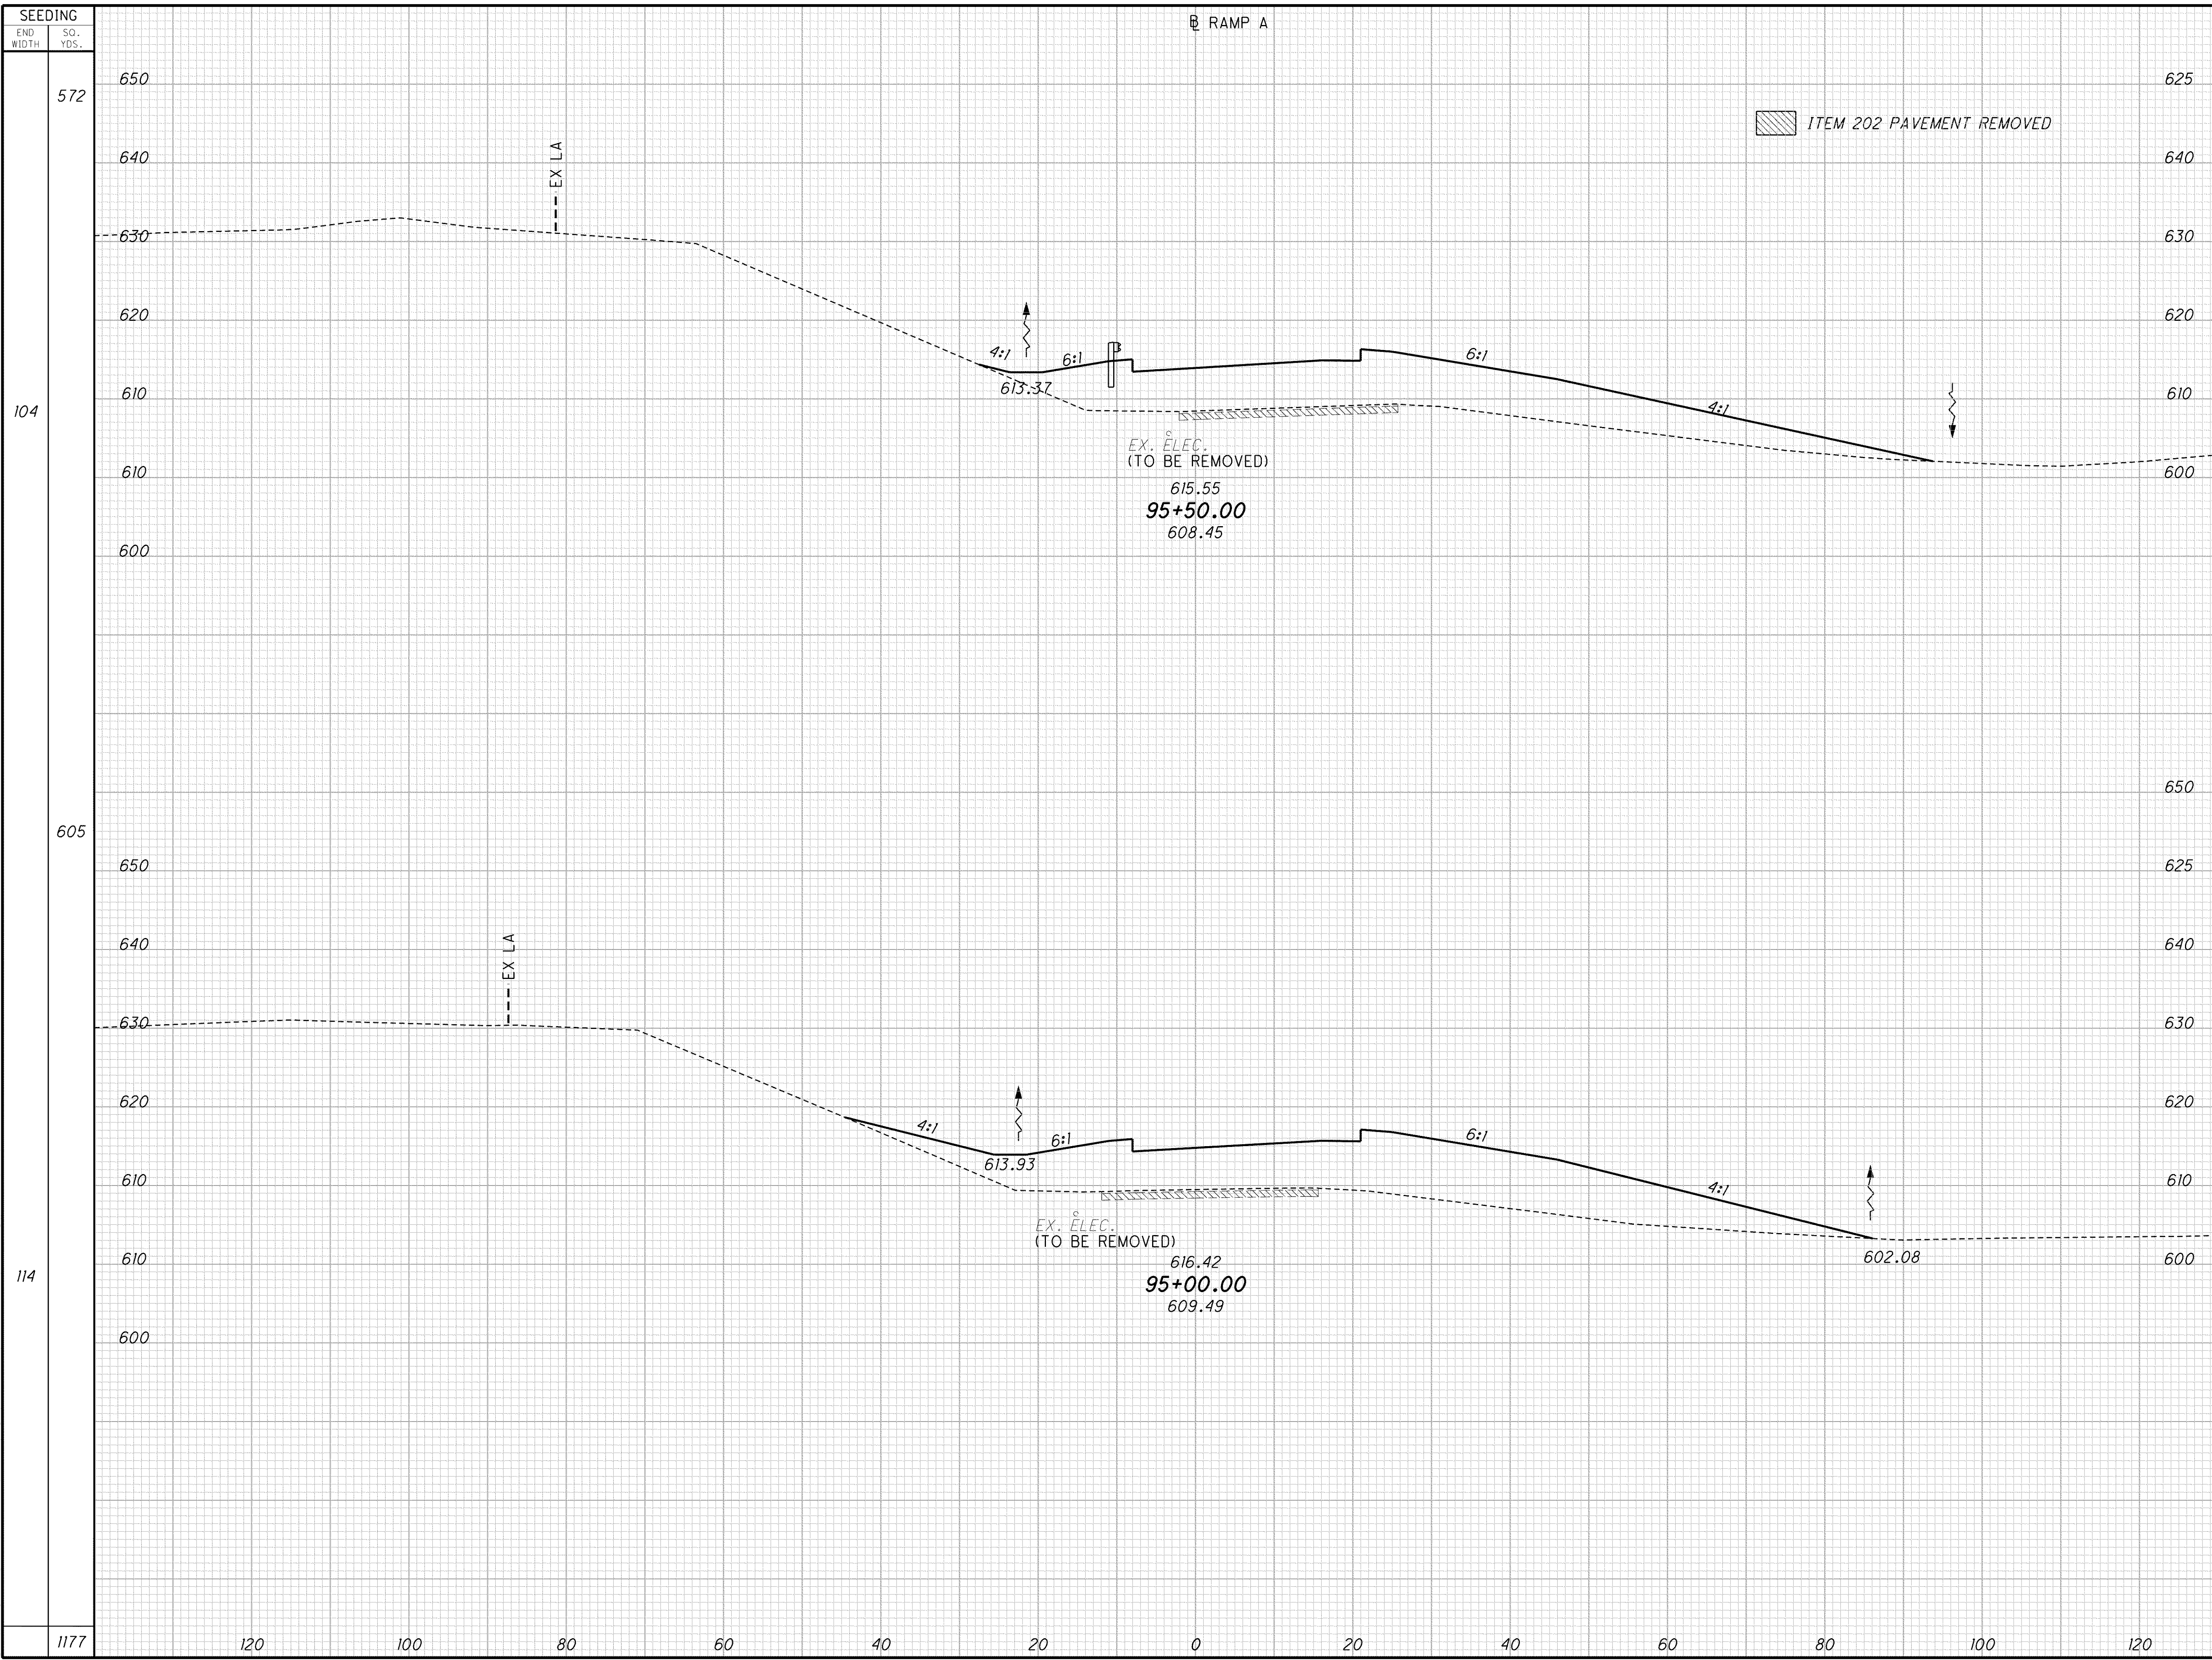

END WIDTH	SQ. YDS.	END AREA		VOLUME	
		CUT	FILL	CUT	FILL
104	572			525	
114	605			1067	
1177				627	

**CROSS SECTIONS - RAMP A**  
**STA. 95+00 TO 95+50**

**LAK - 2 - 3.32**

521  
1679