


g:\project\lak\13486\roadway\sheets\13486XS_LNA.dgn 7/11/2008 7:55:25 AM dshamer

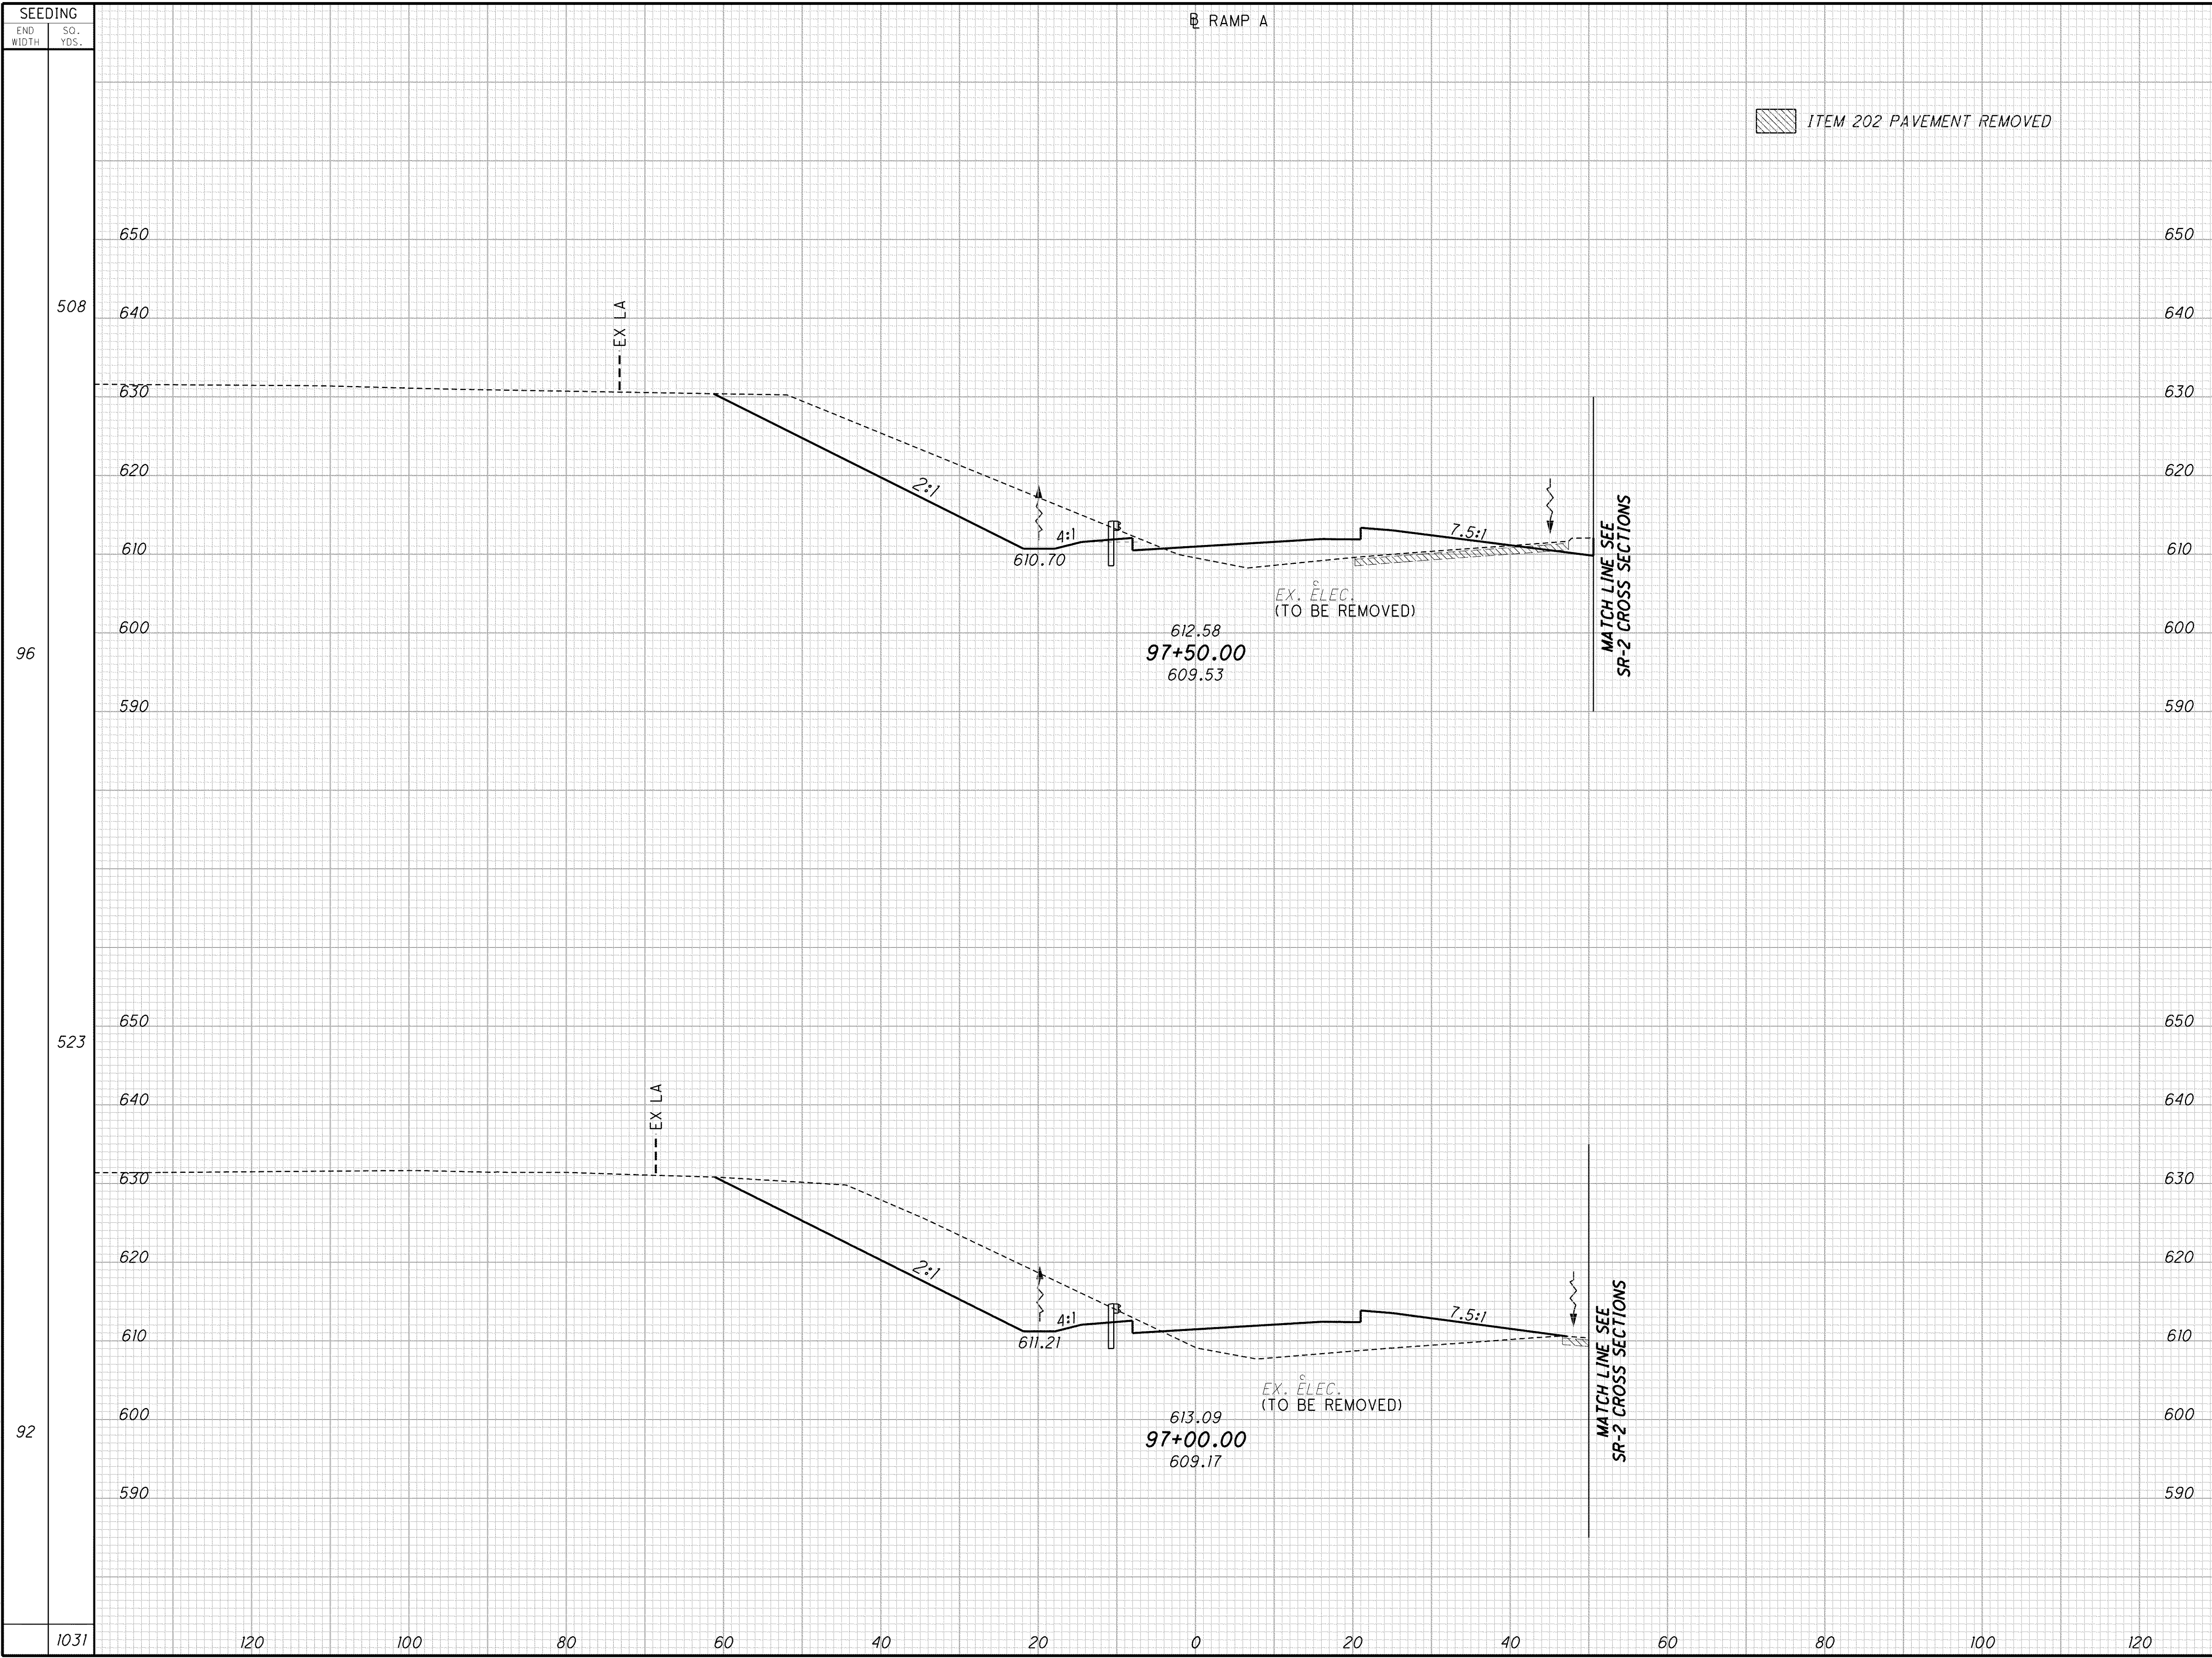

| SEEDING | END AREA | | VOLUME | |
|---------|----------|------|--------|------|
| | CUT | FILL | CUT | FILL |
| 508 | 262 | 95 | | |
| 96 | | | 526 | 228 |
| 523 | 306 | 151 | | |
| 92 | | | 476 | 285 |
| 1031 | 120 | 100 | 1002 | 513 |

CROSS SECTIONS - RAMP A
STA. 97+00 TO STA. 97+50

LAK - 2 - 3.32

523
1679