


g:\project\lak\13486\roadway\sheets\13486XS_LNA.dgn 7/11/2008 7:55:27 AM dshamer

SEEDING	END WIDTH	SQ. YDS.		
			CUT	FILL
405				
73			150	14
443			244	39
87			834	174
848	120	100	80	60
	40	20	0	20
	60	80	100	120

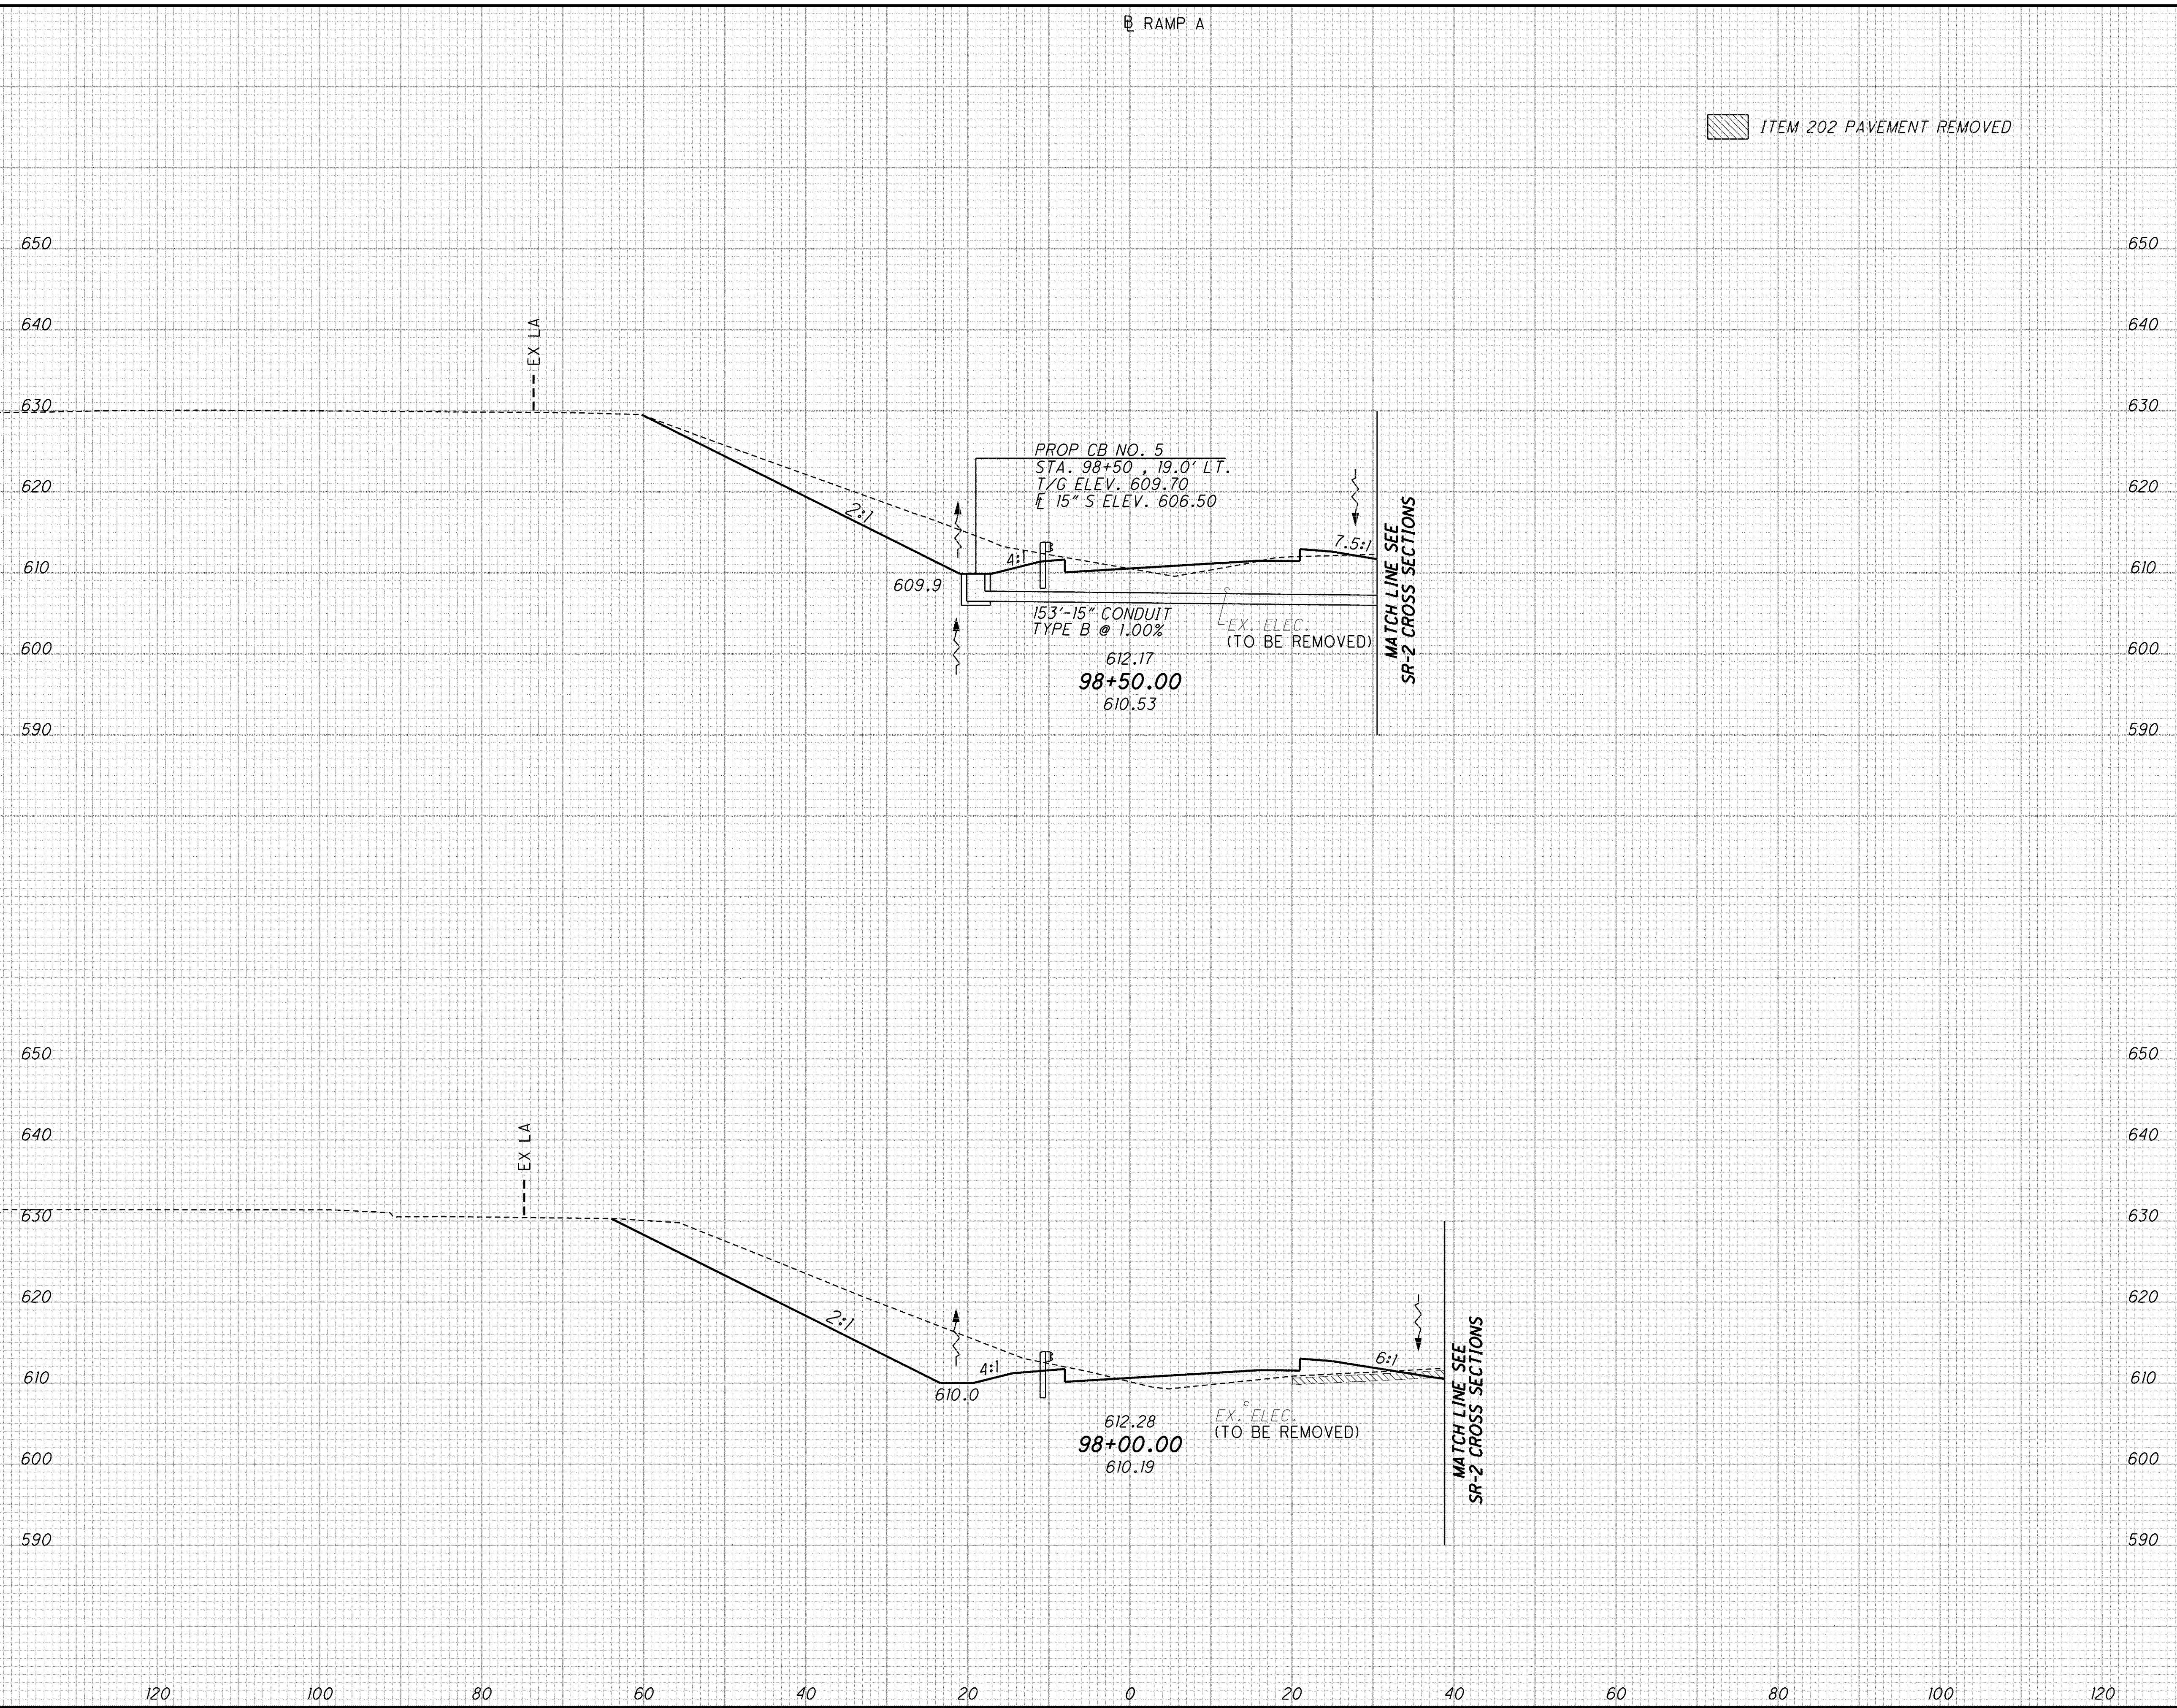

END AREA	VOLUME	CALCULATED	TMA	CHECKED	DES
150	14				
244	39				
834	174				

CROSS SECTIONS - RAMP A
STA. 98+00 TO STA. 98+50

LAK - 2 - 3.32

524
 1679