


g:\project\lak\13486\roadway\sheets\13486XS_LNA.dgn 7/11/2008 7:55:30 AM dshoner

SEEDING	
END WIDTH	SQ. YDS.
67	
64	
73	
64	SHEET TOTAL
10482	RAMP A TOTAL

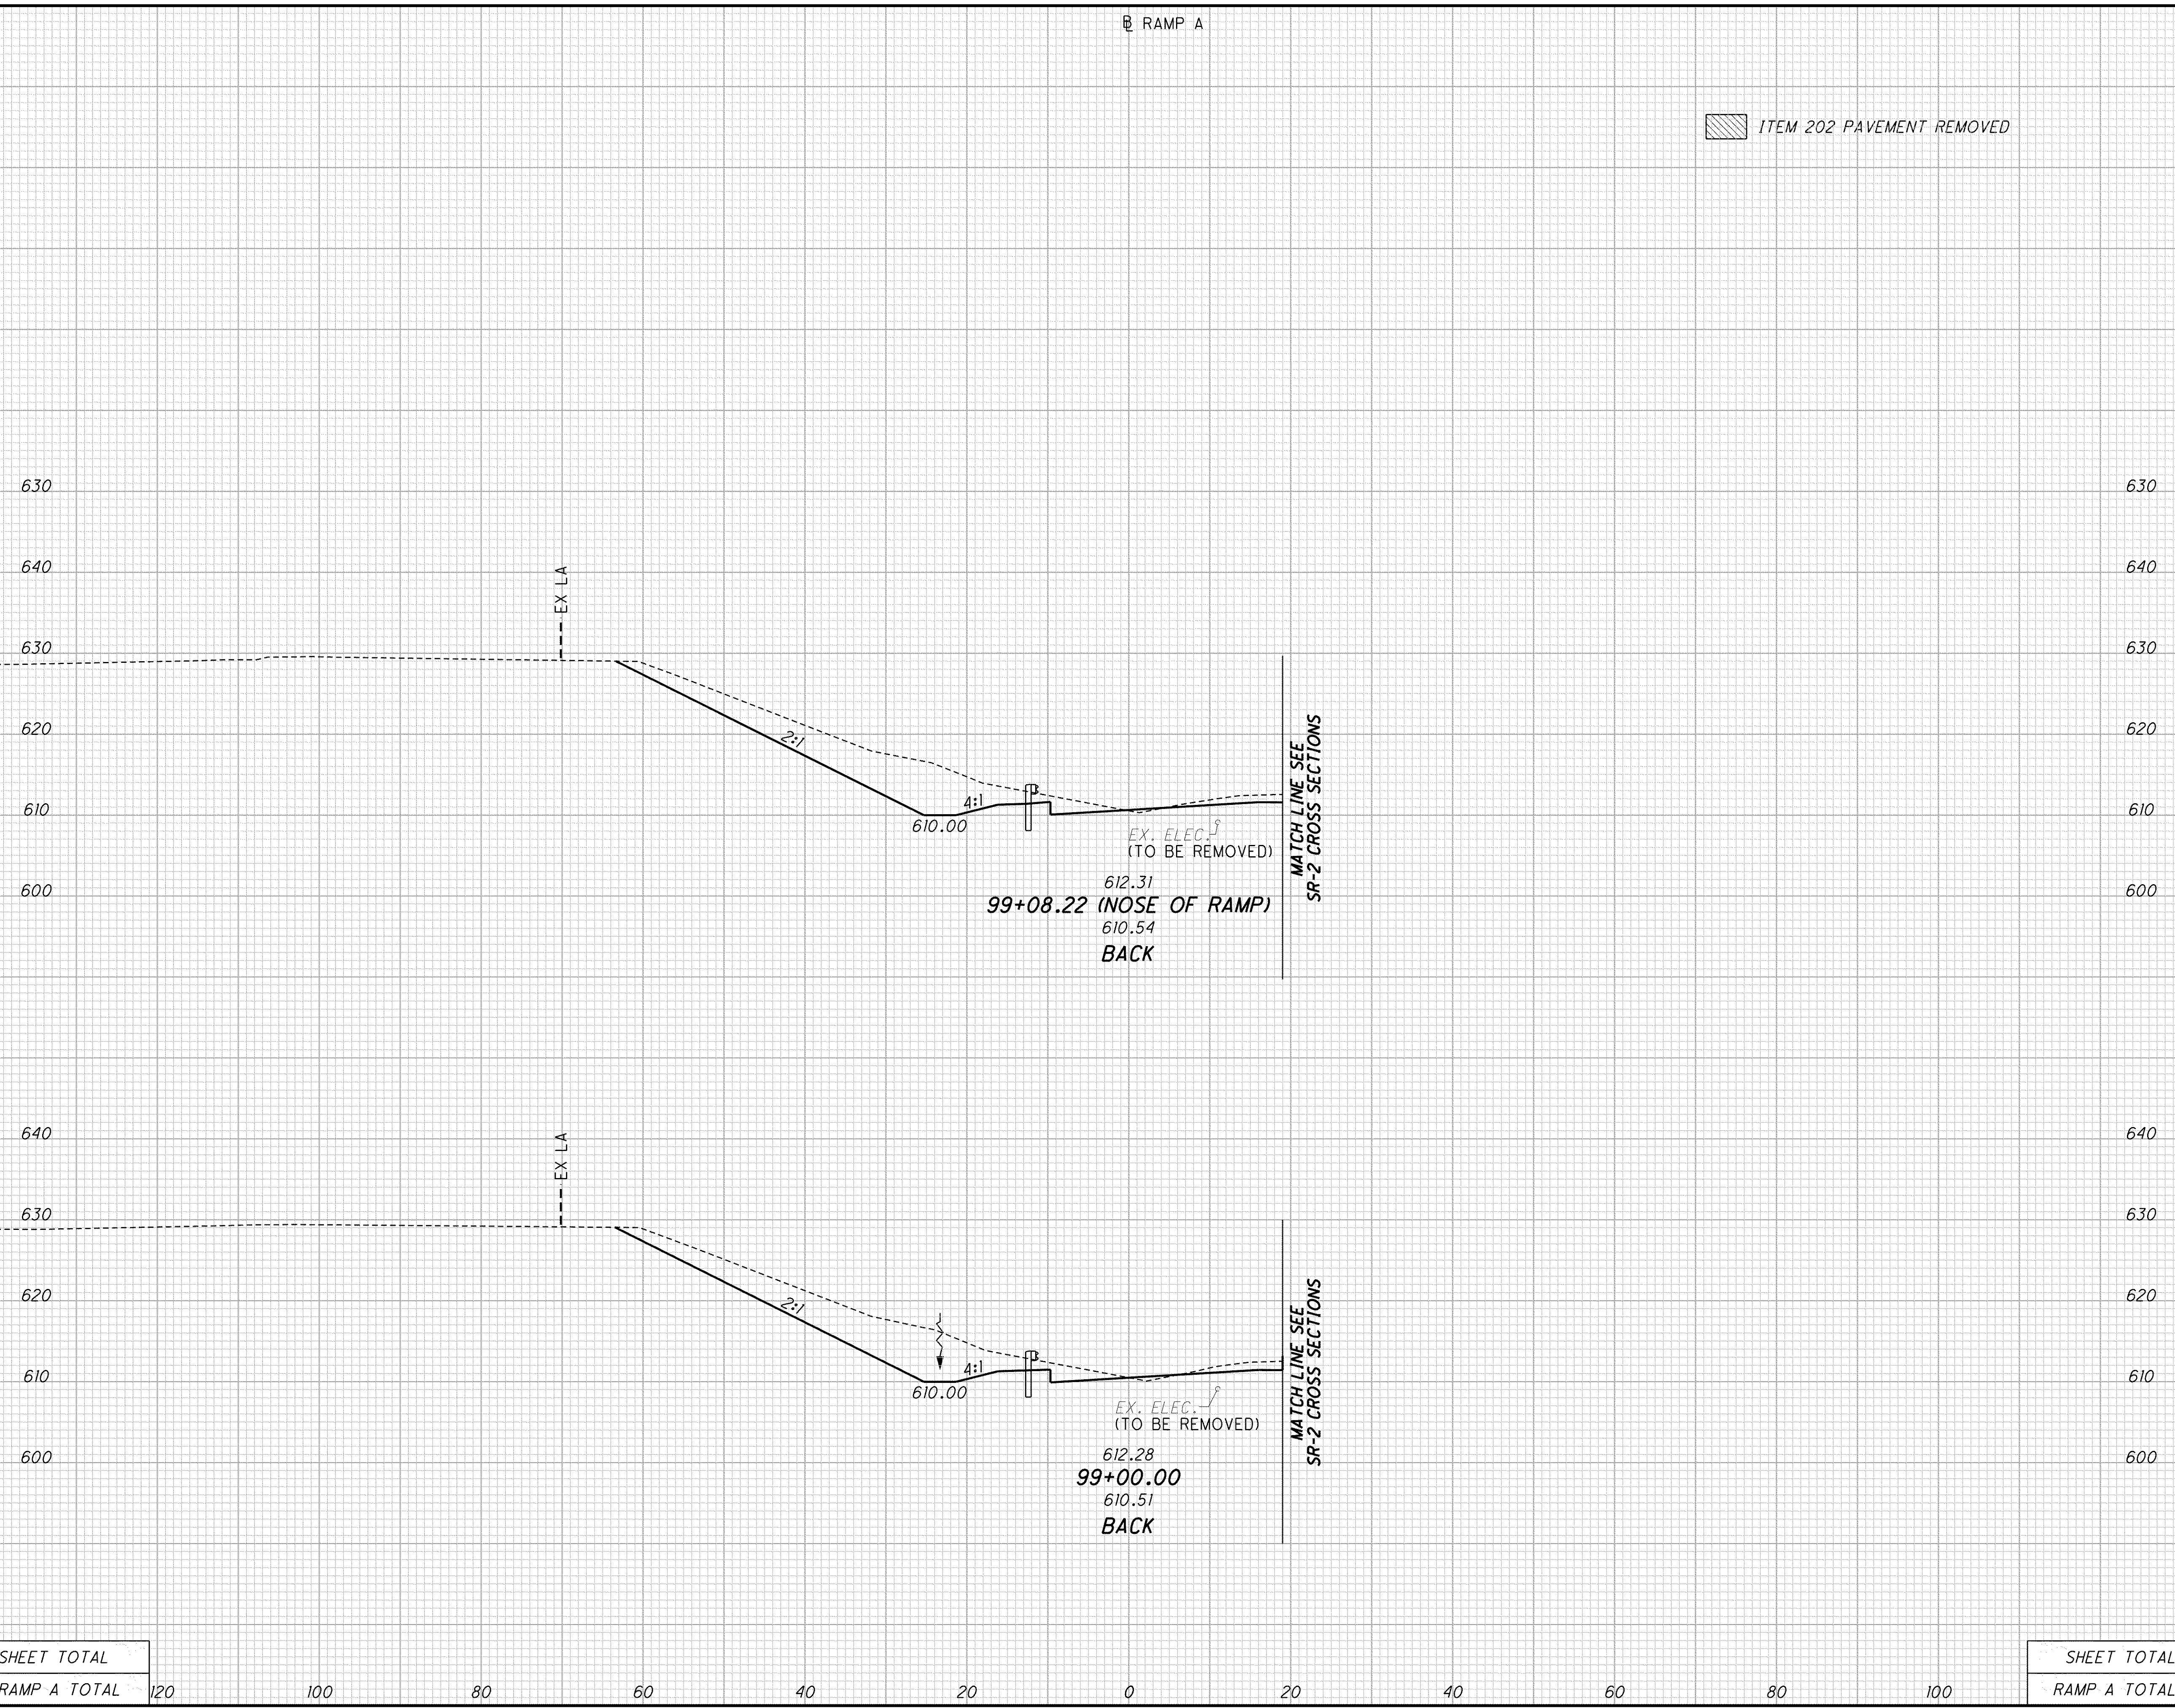

END AREA		VOLUME	
CUT	FILL	CUT	FILL
200	1		
		62	1
206	4		
		330	17
SHEET TOTAL		392	18
RAMP A TOTAL		3304	8495

CROSS SECTIONS - RAMP A
STA. 99+00 TO STA. 99+08.22

LAK - 2 - 3.32

CALCULATED	525
TMA CHECKED	1679
DES	

ITEM 202 PAVEMENT REMOVED

MATCH LINE SEE SR-2 CROSS SECTIONS

MATCH LINE SEE SR-2 CROSS SECTIONS

99+08.22 (NOSE OF RAMP)
 612.31
 610.54
 BACK

99+00.00
 612.28
 610.51
 BACK