


g:\project\lak\13486\roadway\sheets\13486XS_LNB.dgn 7/11/2008 7:53:43 AM dshamer

SEEDING	
END WIDTH	SQ. YDS.
315	630
65	590
405	630
81	590
467	630
88	590
1187	

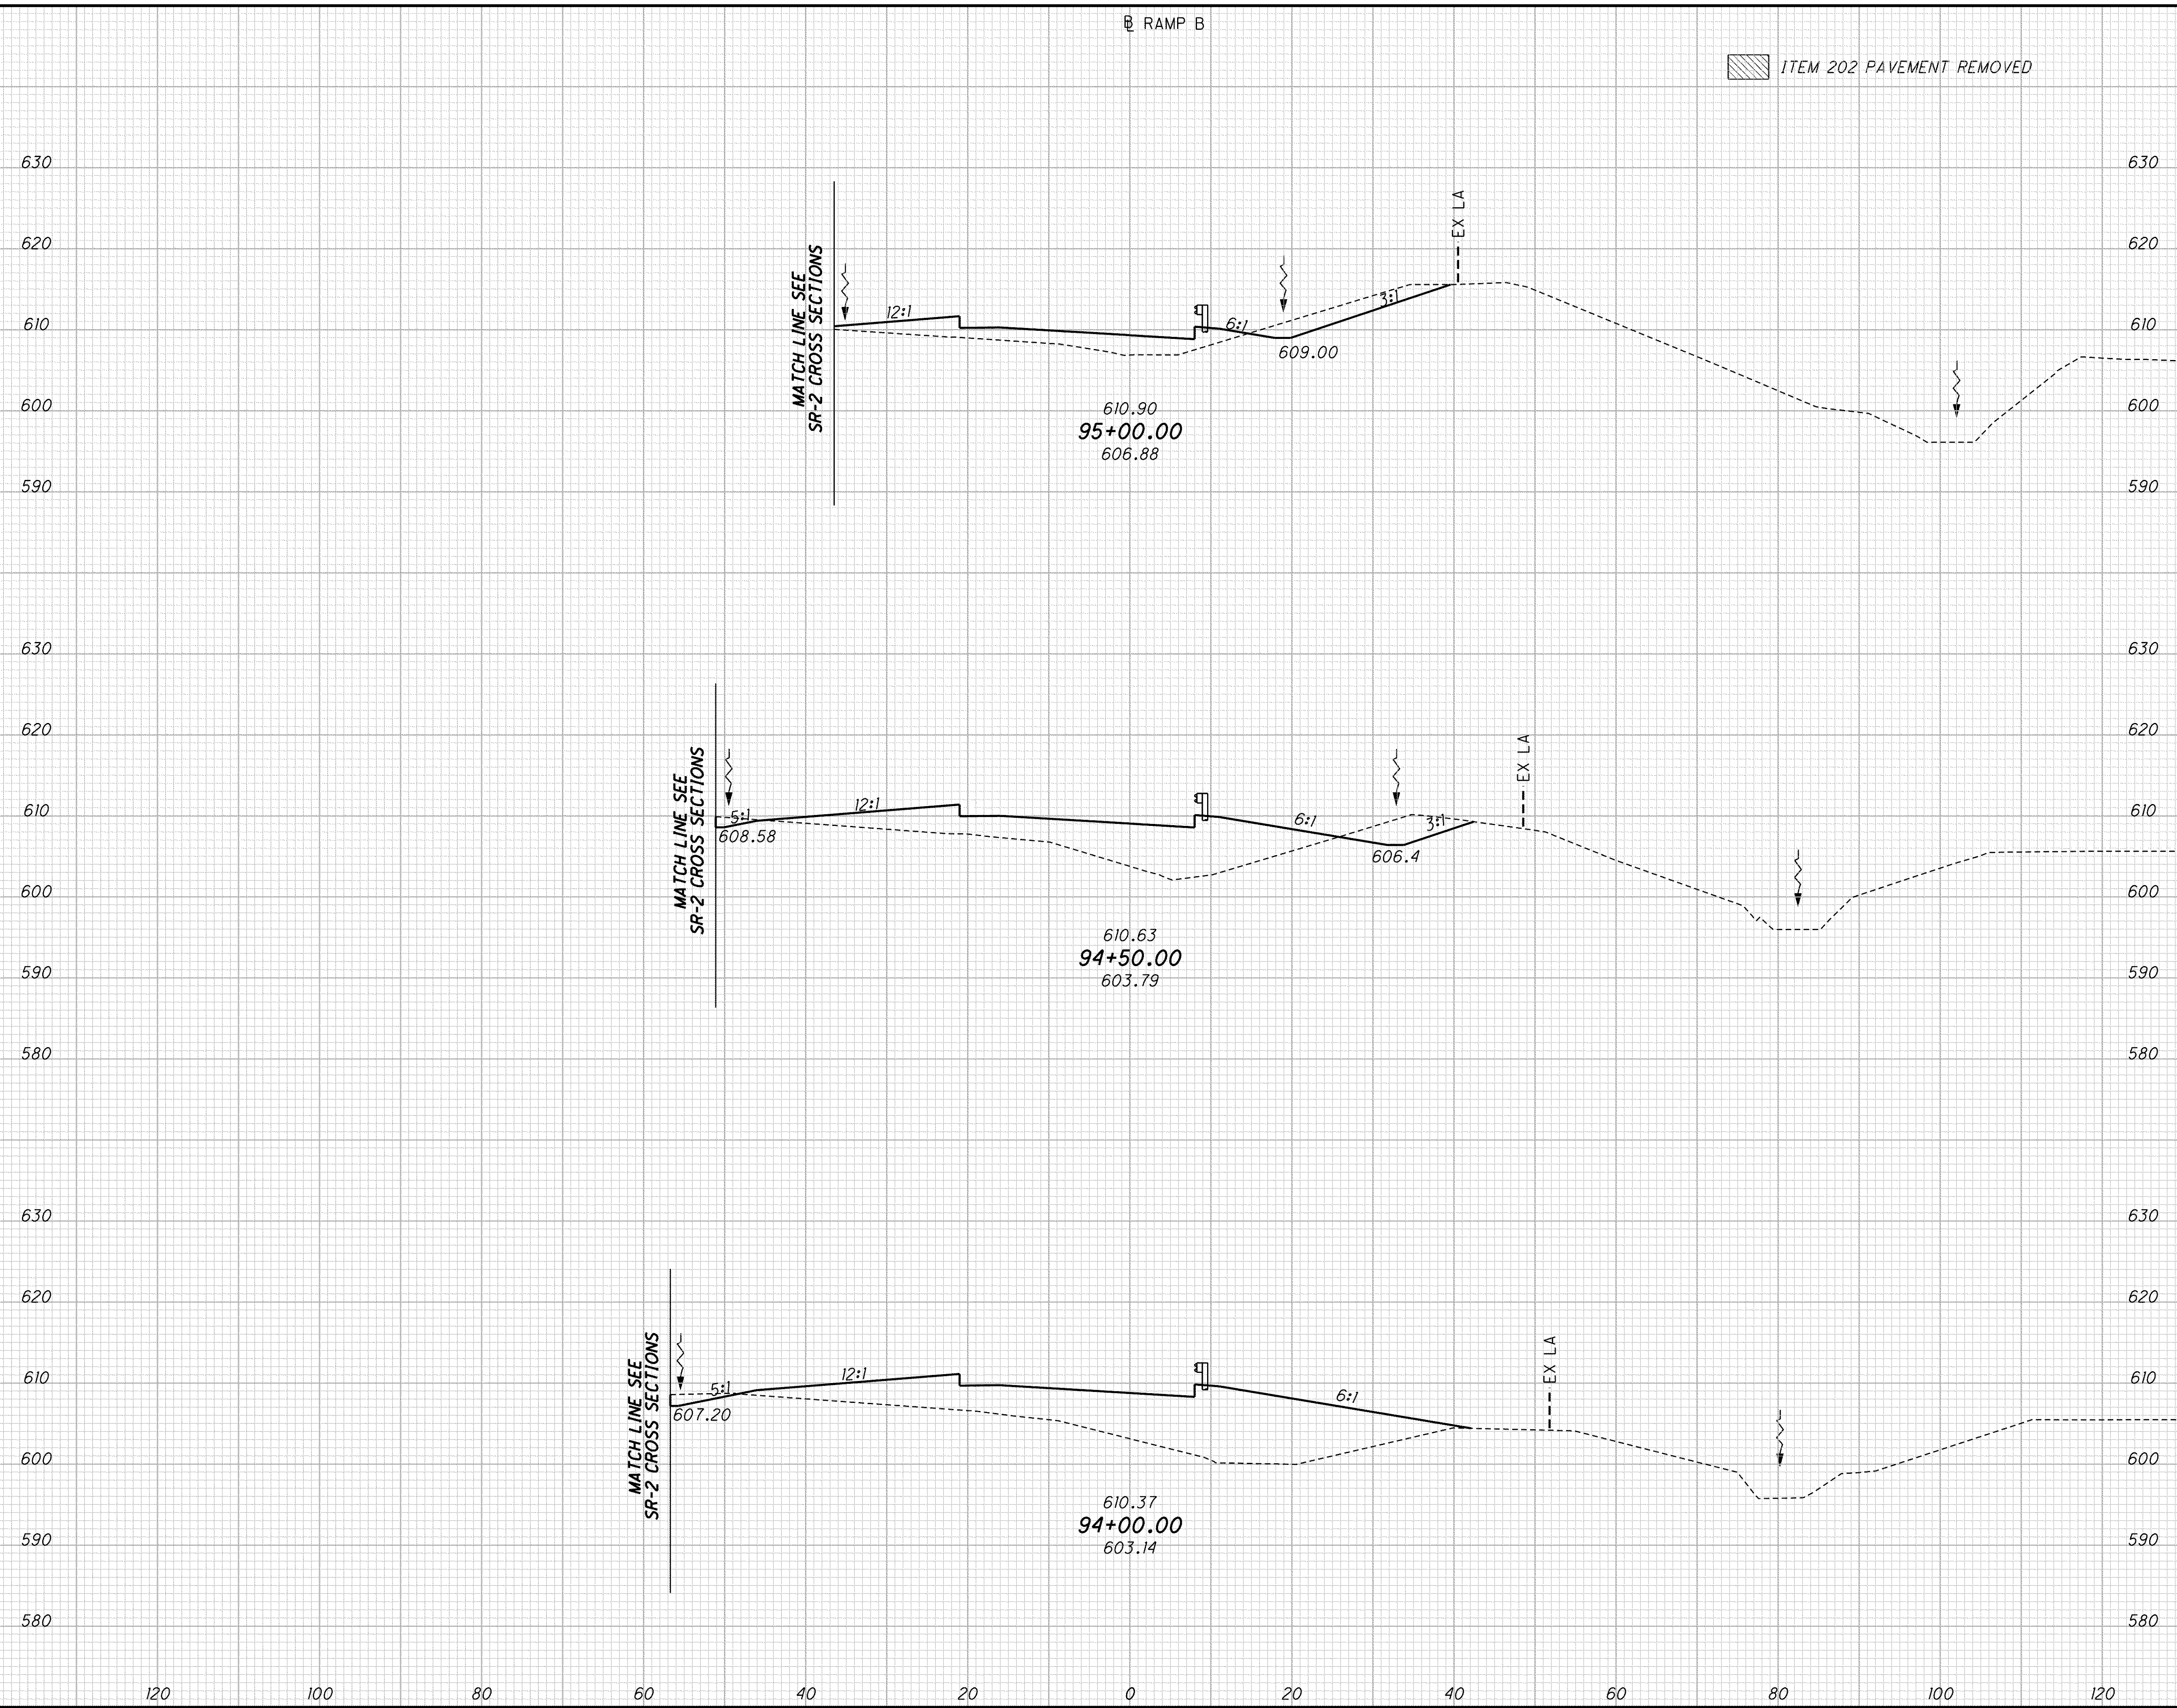

END AREA		VOLUME	
CUT	FILL	CUT	FILL
38	87	69	299
36	236	40	582
7	393	26	791
		135	1672

CALCULATED	TMA	CHECKED	DES
CROSS SECTIONS - RAMP B			
STA. 94+00 TO STA. 95+00			
LAK - 2 - 3.32			
			530
			1679