


g:\project\lak\13486\roadway\sheets\13486XS_LND.dgn 7/11/2008 7:54:13 AM dshamer

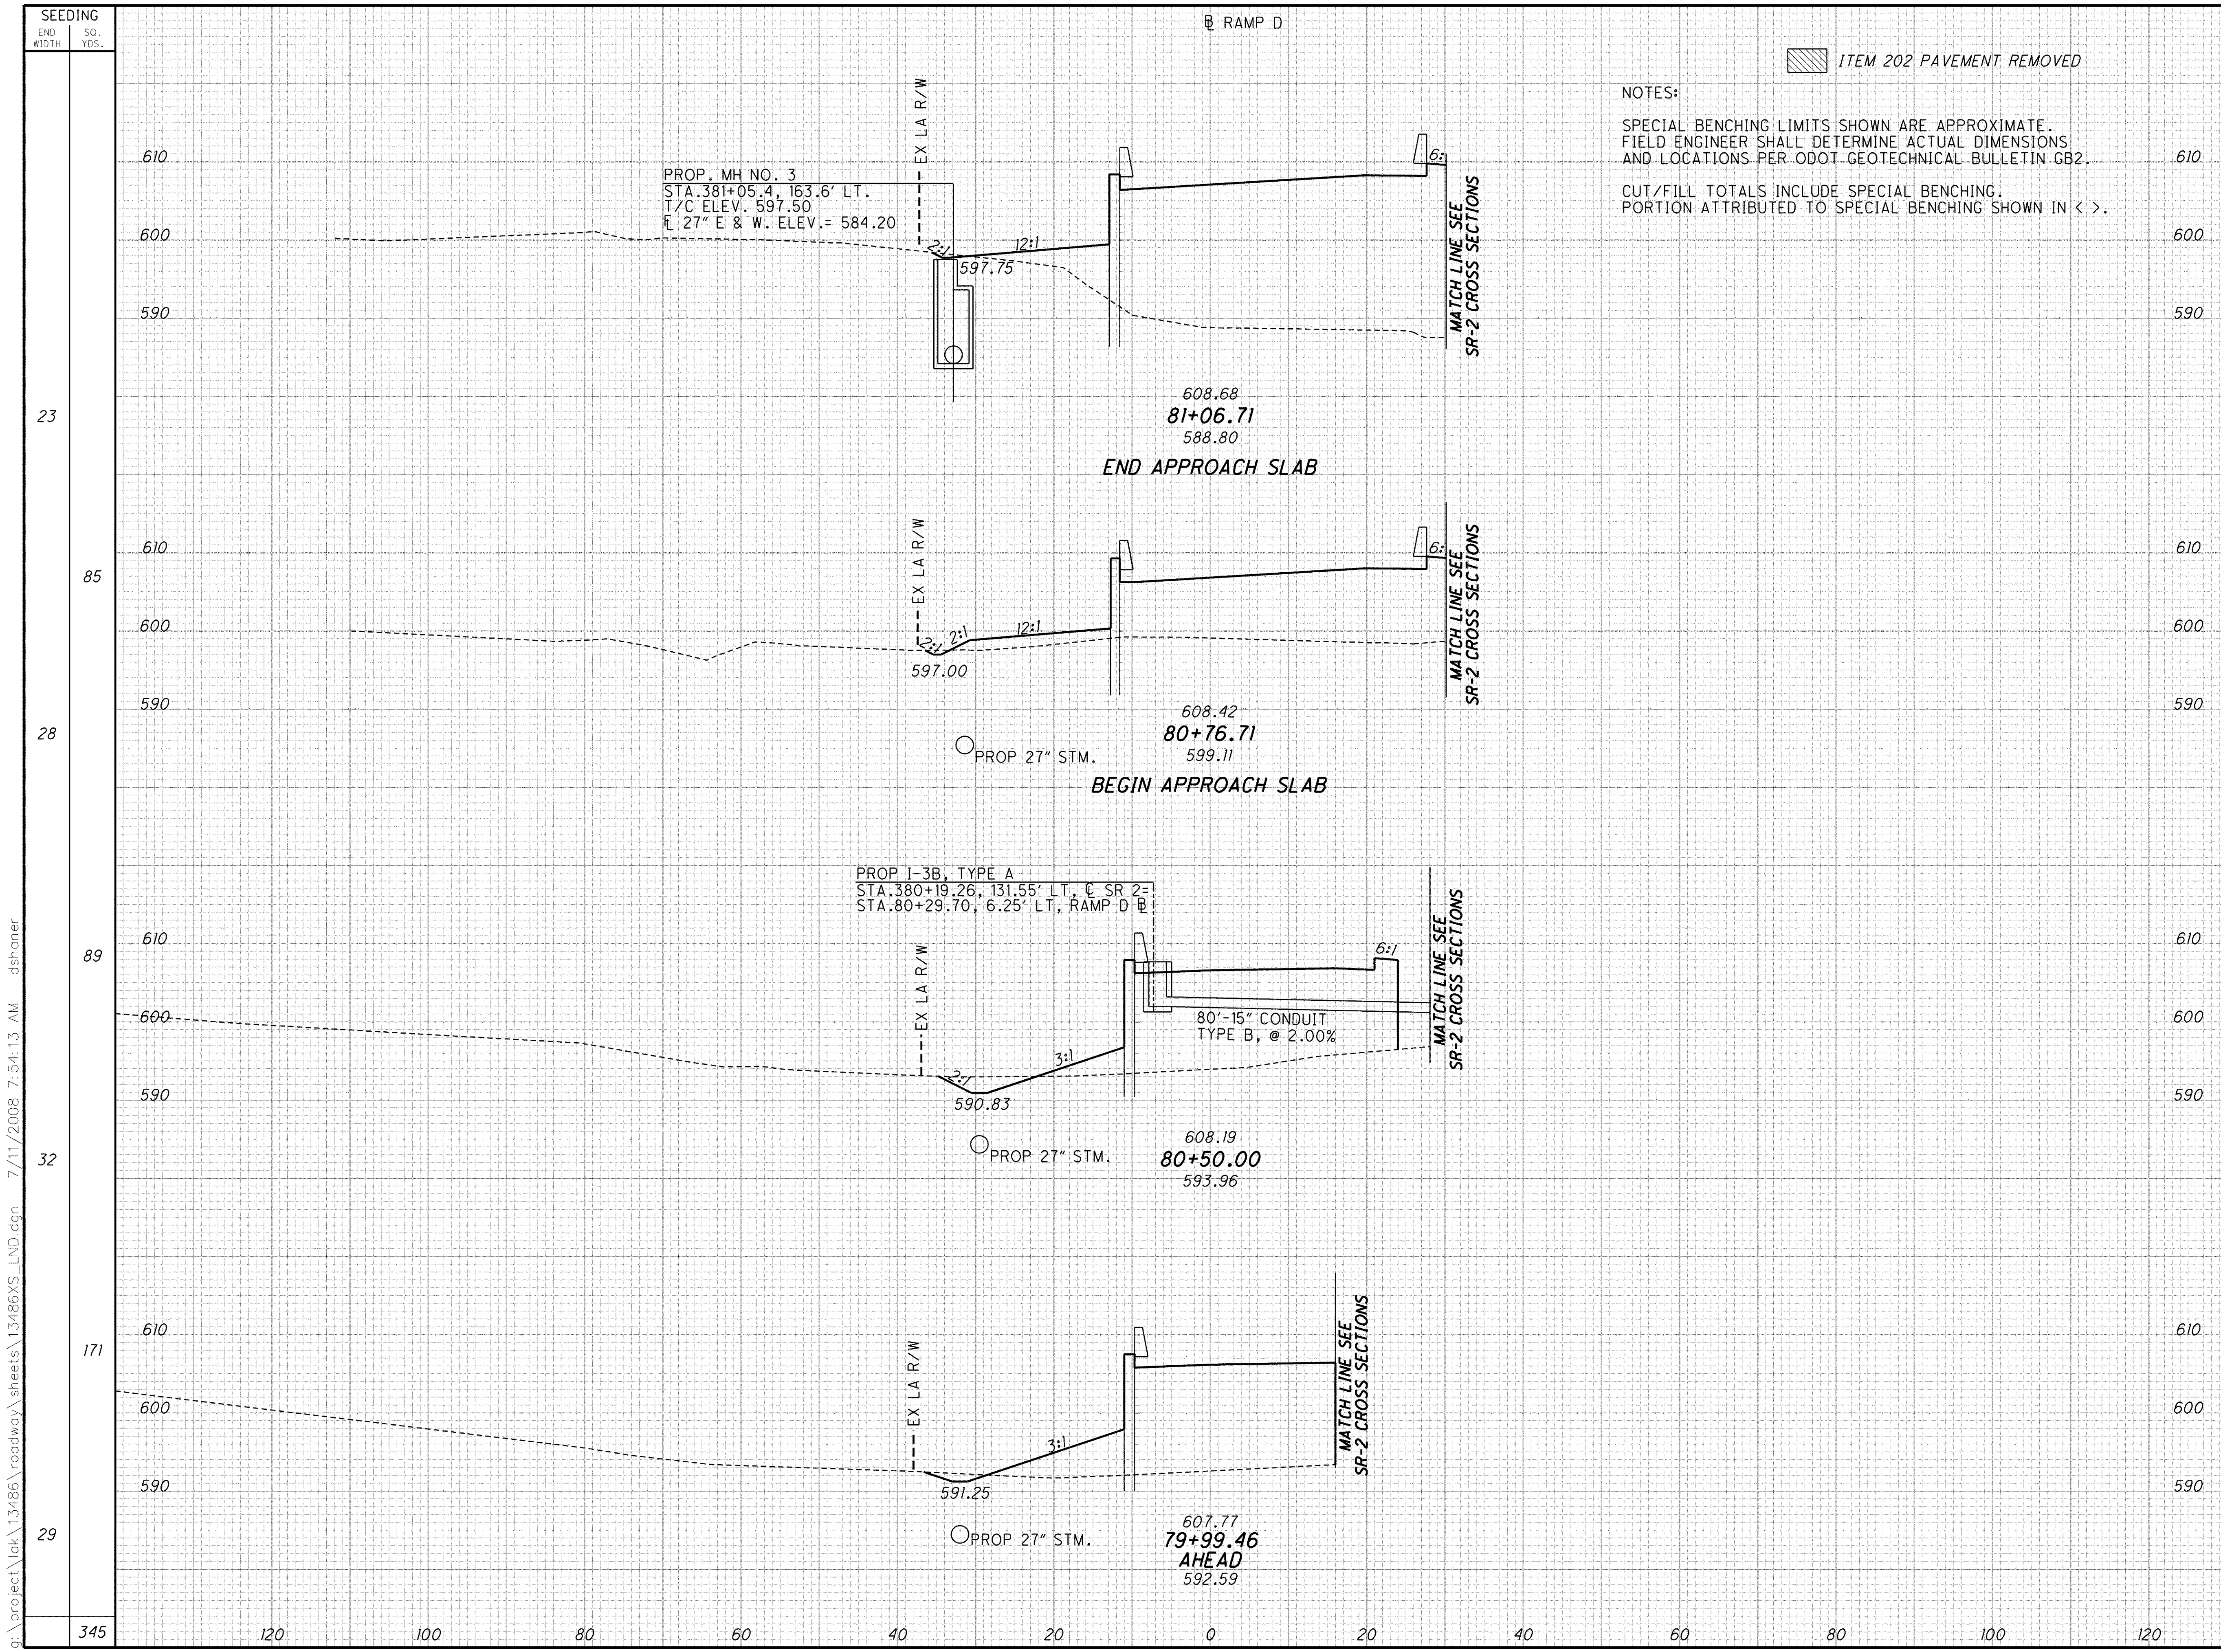

ITEM 202 PAVEMENT REMOVED

NOTES:
 SPECIAL BENCHING LIMITS SHOWN ARE APPROXIMATE.
 FIELD ENGINEER SHALL DETERMINE ACTUAL DIMENSIONS
 AND LOCATIONS PER ODOT GEOTECHNICAL BULLETIN GB2.
 CUT/FILL TOTALS INCLUDE SPECIAL BENCHING.
 PORTION ATTRIBUTED TO SPECIAL BENCHING SHOWN IN < >.

END	AREA		VOLUME		CALCULATED	TMA	CHECKED	DES
	CUT	FILL	CUT	FILL				
610								
600								
590								
	1	851						
610								
600								
590								
	1	730						
610								
600								
590								
	1	463						
610								
600								
590								
	8	448						
610								
600								
590								
	15	442						
610								
600								
590								
	19	808						
610								
600								
590								
	5	421						
			28	1986				

CROSS SECTIONS - RAMP D
 STA. 80+00 TO STA. 81+06.71

LAK - 2 - 3.32

534
 1679