


g:\project\lak\13486\roadway\sheets\13486XS_LND.dgn 7/11/2008 7:54:22 AM dshoner

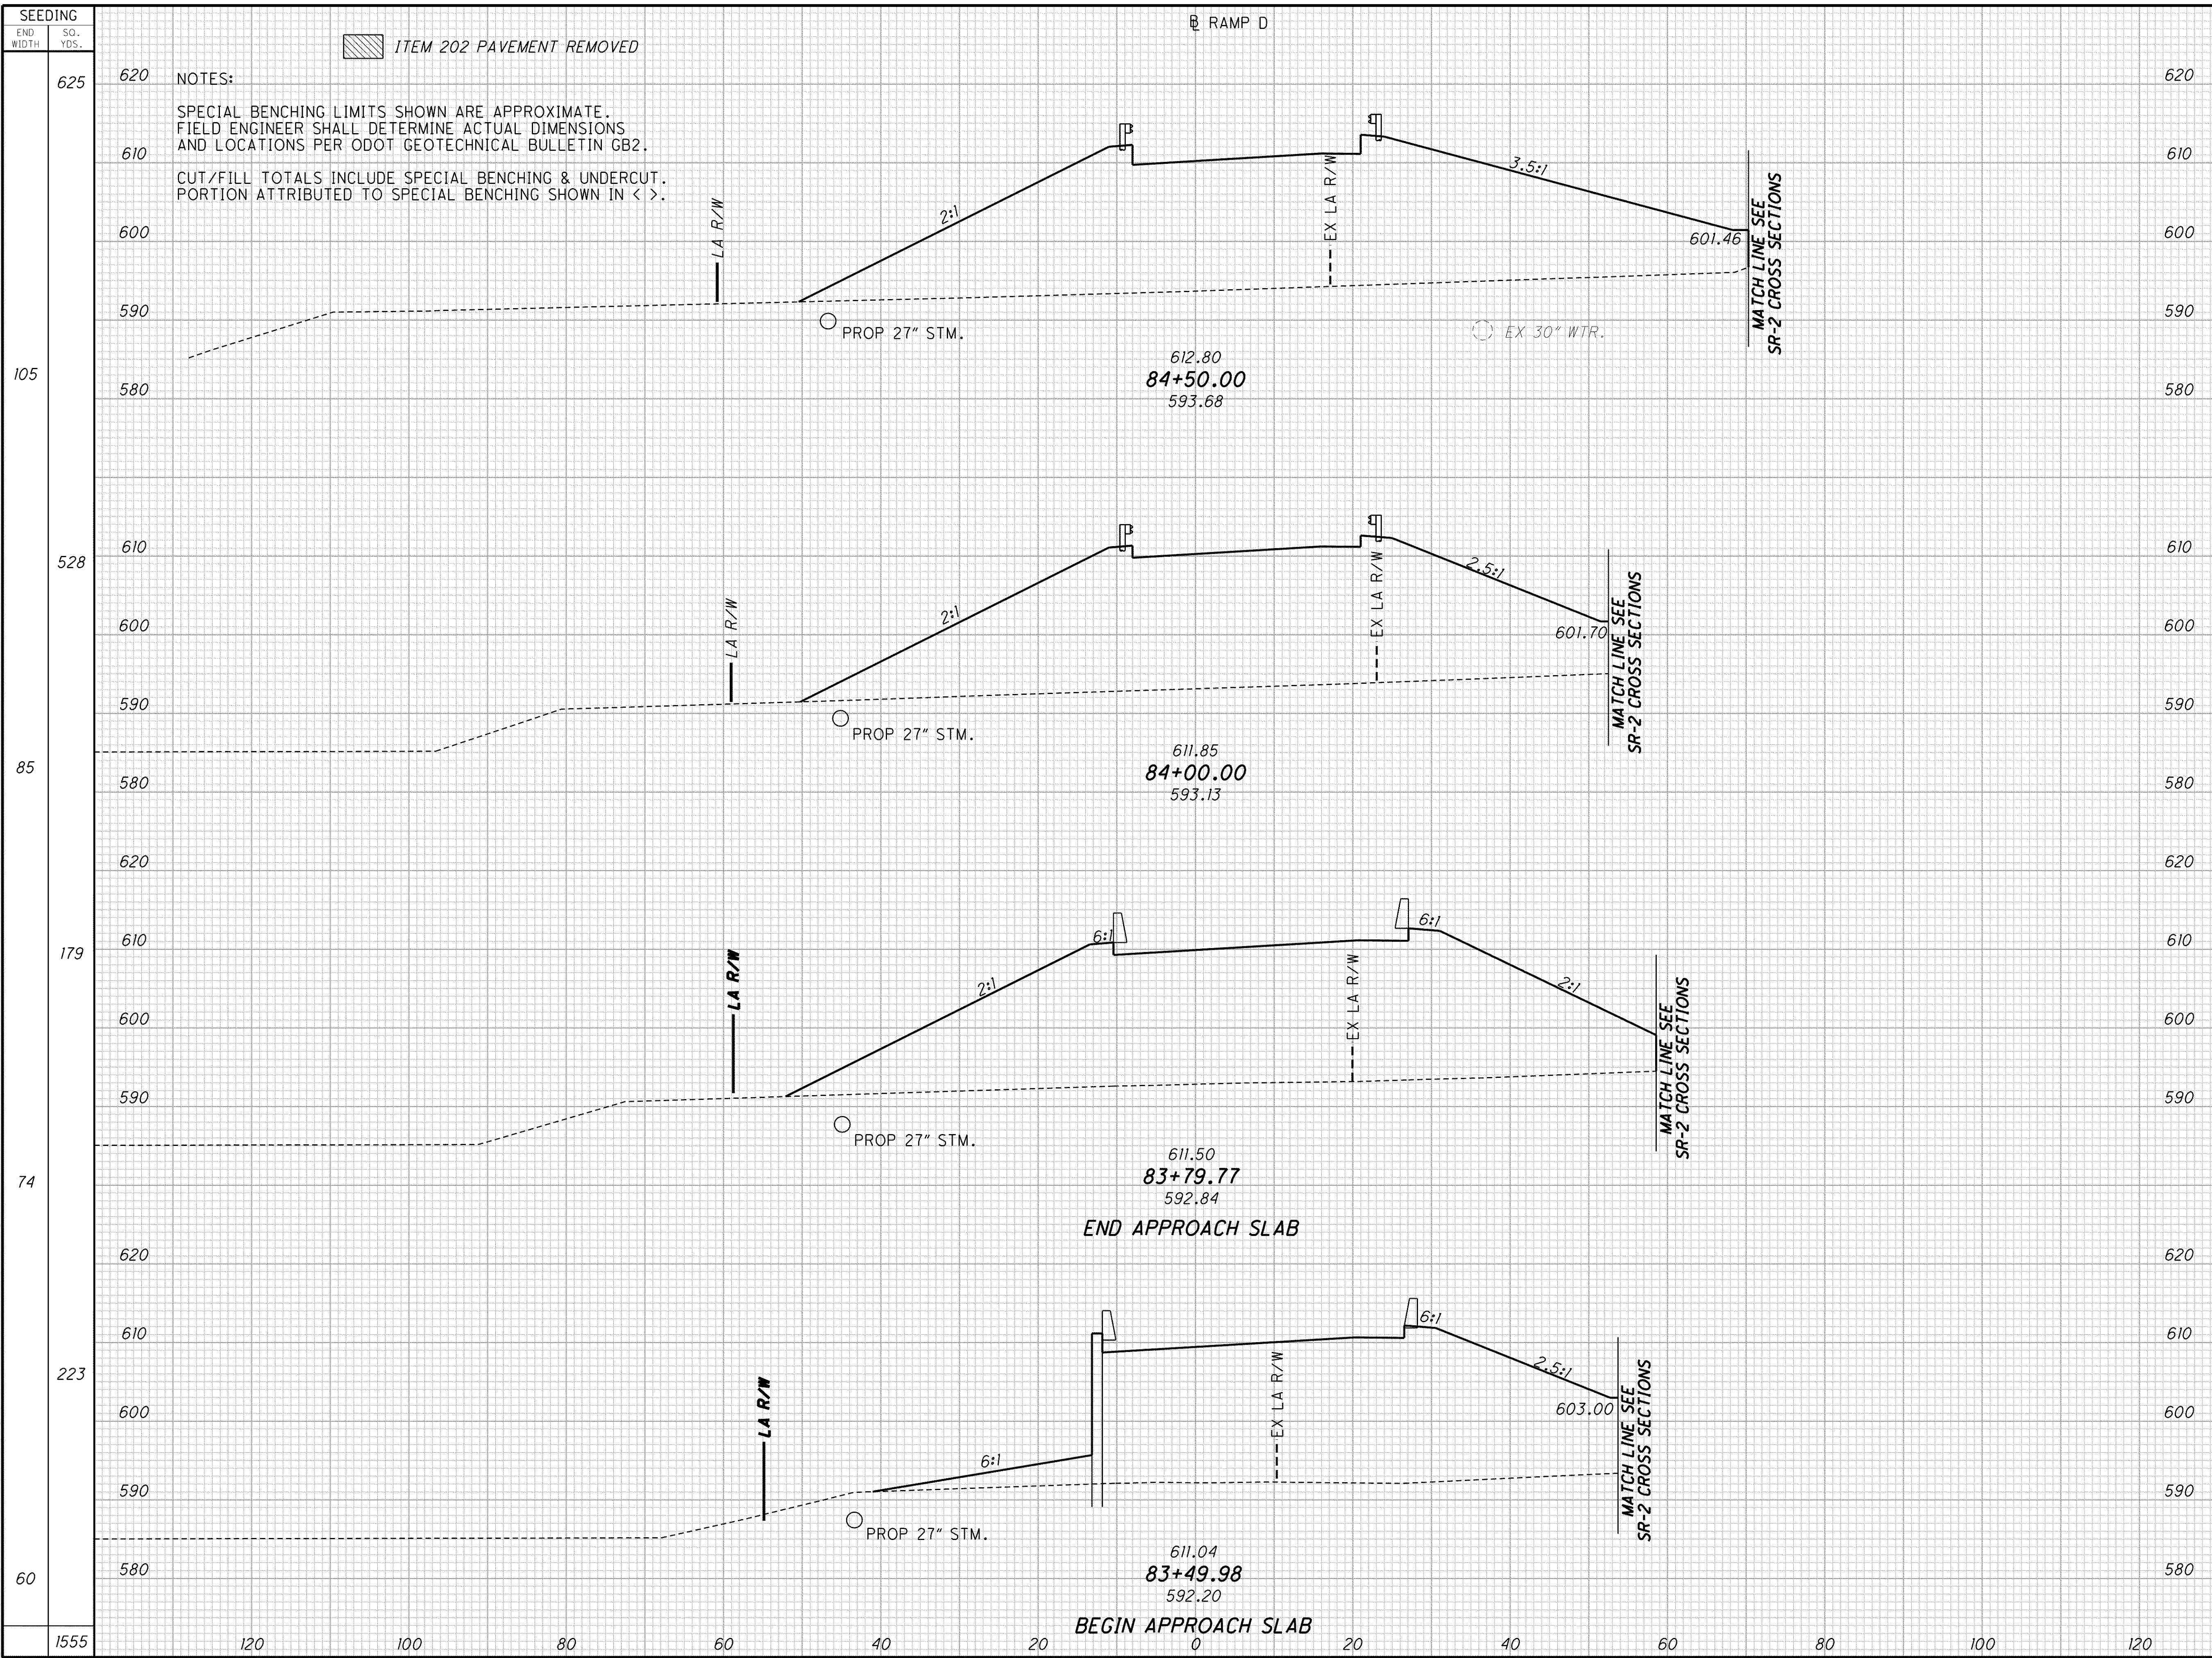

END AREA	VOLUME	CALCULATED	TMA	CHECKED	DES
1511	2629				
1328	1043				
1455	1457				
1167					
5129					

CROSS SECTIONS - PAMP D
STA. 84+00 TO STA. 84+50

LAK - 2 - 3.32

535
1679