


g:\project\lak\13486\roadway\sheets\13486XS\_LND.dgn 7/11/2008 7:54:25 AM dshoner

SEEDING	END AREA		VOLUME	
	CUT	FILL	CUT	FILL
1745	120	100	54	2871
120	58	1590	247	5922
808	193 [92]	3051		
171	150 [99]	1705		
937				

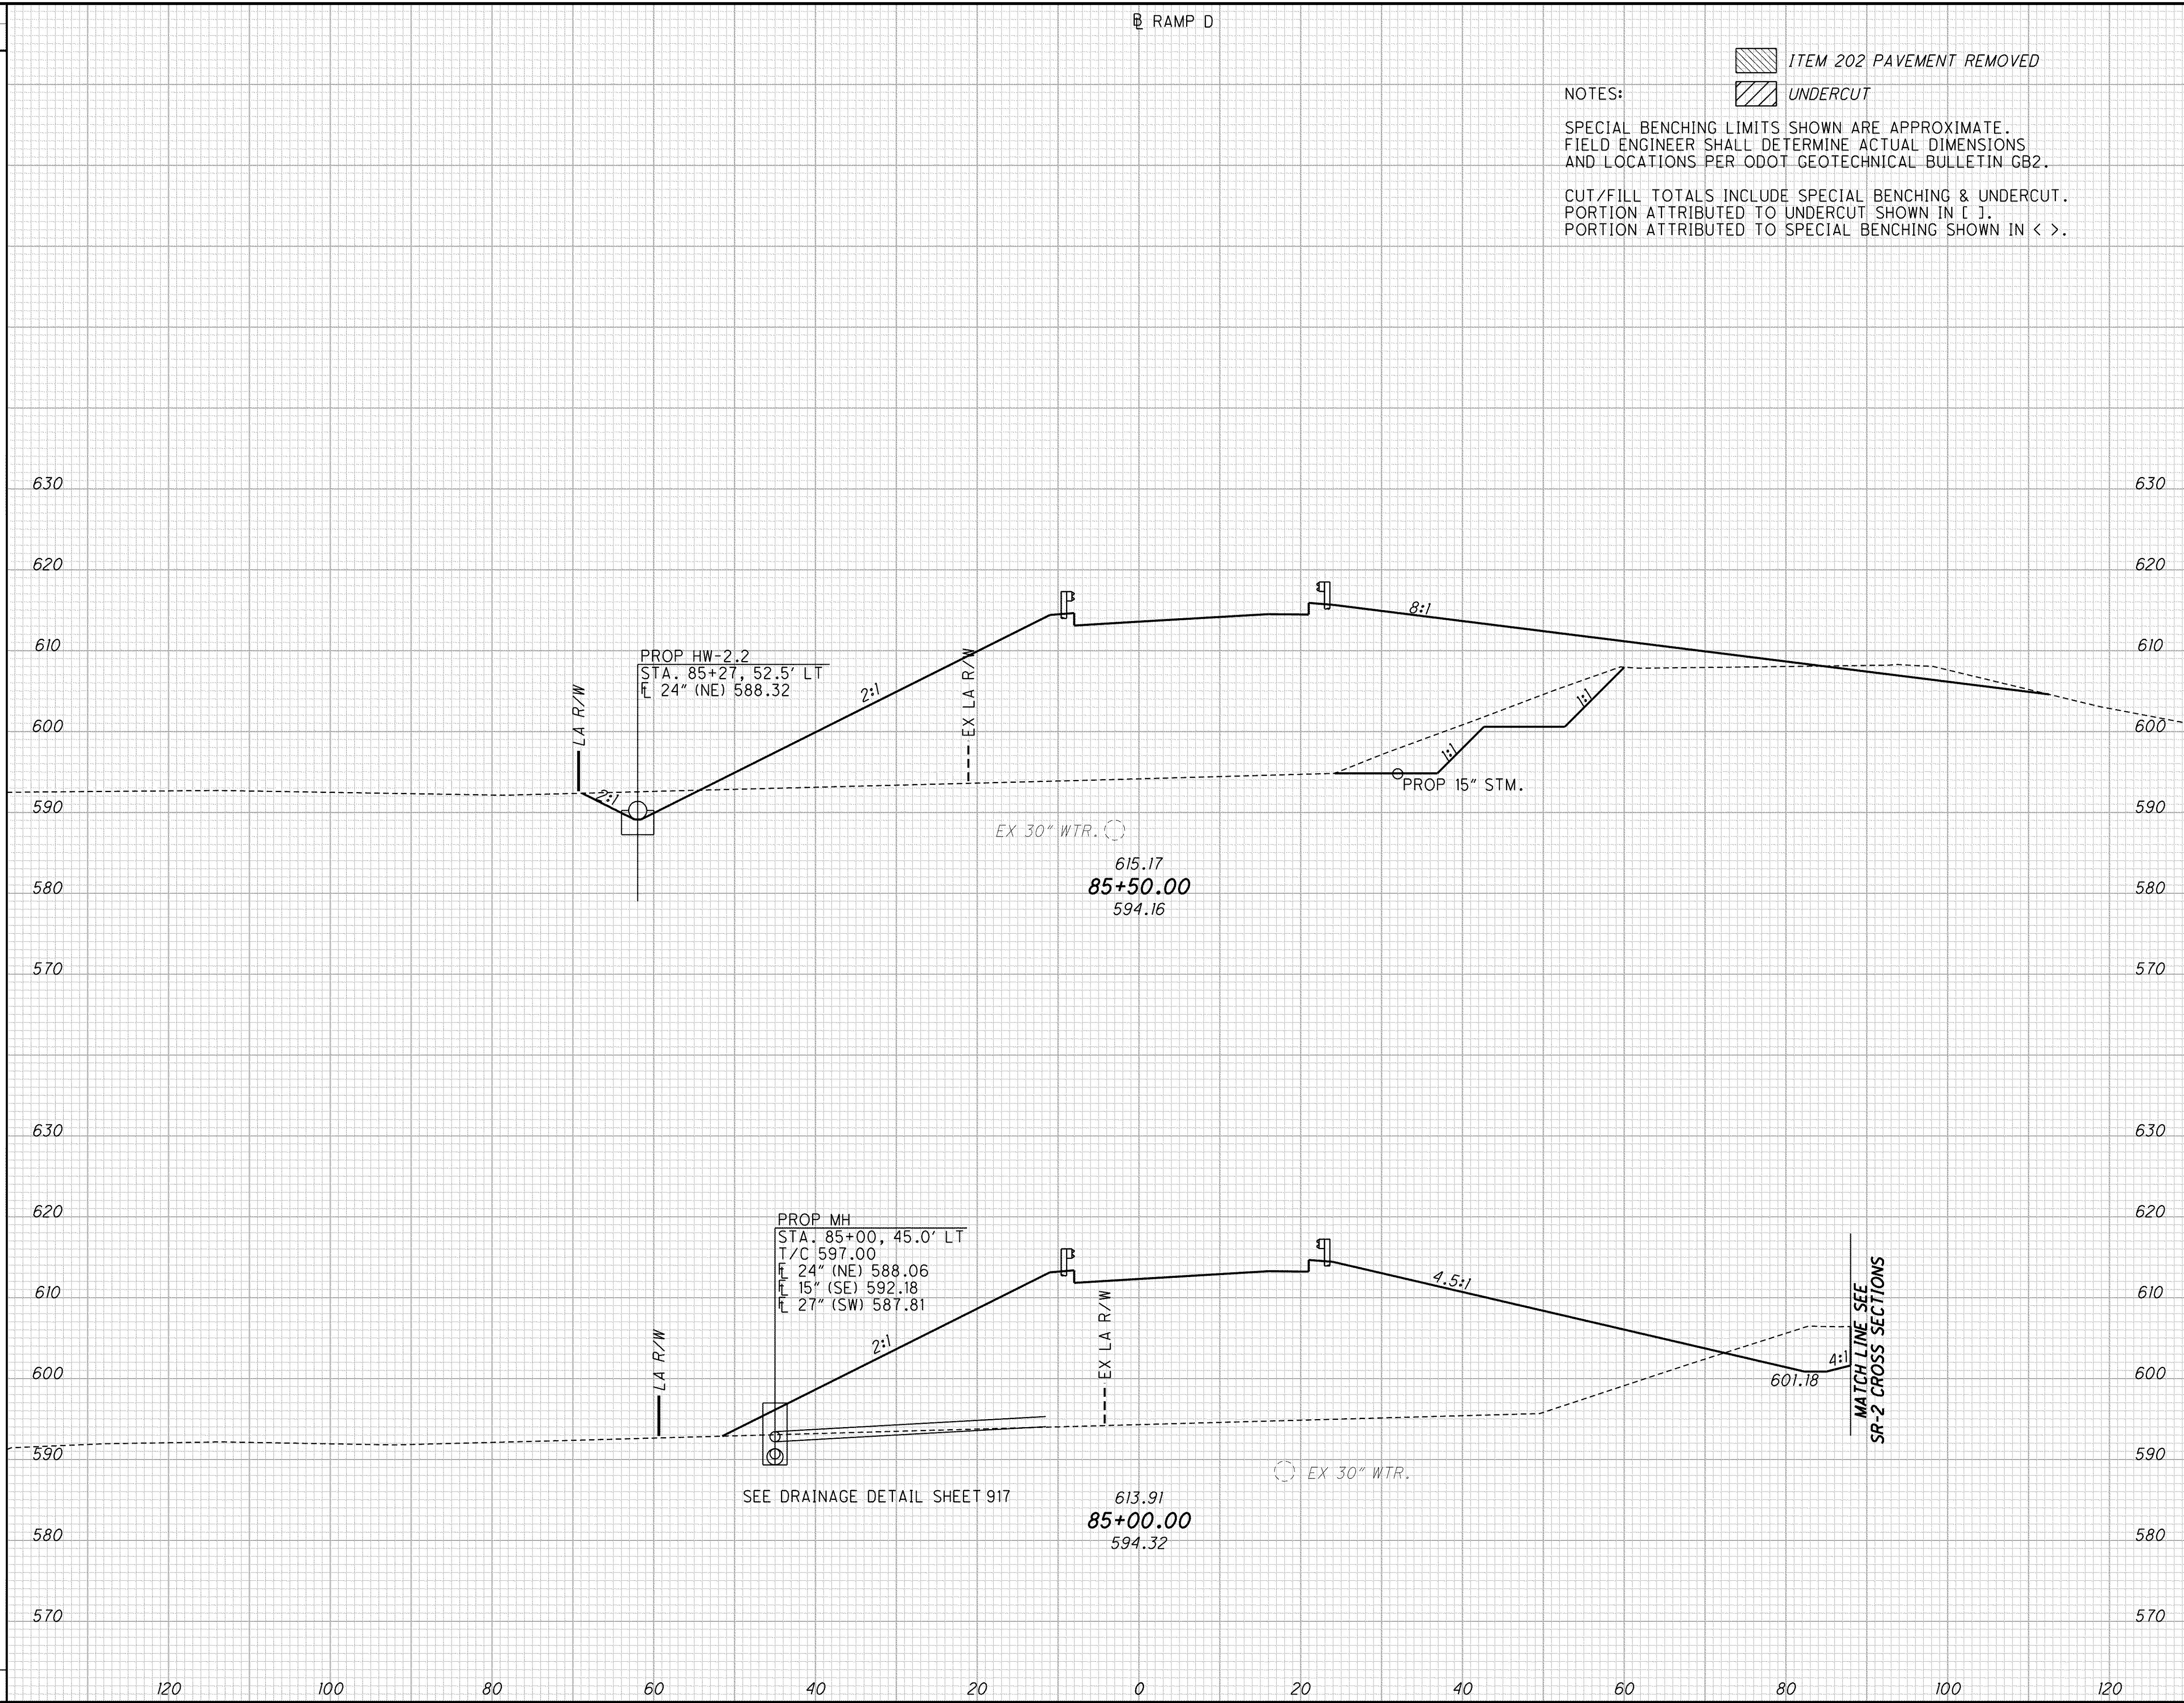

NOTES:  
 [Hatched Box] ITEM 202 PAVEMENT REMOVED  
 [Diagonal Lines] UNDERCUT  
 SPECIAL BENCHING LIMITS SHOWN ARE APPROXIMATE. FIELD ENGINEER SHALL DETERMINE ACTUAL DIMENSIONS AND LOCATIONS PER ODOT GEOTECHNICAL BULLETIN GB2.  
 CUT/FILL TOTALS INCLUDE SPECIAL BENCHING & UNDERCUT. PORTION ATTRIBUTED TO UNDERCUT SHOWN IN [ ]. PORTION ATTRIBUTED TO SPECIAL BENCHING SHOWN IN < >.

**CROSS SECTIONS - RAMP D  
 STA. 85+00 TO STA. 85+50**

**LAK-2-3.32**

536  
 1679